


**SECTION D-D**  
STA. 37+00

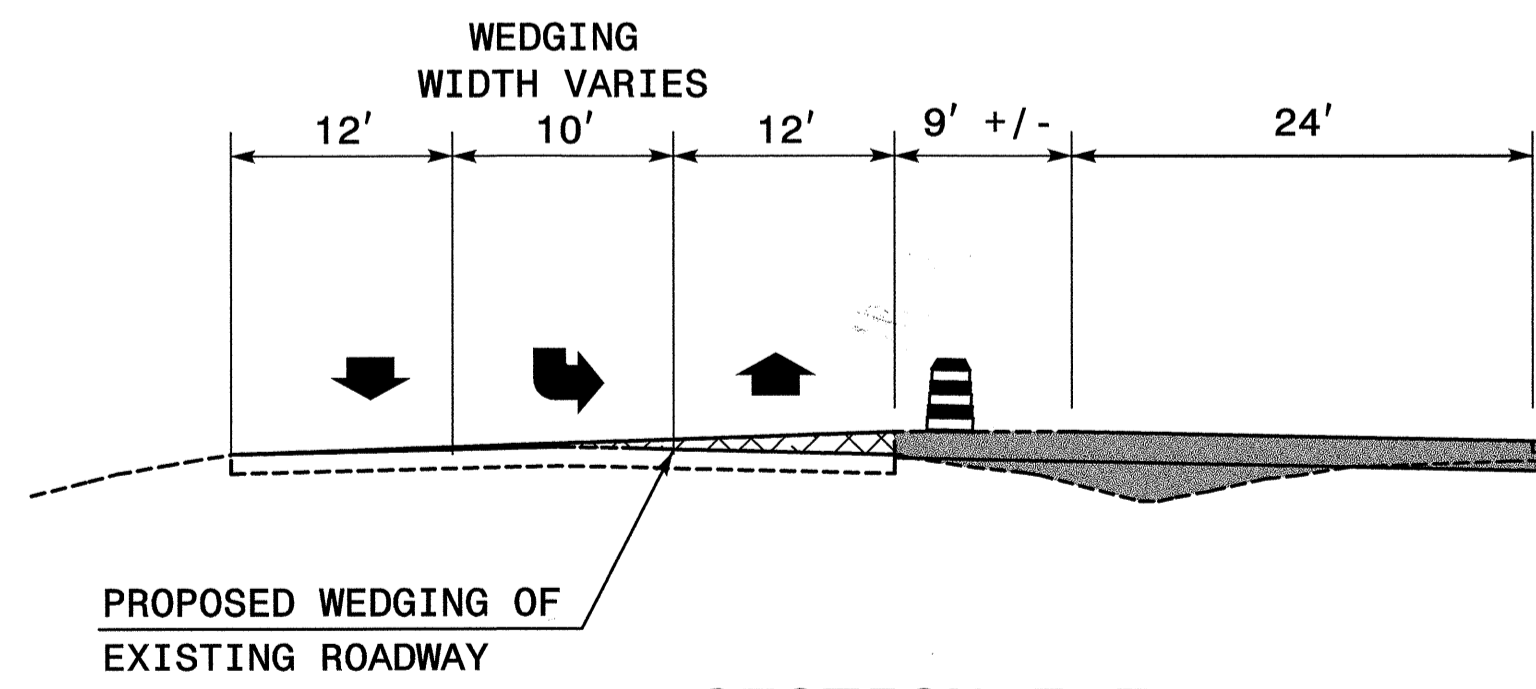

**SECTION E-E**  
STA. 43+00


PLAN PREPARED IN THE OFFICE OF:  
**Kubilins**  
 TRANSPORTATION GROUP, INC.  
 800 W. HILL STREET, SUITE 202  
 CHARLOTTE, NC 28208  
 PH: (980) 321-0202 FAX: (980) 321-0108

APPROVED: *[Signature]* DATE: 6/22/04

SEAL

**PHASE I**

SCALE:	NONE
DATE:	6/04
DWG. BY:	LDA
DESIGN BY:	TMA
REVIEWED BY:	TMA

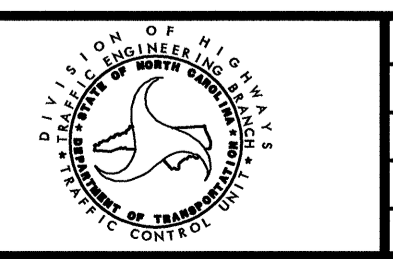

REVISIONS	