


MATCHLINE SHEET TCP-5  
STA. 17+50 -L1-


MATCHLINE SHEET TCP-7  
STA. 31+50 -L1-

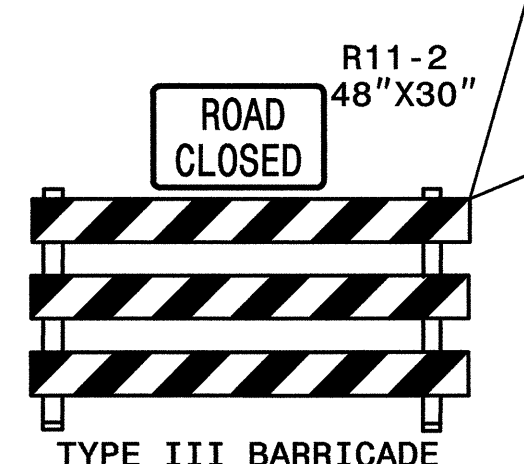


STA. 24+63+/- -L1-  
BEGIN TEMPORARY PAVEMENT

STA. 12+26+/- -Y2-

90' SPACING  
TYPICAL

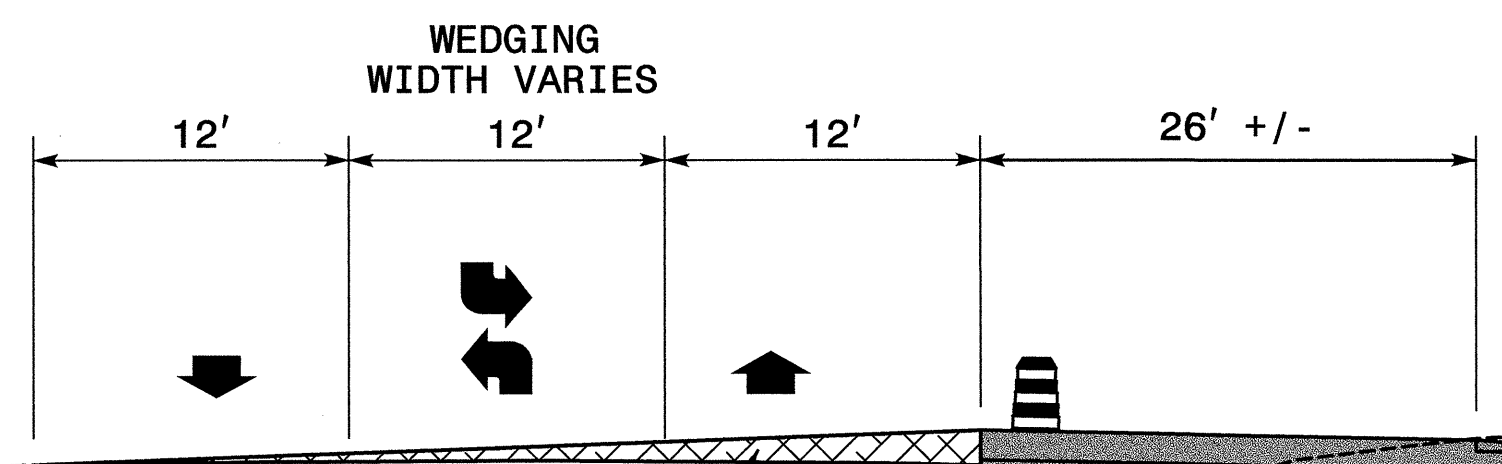

SECTION B-B  
STA. 23+00

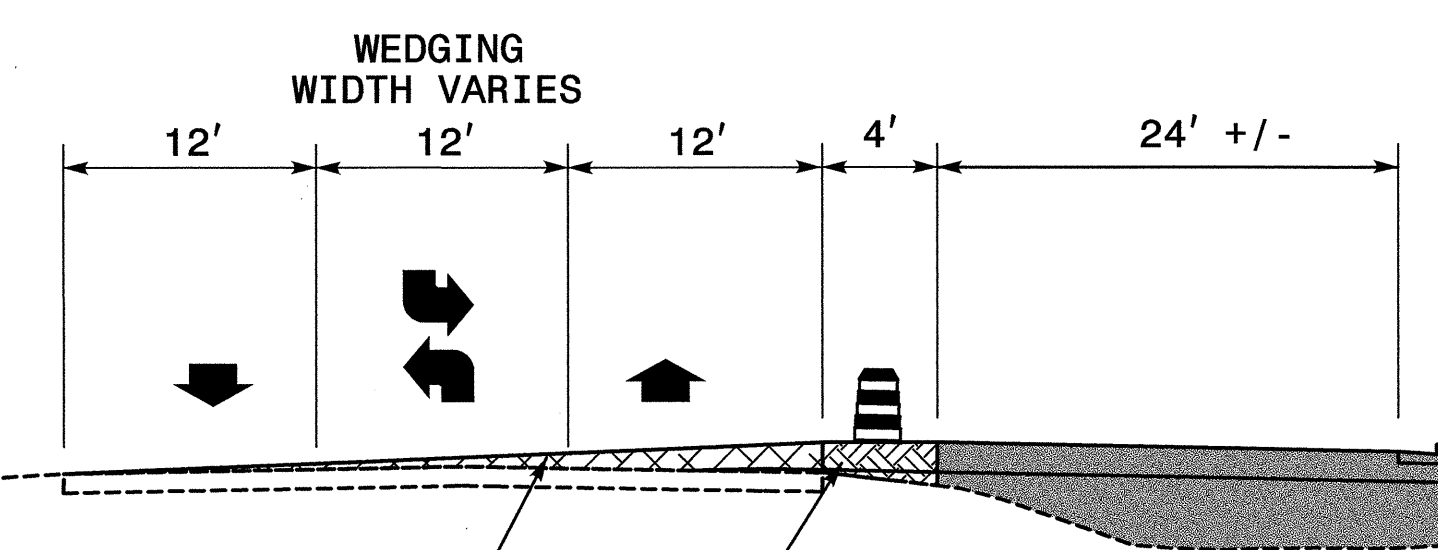

PROPOSED WEDGING OF  
EXISTING ROADWAY  
TEMPORARY PAVEMENT  
SECTION C-C  
STA. 28+00


PLAN PREPARED IN THE OFFICE OF:  
*Kubilins*  
TRANSPORTATION GROUP, INC.  
800 W. HILL STREET, SUITE 202  
CHARLOTTE, NC 28208  
PH: (980) 321-0202 FAX: (980) 321-0108

APPROVED: *[Signature]* DATE: *6/4*

SEAL  
NORTH CAROLINA  
PROFESSIONAL  
ENGINEER  
TIM AREY  
SEAL  
025465

PHASE I

SCALE: NONE  
DATE: 6/04  
DWG. BY: LDA  
DESIGN BY: TMA  
REVIEWED BY: TMA

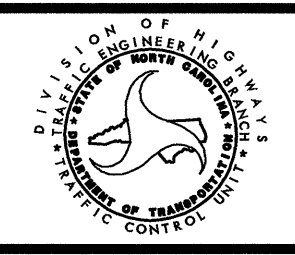

REVISIONS	