

STATE OF NORTH CAROLINA  
DIVISION OF HIGHWAYS

**UTILITY BY OTHERS PLANS  
ROWAN COUNTY**

**LOCATION:** US 70 FROM WEST OF SR 1001 (MAIN ST) TO SR 1739 (HILDEBRAND RD)

**TYPE OF WORK:** RELOCATING WATER AND SEWER LINES

**END TIP PROJECT R-2911C  
DETOUR 2 PT STA 23+66.28**

DETOUR 2 PT Sta. 23+66.28  
END CONSTRUCTION

L2 POT Sta. 225+00.00  
END CONSTRUCTION

DETOUR 2 PC Sta. 10+00.00  
BEGIN CONSTRUCTION

Y13 POT Sta. 14+50.00  
BEGIN CONSTRUCTION

Y13 POT Sta. 26+00.00  
END CONSTRUCTION

Y11 POT Sta. 10+00.00  
BEGIN CONSTRUCTION

Y11A POT Sta. 14+00.00  
END CONSTRUCTION


Y12 POT Sta. 13+50.00  
END CONSTRUCTION

**INDEX OF SHEETS**

SHEET NO.	DESCRIPTION
UO-1	TITLE SHEET
UO-2 THRU UO-20	UTILITY CONFLICT PLAN SHEETS

**UTILITY BY OTHERS ON PROJECT**

- (1) POWER, DOKE POWER COMPANY
- (2) TELEPHONE, BELLSOUTH TELECOMMUNICATION COMPANY
- (3) CABLE, TIME WARNER CABLE
- (4) GAS, PIEDMONT NATURAL GAS

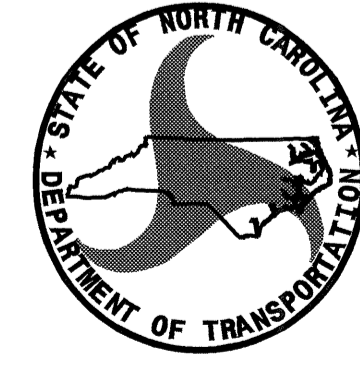


PREPARED IN THE OFFICE OF:  
**DIVISION OF HIGHWAYS  
PROJECT SERVICES  
UTILITY SECTION**

1591 MAIL SERVICES CENTER  
RALEIGH NC 27699-1591  
PHONE (919) 250-4128  
FAX (919) 250-4119

**Roger Worthington, P.E.** UTILITIES SECTION ENGINEER  
**COREY BOUSQUET, P.E.** UTILITIES SQUAD LEADER/PROJECT ENGINEER  
**JAMSHID HAFSHEJANI** UTILITIES PROJECT DESIGNER

**TIP PROJECT:**

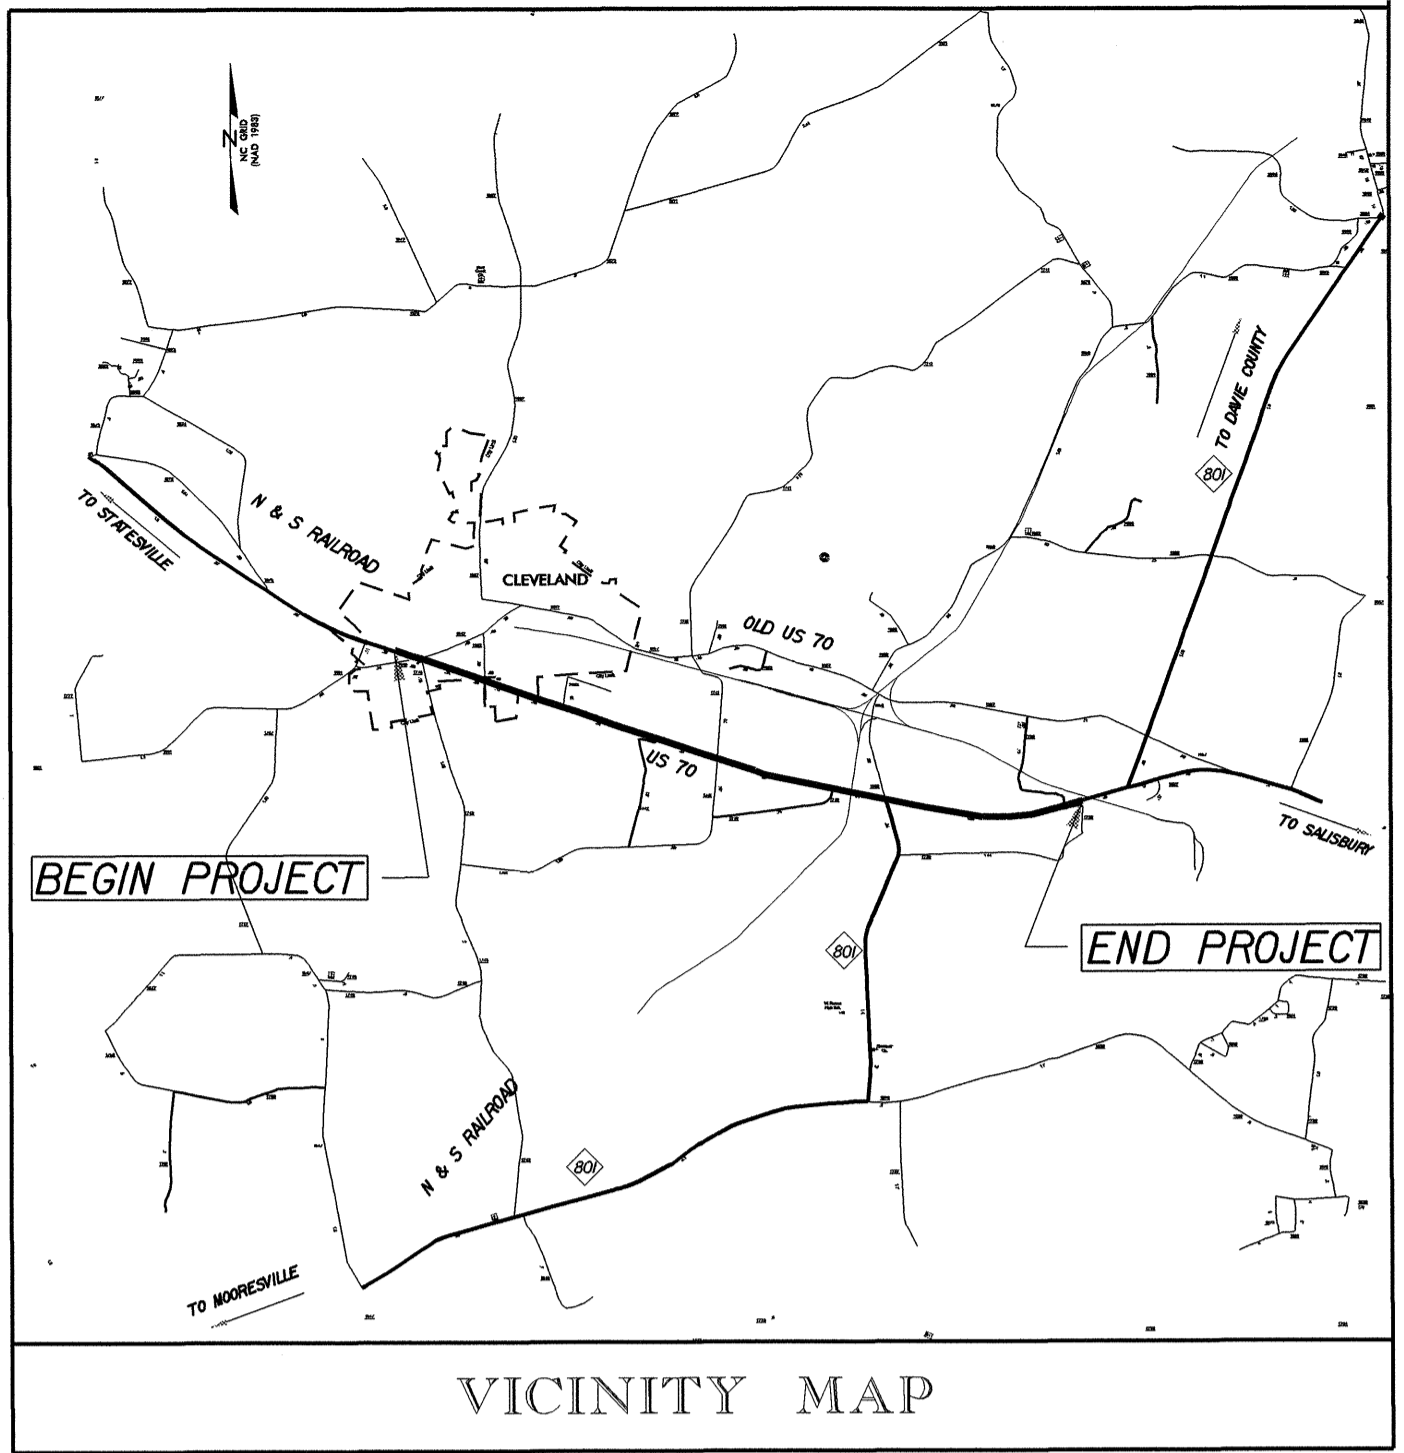

**BEGIN TIP PROJECT R-2911C  
DETOUR 1 PC STA 10+00.00**

DETOUR 1 PC Sta. 10+00.00  
BEGIN CONSTRUCTION

L1 POT STA 7+57.57  
BEGIN CONSTRUCTION

DETOUR 1 PT Sta. 20+64.85  
END CONSTRUCTION

Y1 POC Sta. 12+25.00  
BEGIN CONSTRUCTION

Y3 POC Sta. 10+50.00  
BEGIN CONSTRUCTION

Y5 POT Sta. 10+00.00  
BEGIN CONSTRUCTION

Y5 POT Sta. 16+50.00  
END CONSTRUCTION

Y2 POT Sta. 12+25.00  
END CONSTRUCTION

Y4 POT Sta. 10+25.00  
BEGIN CONSTRUCTION

Y7 POT Sta. 10+30.00  
BEGIN CONSTRUCTION

Y8 POT Sta. 12+60.00  
BEGIN CONSTRUCTION

Y6 POT Sta. 11+80.00  
END CONSTRUCTION

-L2- POT Sta. 70+89.80 LA=  
-L1- POT Sta. 70+89.80, 14.00' LT LB.

Y9 POT Sta. 10+00.00  
BEGIN CONSTRUCTION

Y10 POT Sta. 13+52.00  
END CONSTRUCTION

Y11 POT Sta. 10+00.00  
BEGIN CONSTRUCTION

Y11A POT Sta. 14+00.00  
END CONSTRUCTION

Y12 POT Sta. 13+50.00  
END CONSTRUCTION

Y13 POT Sta. 14+50.00  
BEGIN CONSTRUCTION

Y13 POT Sta. 26+00.00  
END CONSTRUCTION

