




UTILITY CONSTRUCTION

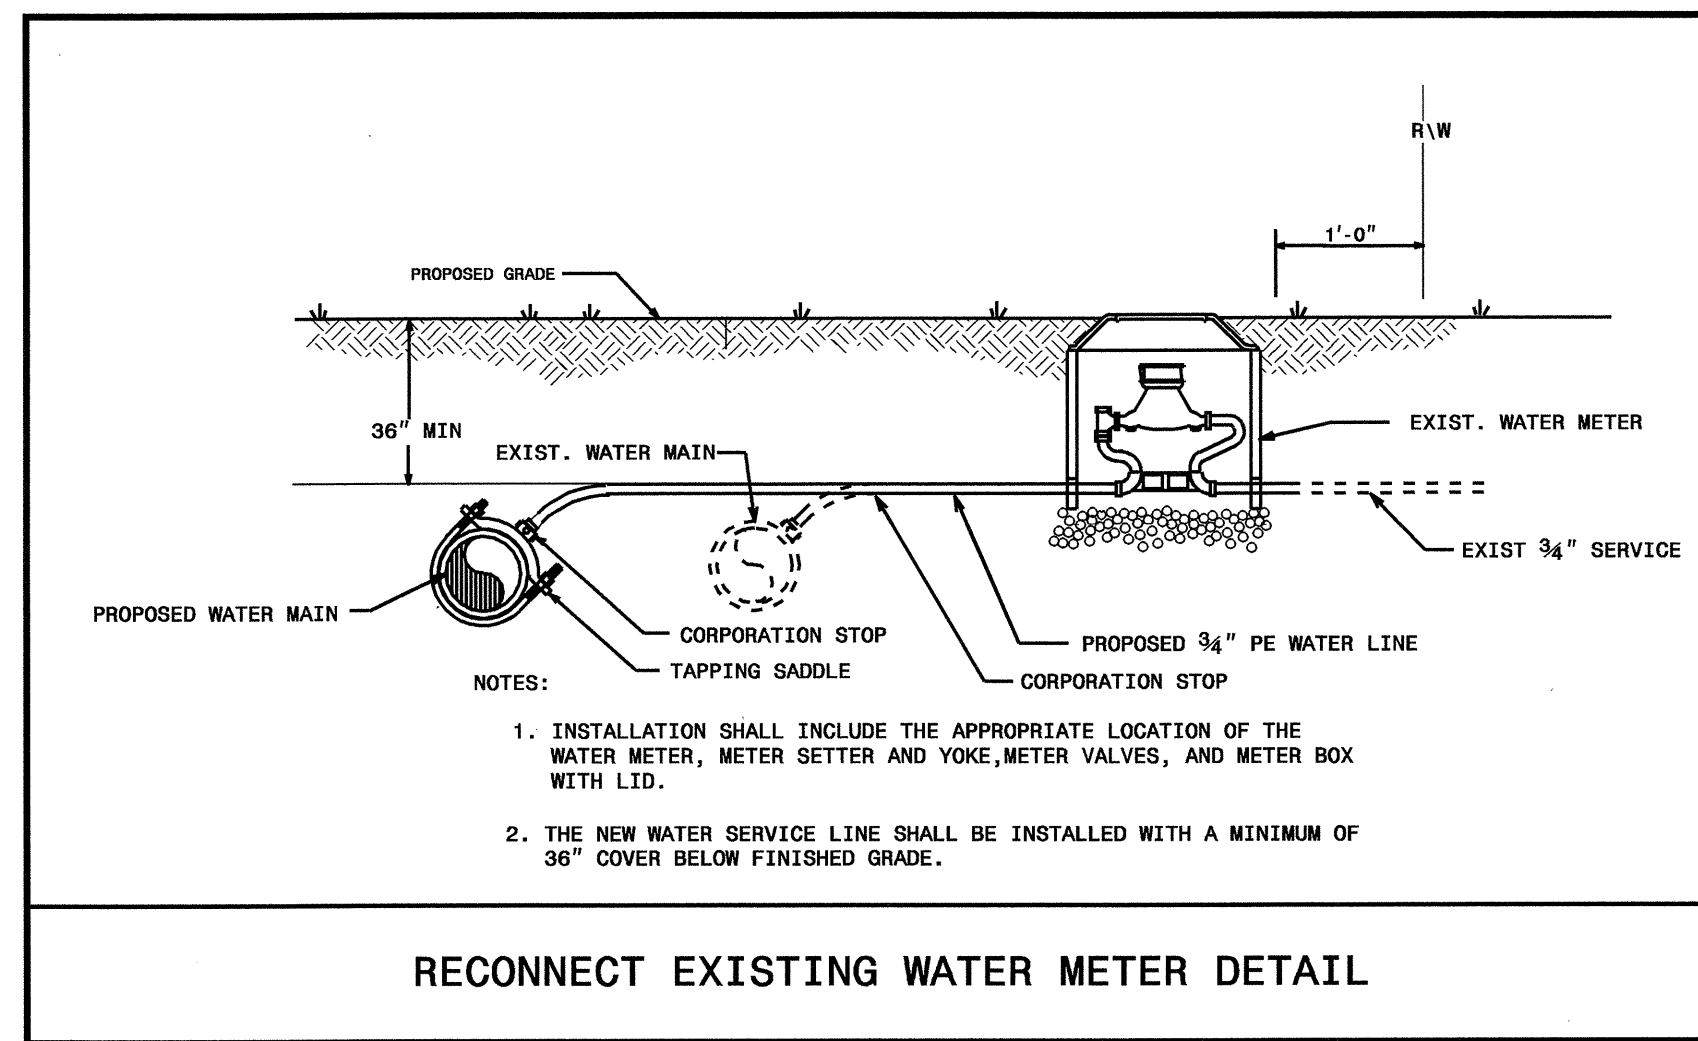


RECONNECT EXISTING WATER METER DETAIL

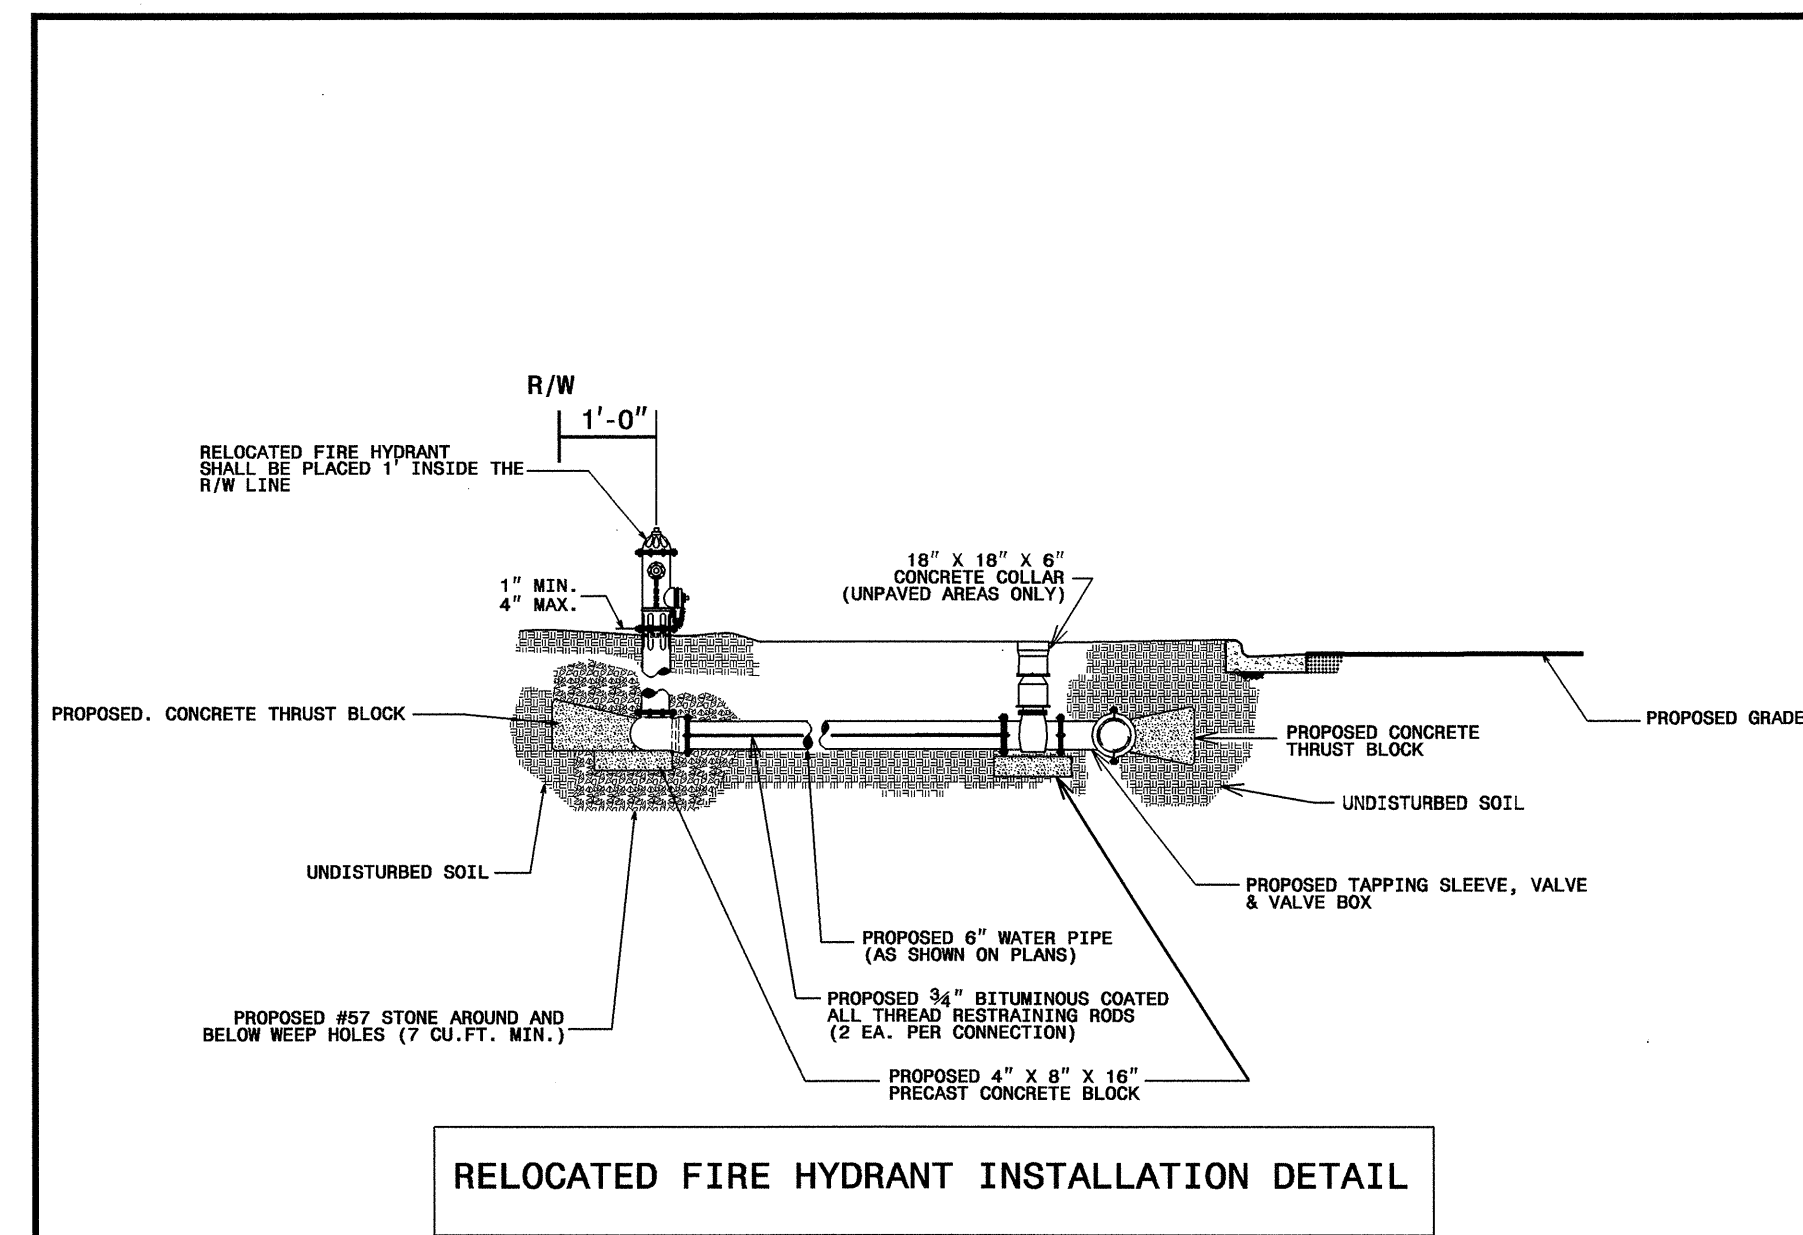



RELOCATED FIRE HYDRANT INSTALLATION DETAIL

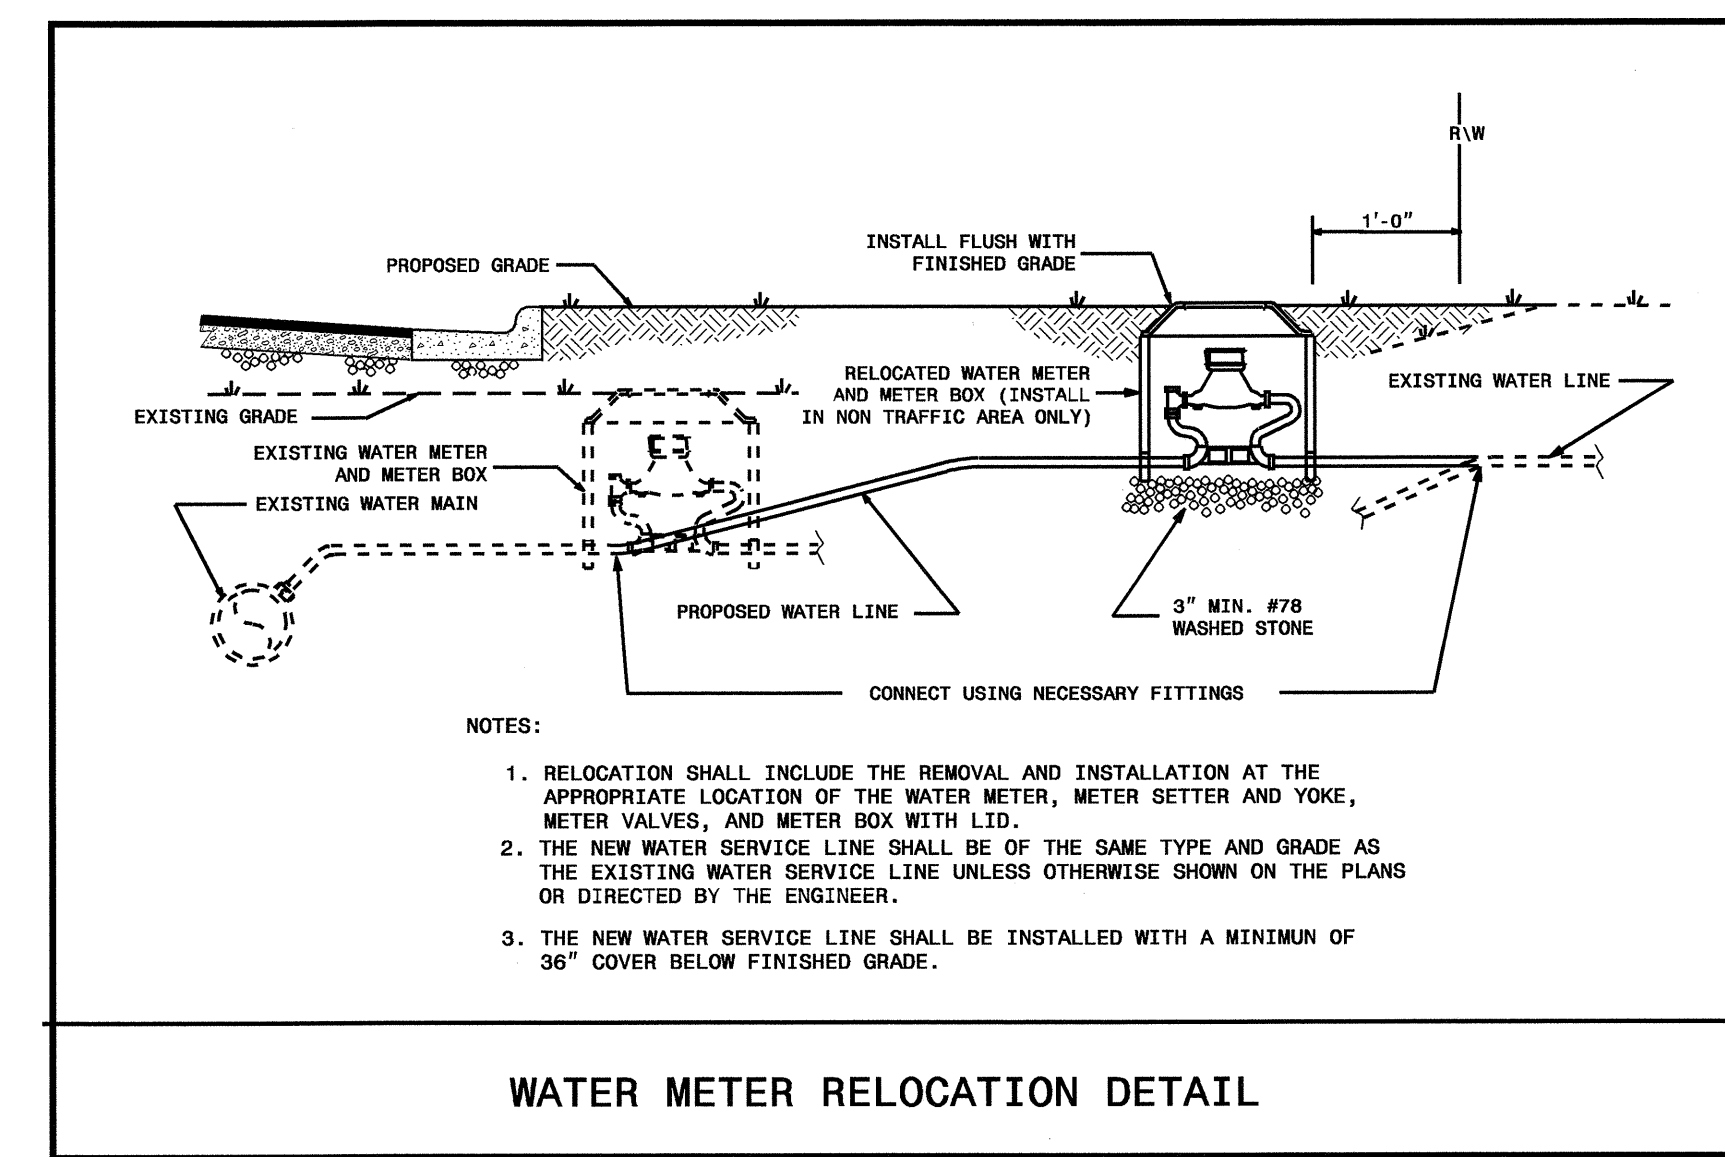

WATER METER RELOCATION DETAIL

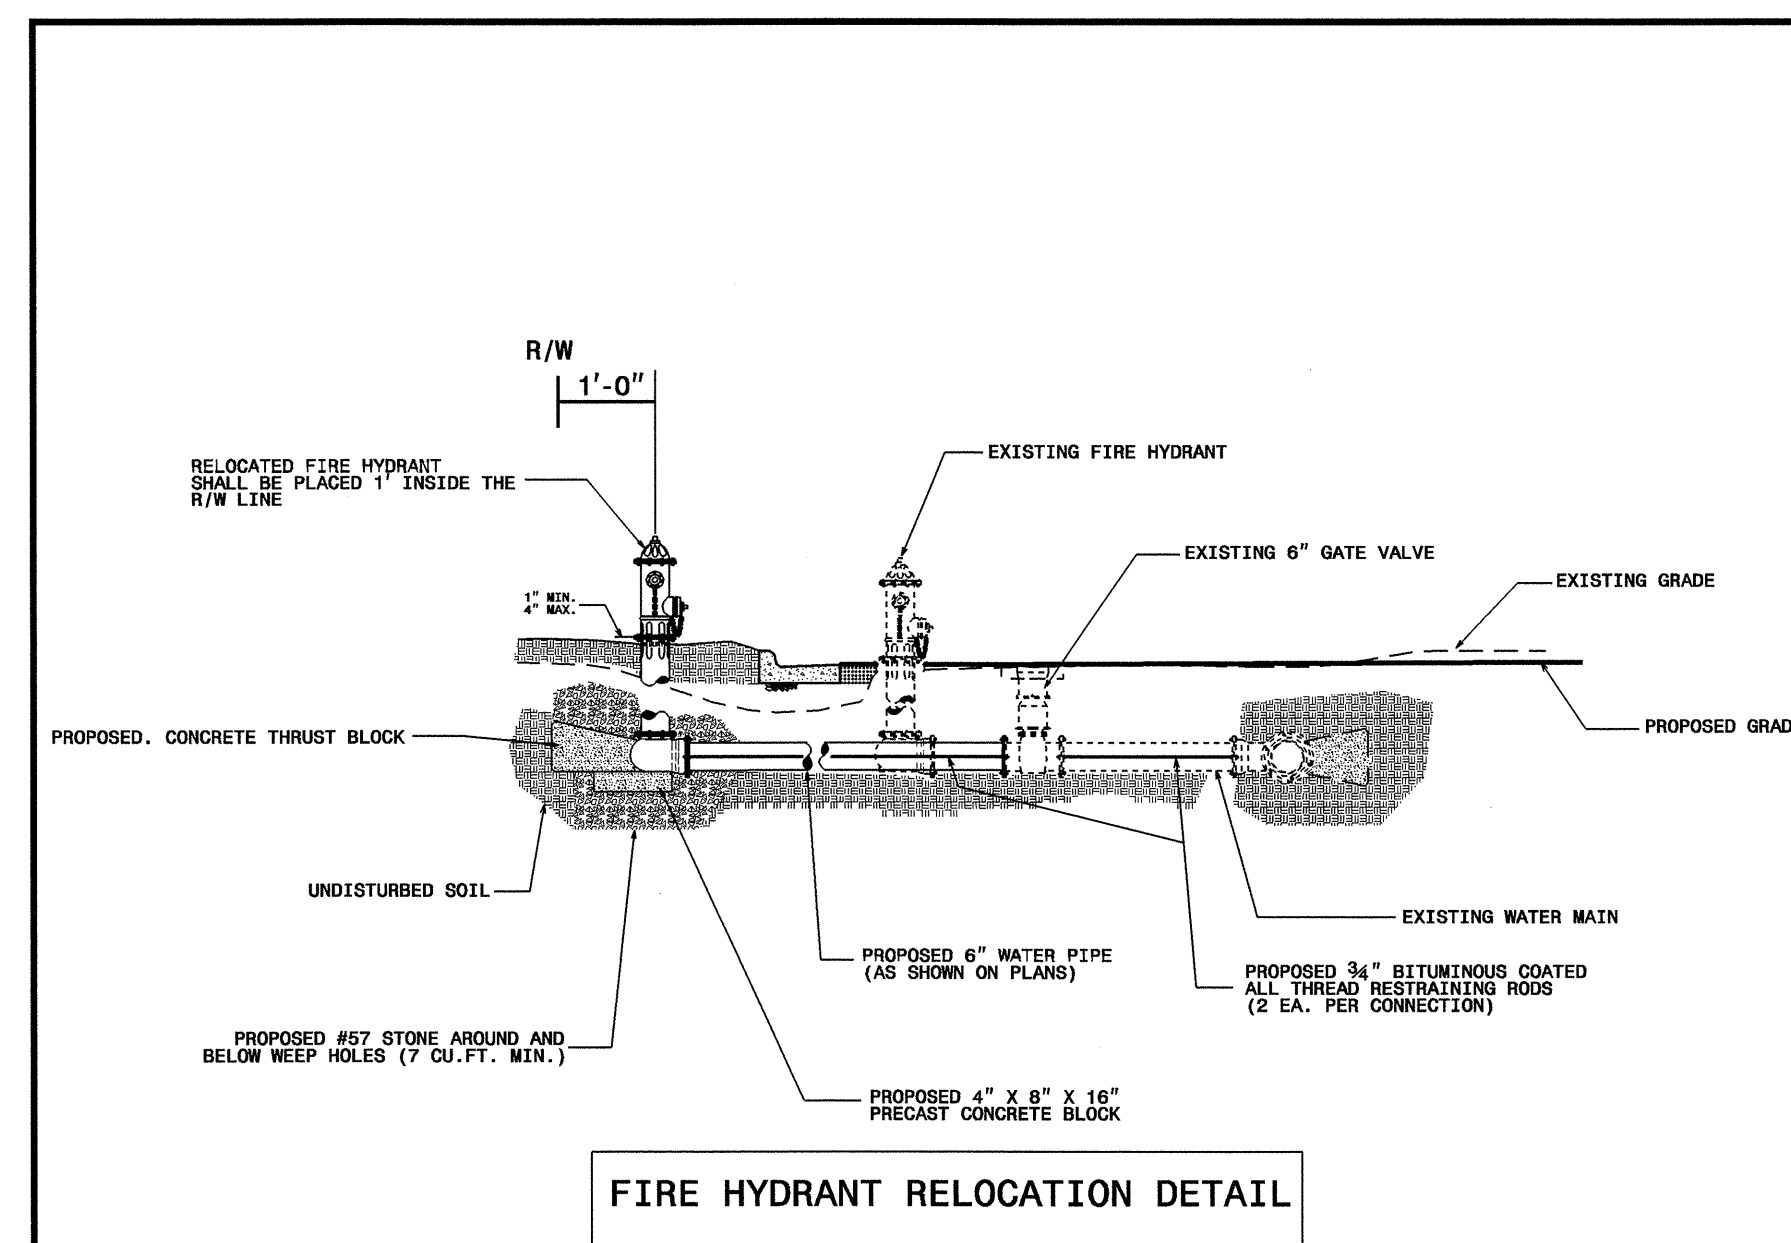

FIRE HYDRANT RELOCATION DETAIL

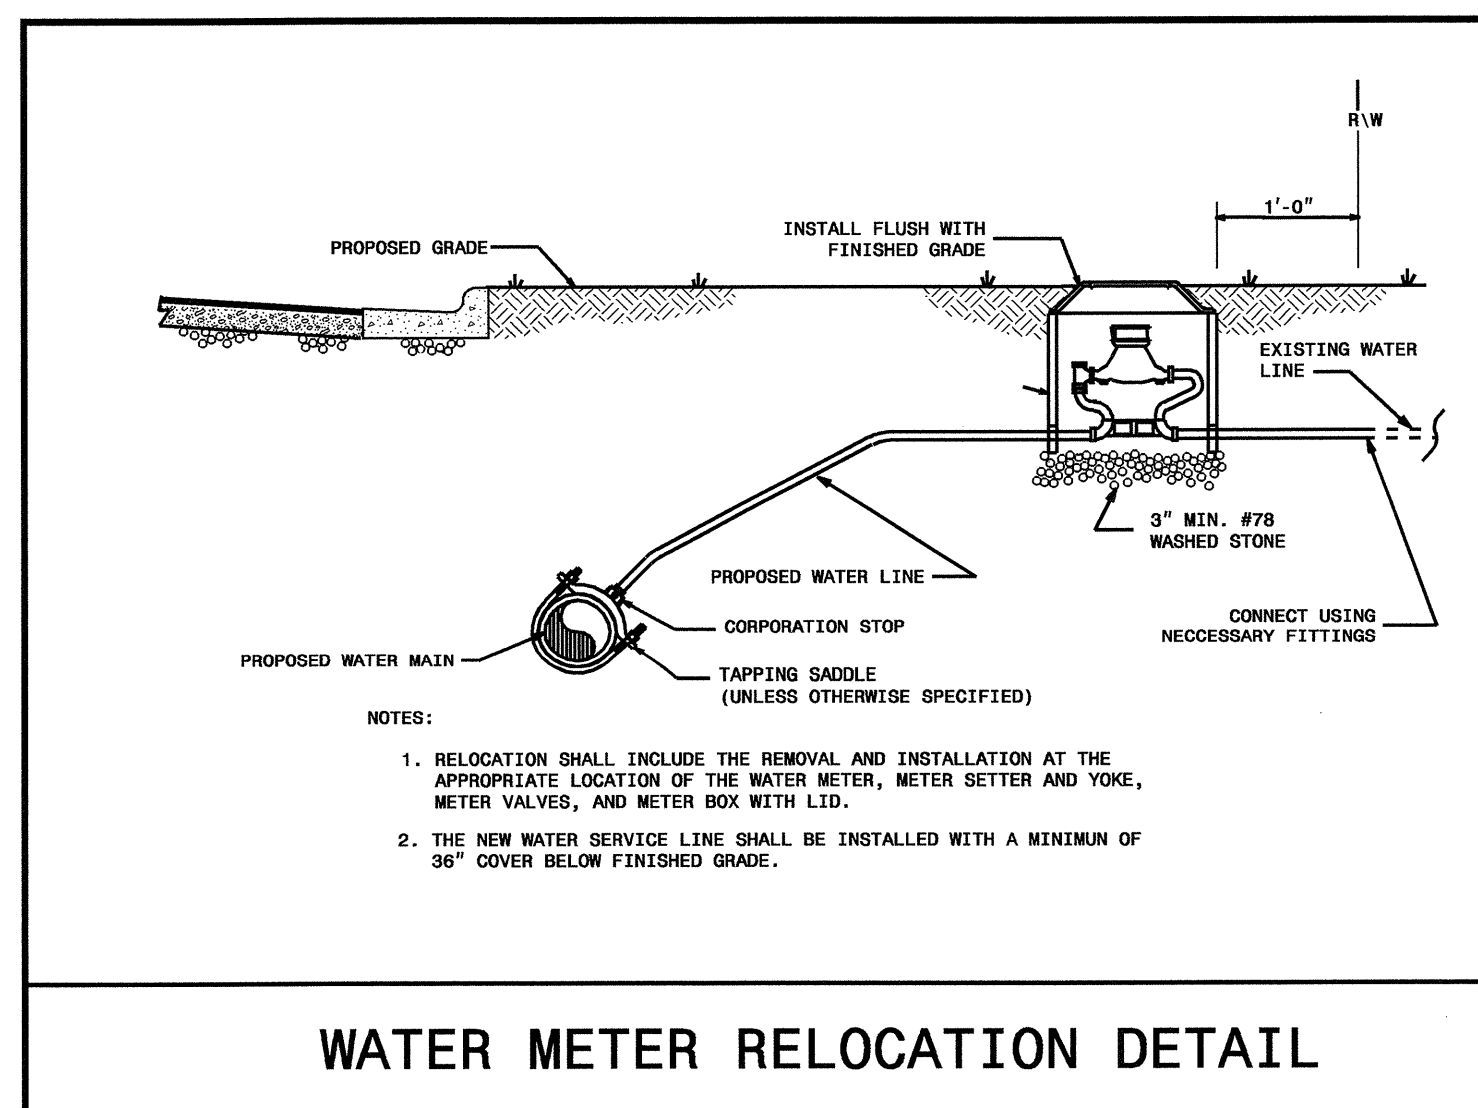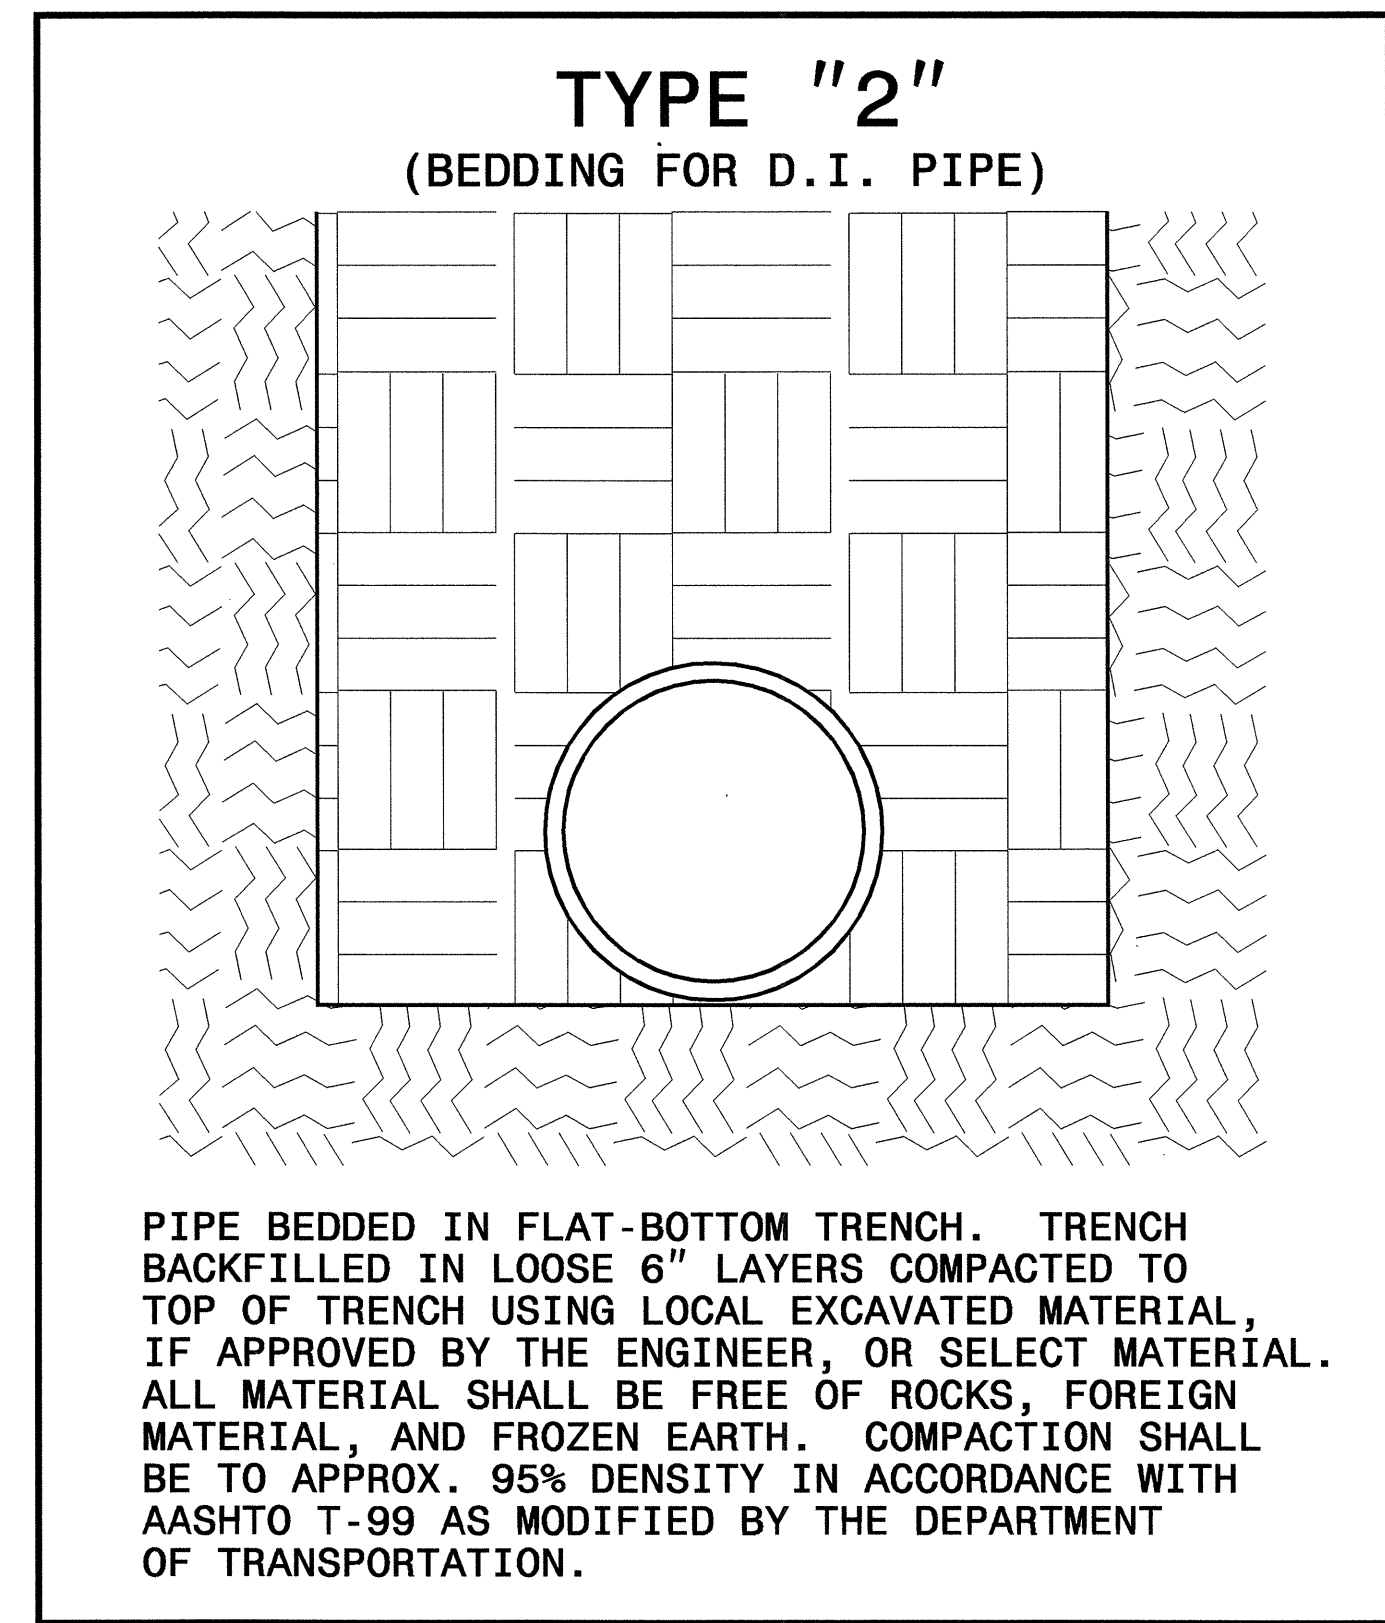

WATER METER RELOCATION DETAIL

MAXIMUM TRENCH WIDTH AT TOP OF PIPE

NOMINAL PIPE SIZE (INCHES)	TRENCH WIDTH (INCHES)	NOMINAL PIPE SIZE (INCHES)	TRENCH WIDTH (INCHES)
4	28	20	44
6	30	24	48
8	32	30	54
10	34	36	60
12	36	42	66
14	38	48	72
16	40	54	78
18	42		