

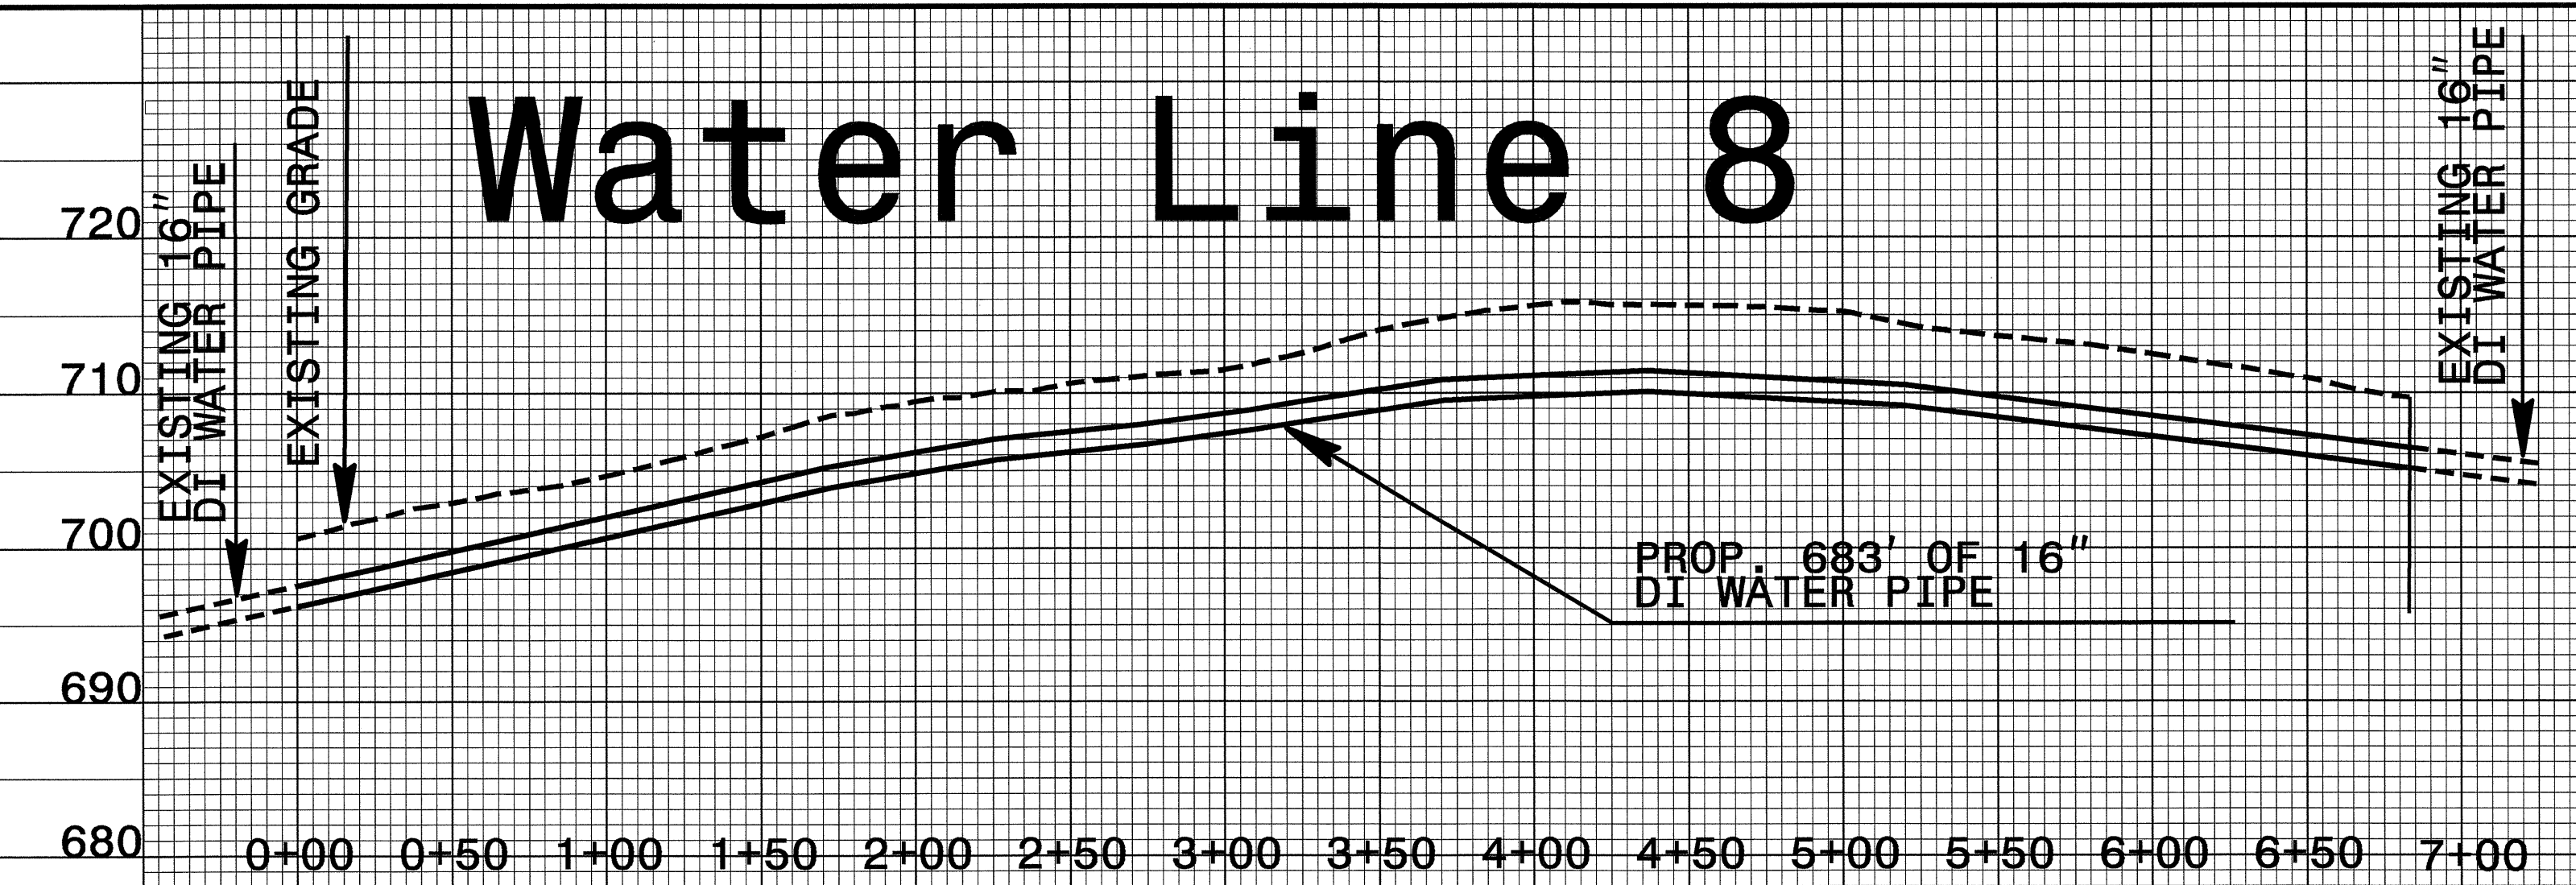
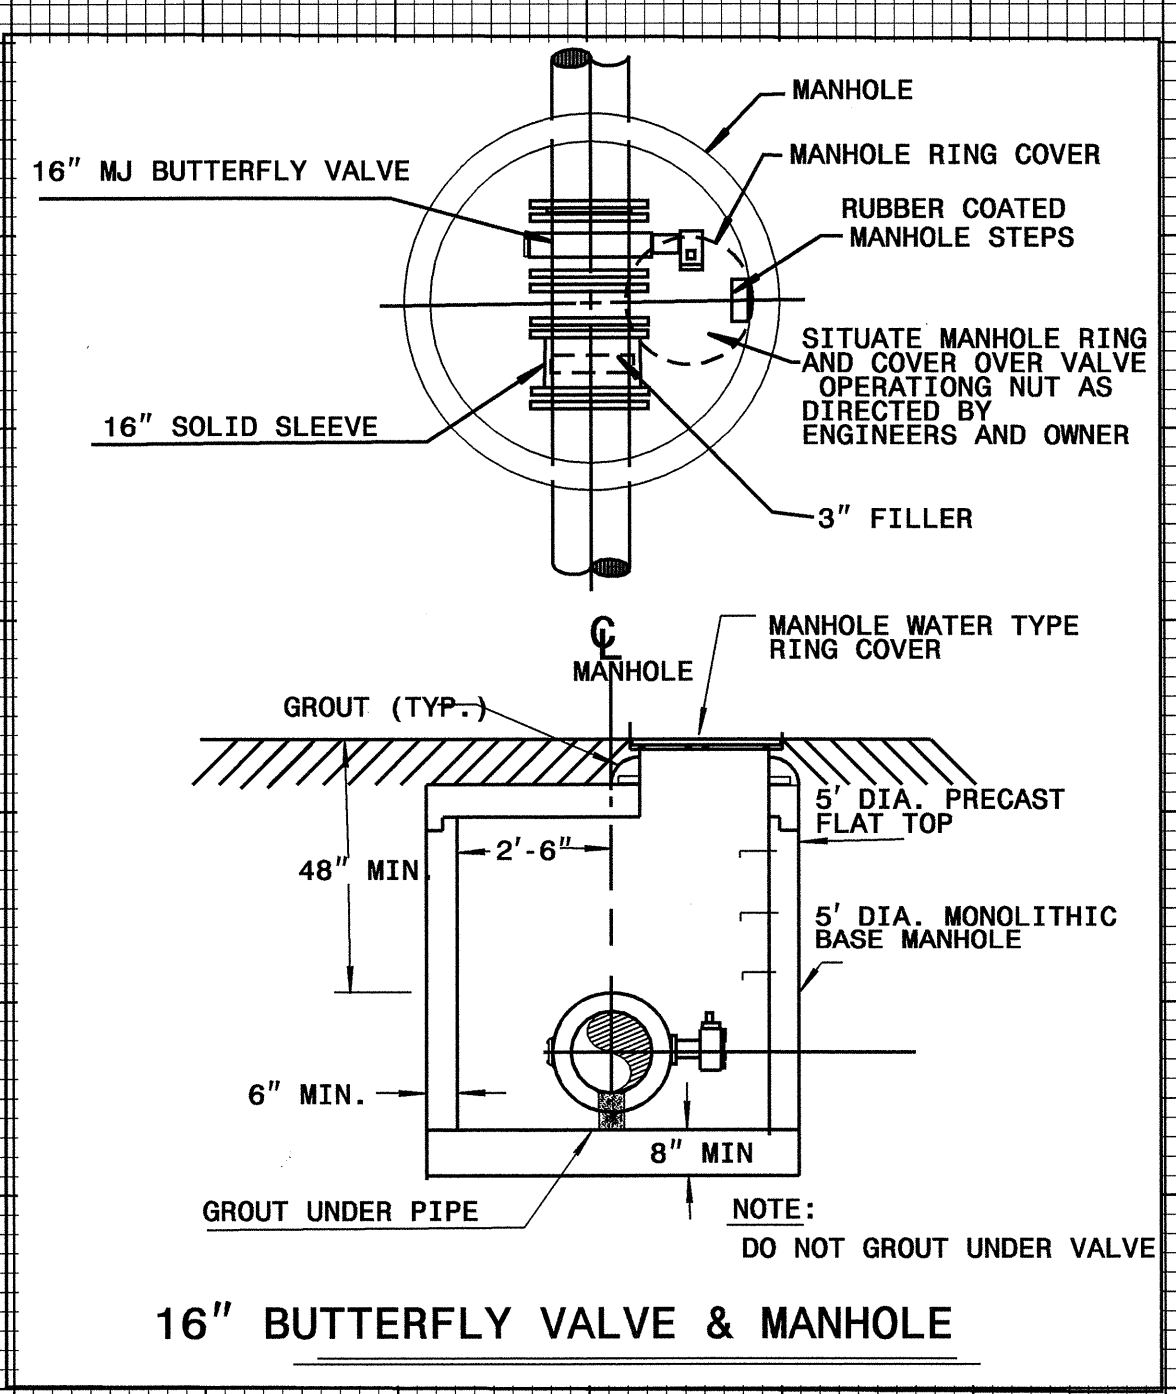


PROJECT REFERENCE NO.	SHEET NO.
R-2911C	UC-24
DESIGNED BY: JH	
DRAWN BY: JH	
CHECKED BY: CDB	
APPROVED BY: CDB	
REVISED:	
NORTH CAROLINA DEPARTMENT OF TRANSPORTATION	
DESIGN SERVICES UNIT PHONE: (919) 250-4128 FAX: (919) 250-4119	
UTILITY CONSTRUCTION PLANS ONLY	

Water Line 8

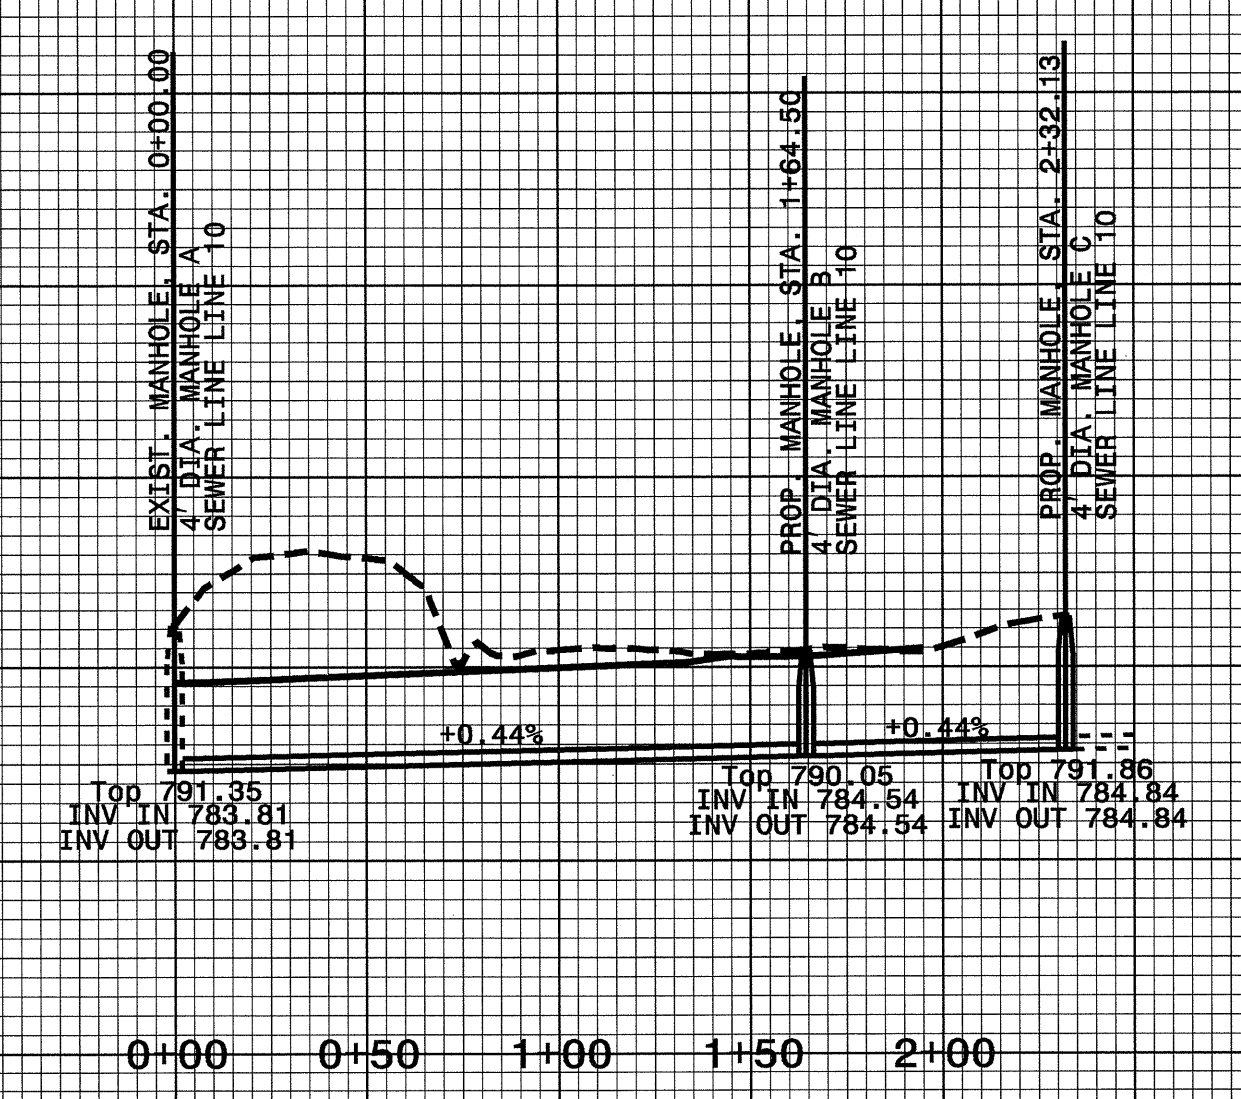

Water Line 9

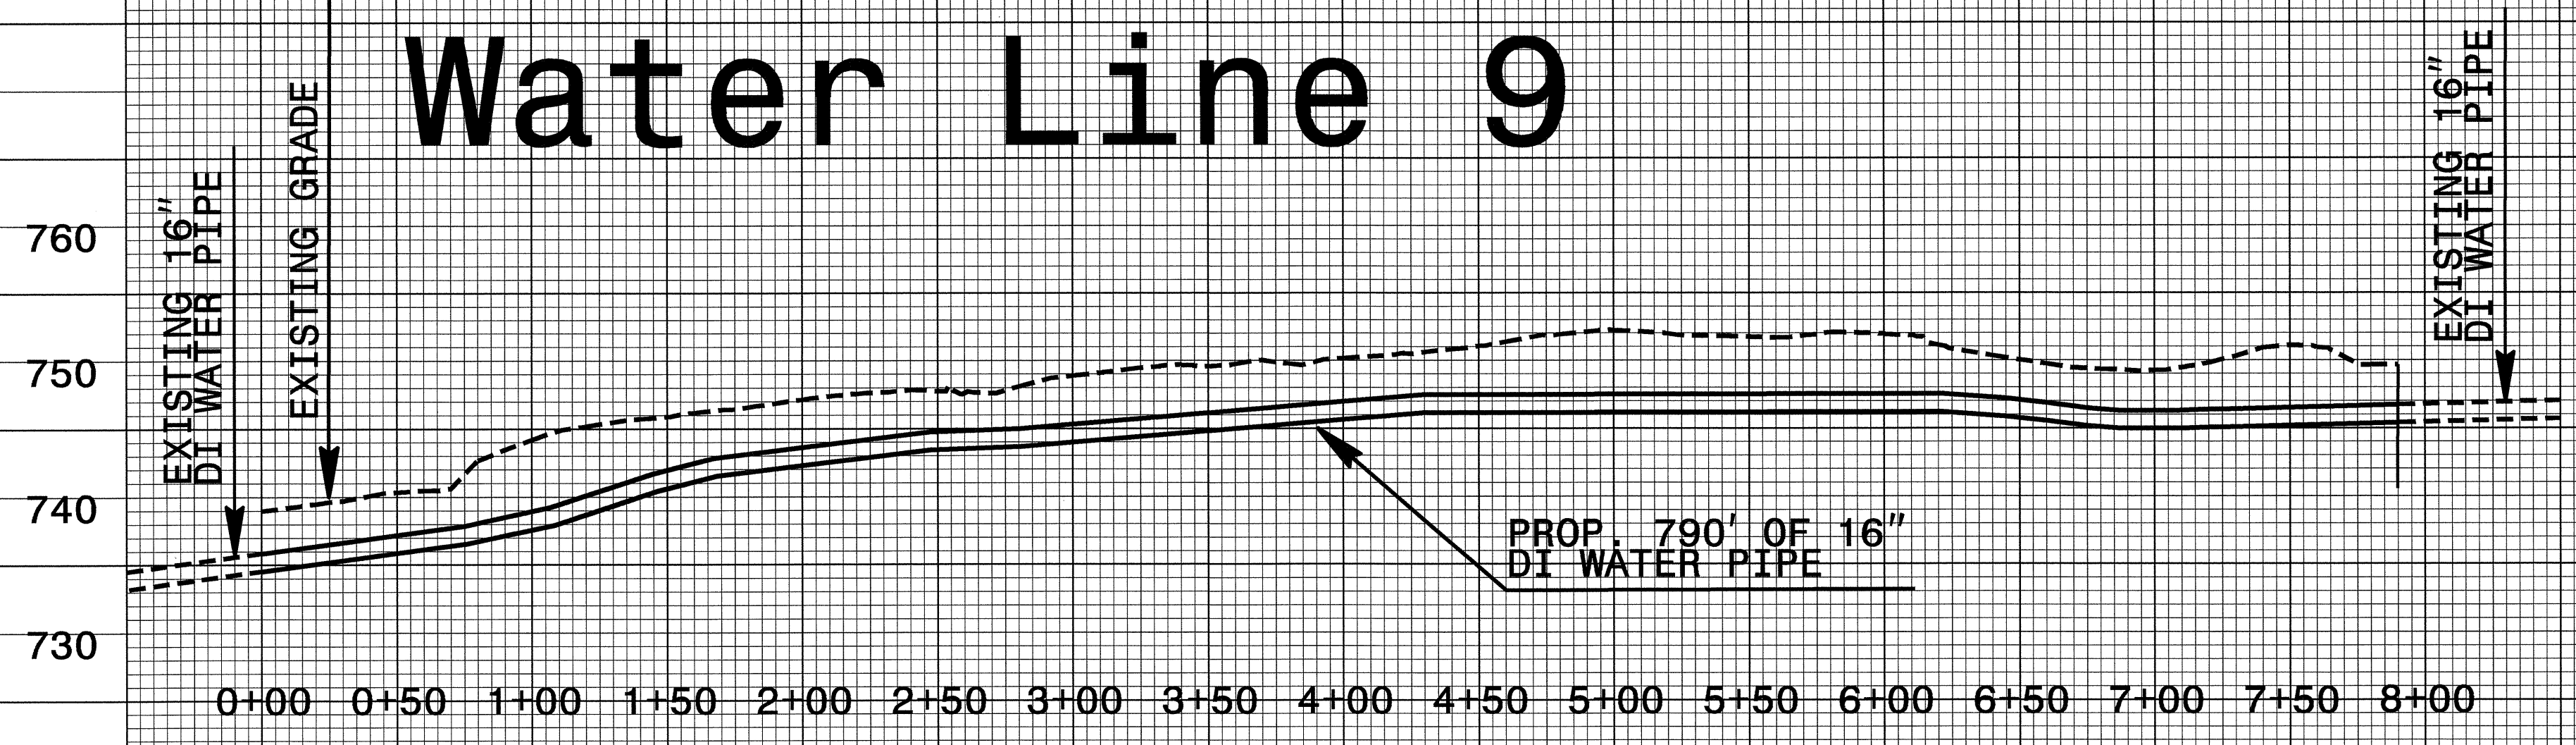

5/14/99
 19-AUG-2004 6:07 AM P:\Projects\2911c\UPR_UC21.22.23.24.DGN
 Plot Date: 8/10/04 10:22:22