
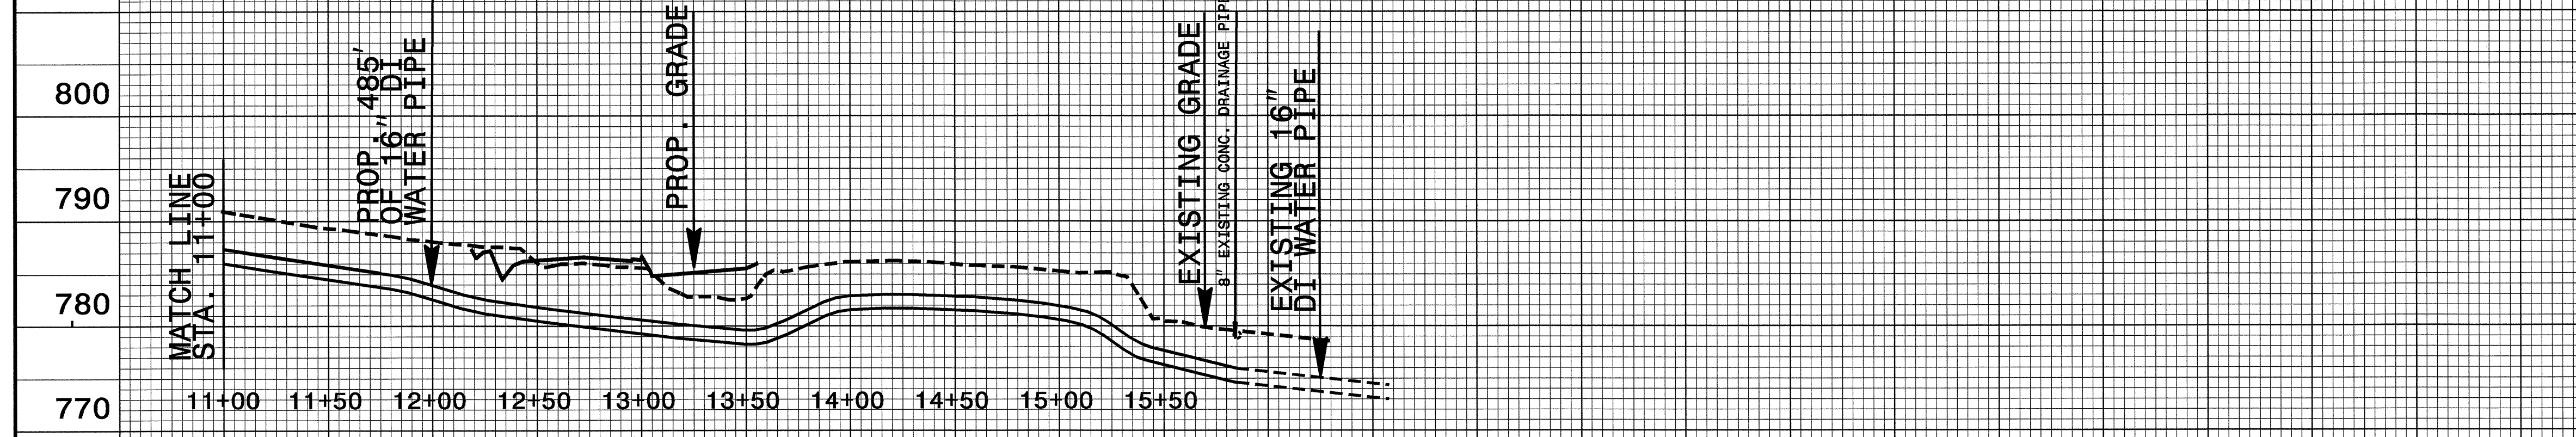


5/14/99


PROJECT REFERENCE NO.	SHEET NO.
R-2911C	UC-23
DESIGNED BY: JH	
DRAWN BY: JH	
CHECKED BY: CDB	
APPROVED BY: CDB	
REVISED:	
NORTH CAROLINA DEPARTMENT OF TRANSPORTATION	
DESIGN SERVICES UNIT PHONE: (919)250-4128 FAX: (919)250-4119	

UTILITY CONSTRUCTION


Water Line 4

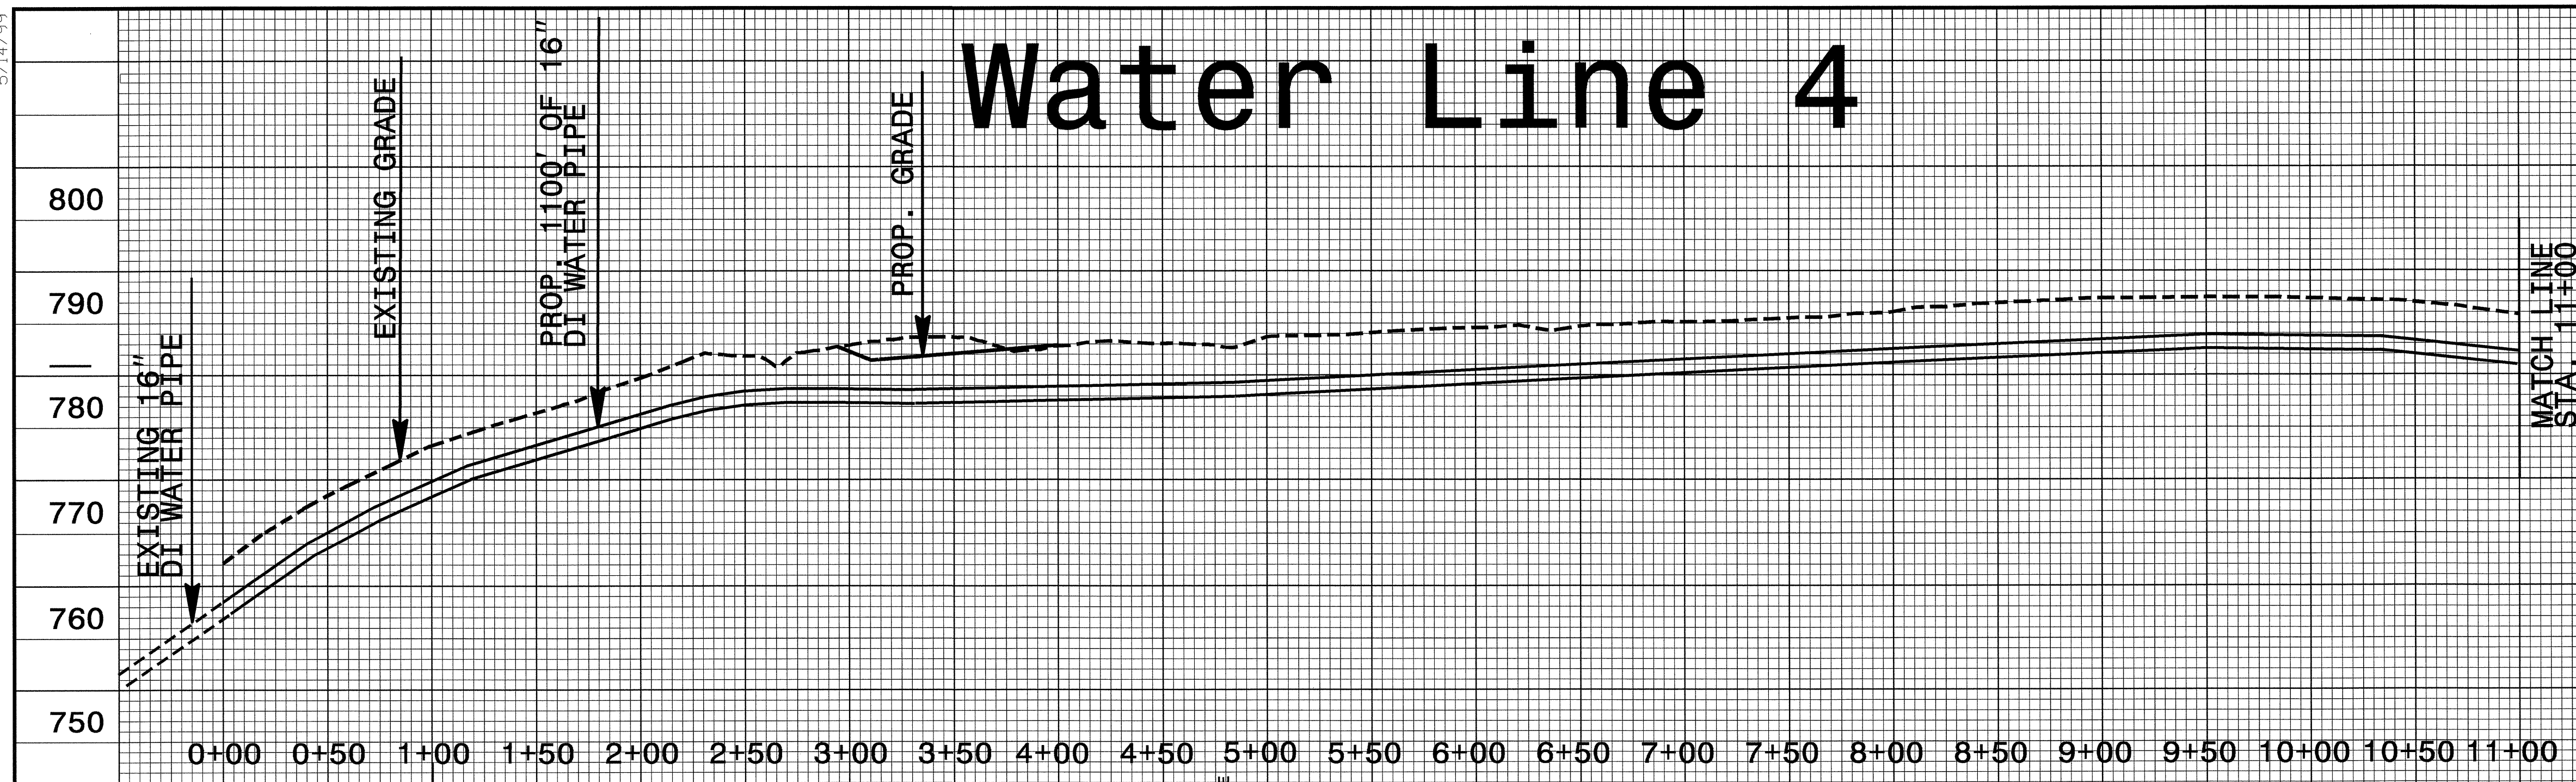

Water Line 6

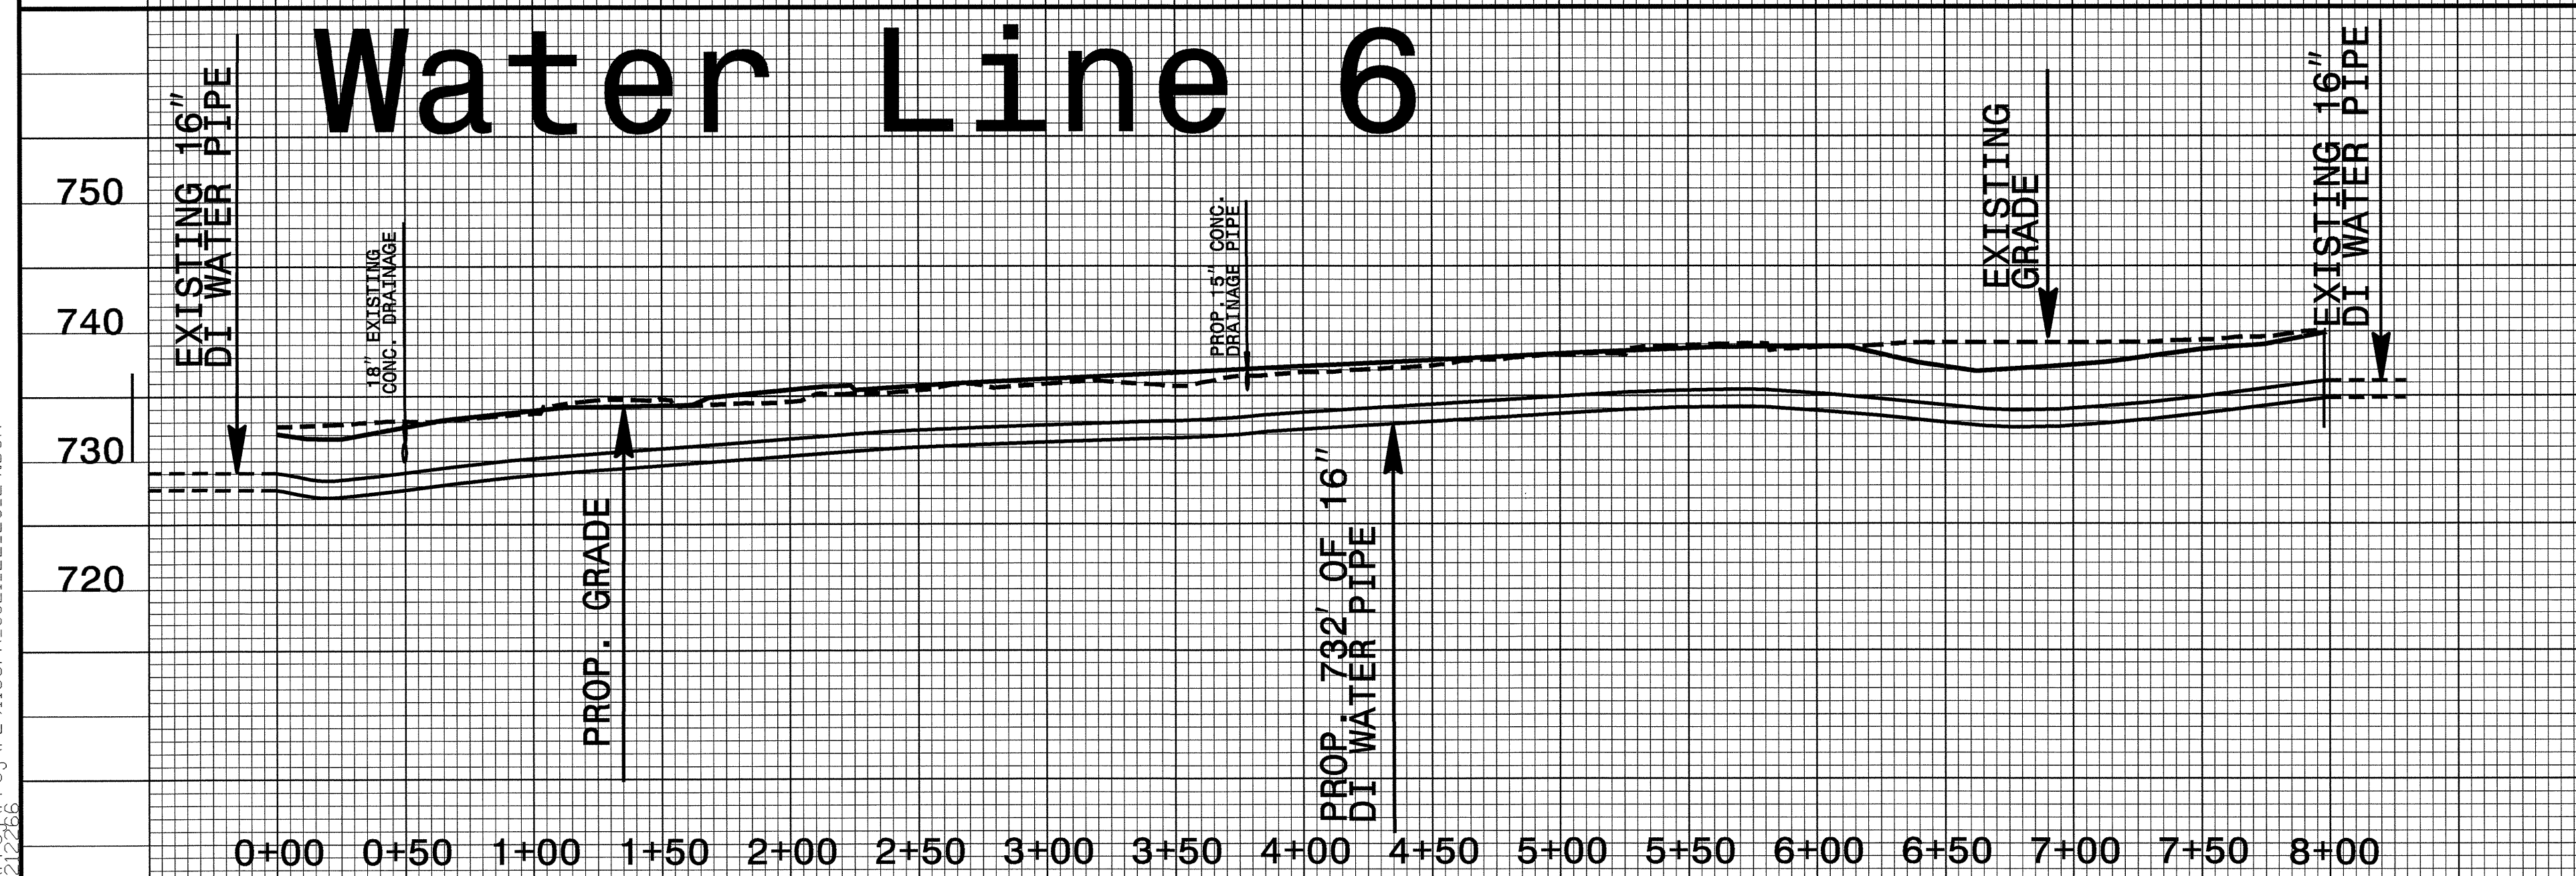

Water Line 7

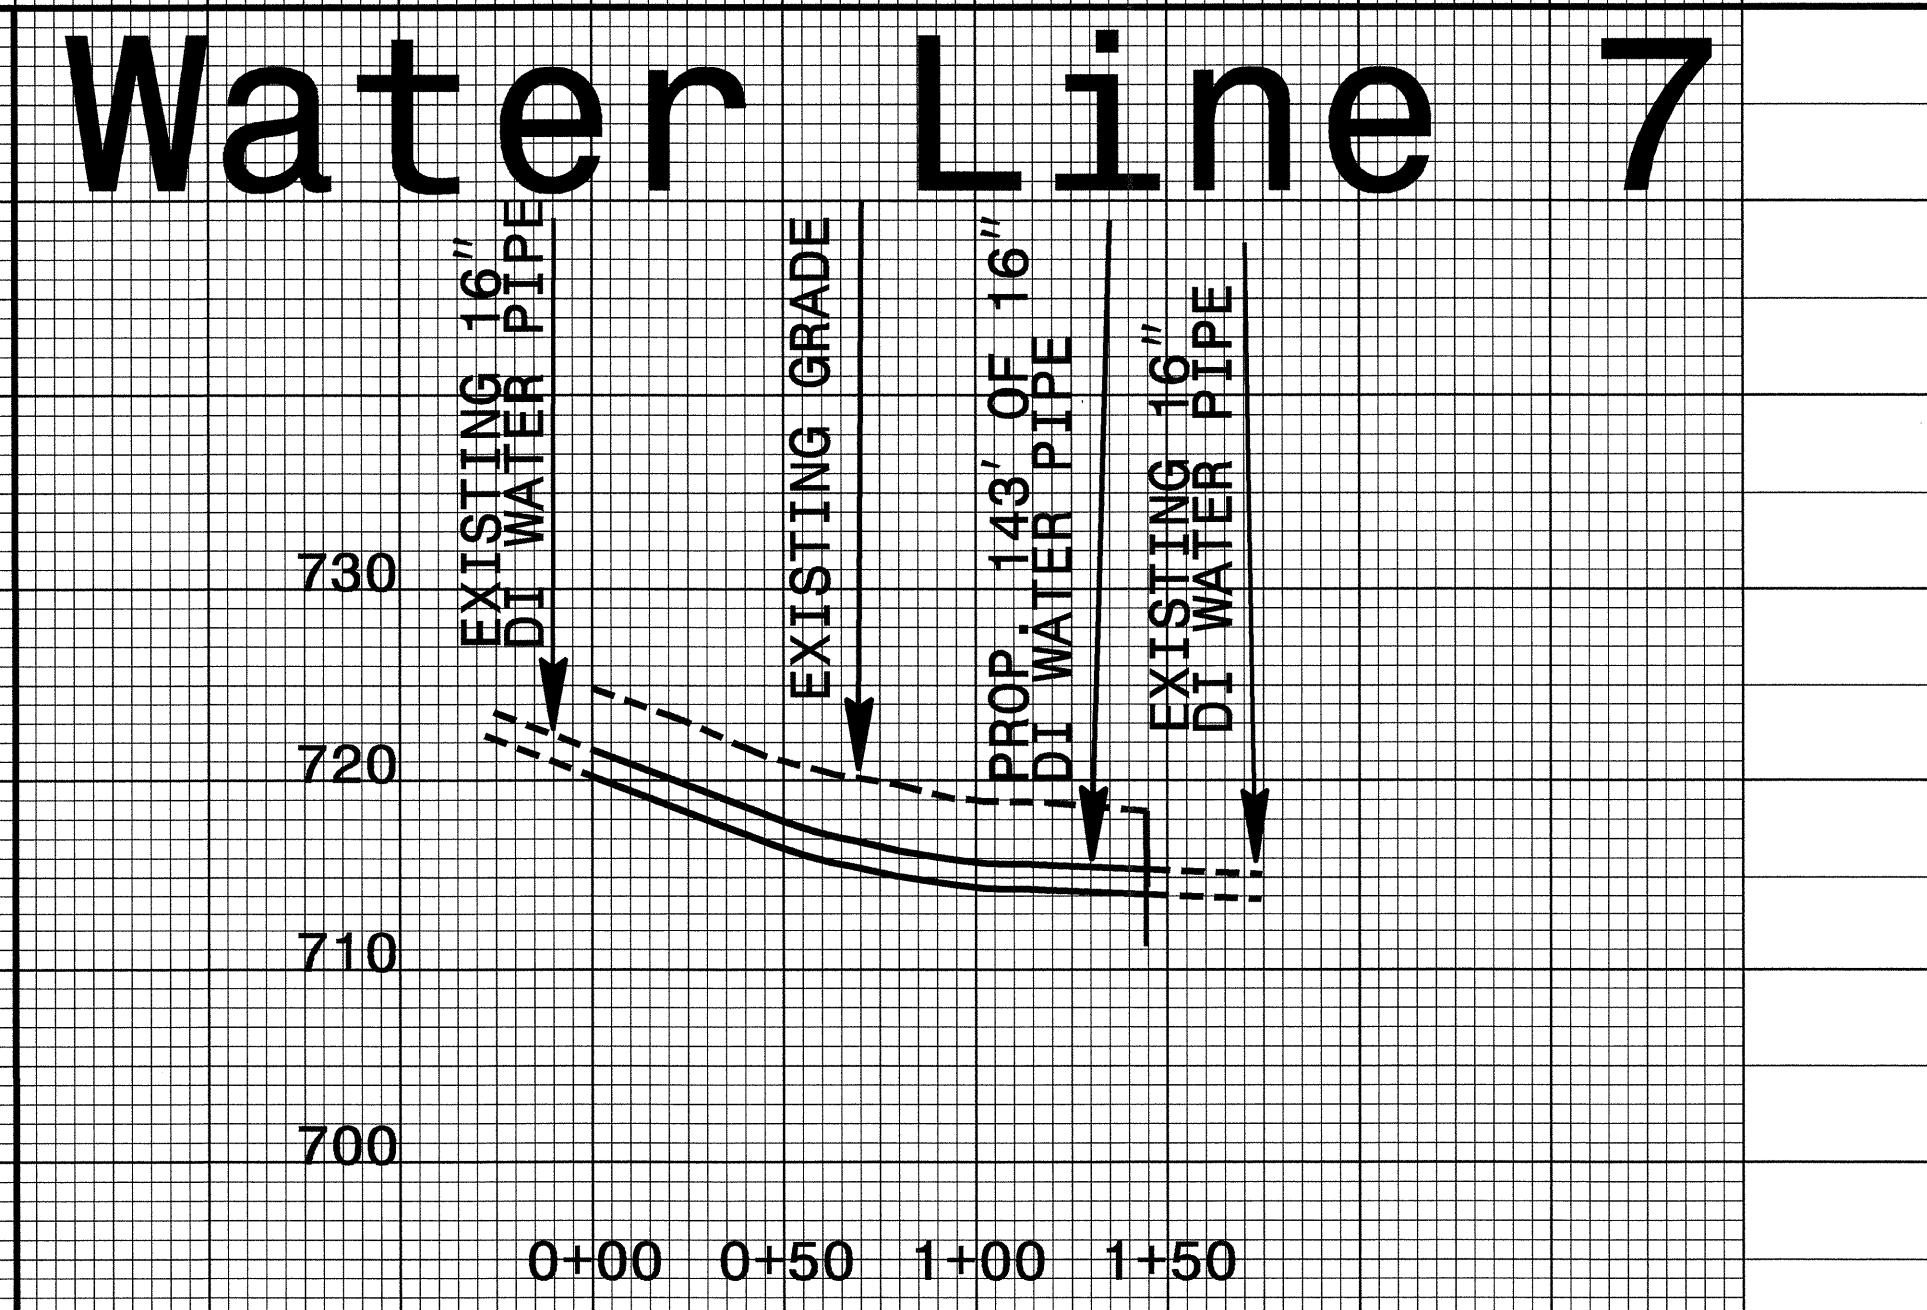

19-AUG-2004 12:59
R:\Utilities\Proj_UA\Proj\2911c\UPR_UC21_22_23_24.DGN
Plot Date: 08/19/04