



5/14/99

PROJECT REFERENCE NO.	SHEET NO.
R-2911C	UC-21
DESIGNED BY: JH	
DRAWN BY: JH	
CHECKED BY: CDB	
APPROVED BY: CDB	
REVISED:	
NORTH CAROLINA DEPARTMENT OF TRANSPORTATION DESIGN SERVICES UNIT PHONE: (919) 250-4128 FAX: (919) 250-4119	
UTILITY CONSTRUCTION PLANS ONLY	


Water Line 1

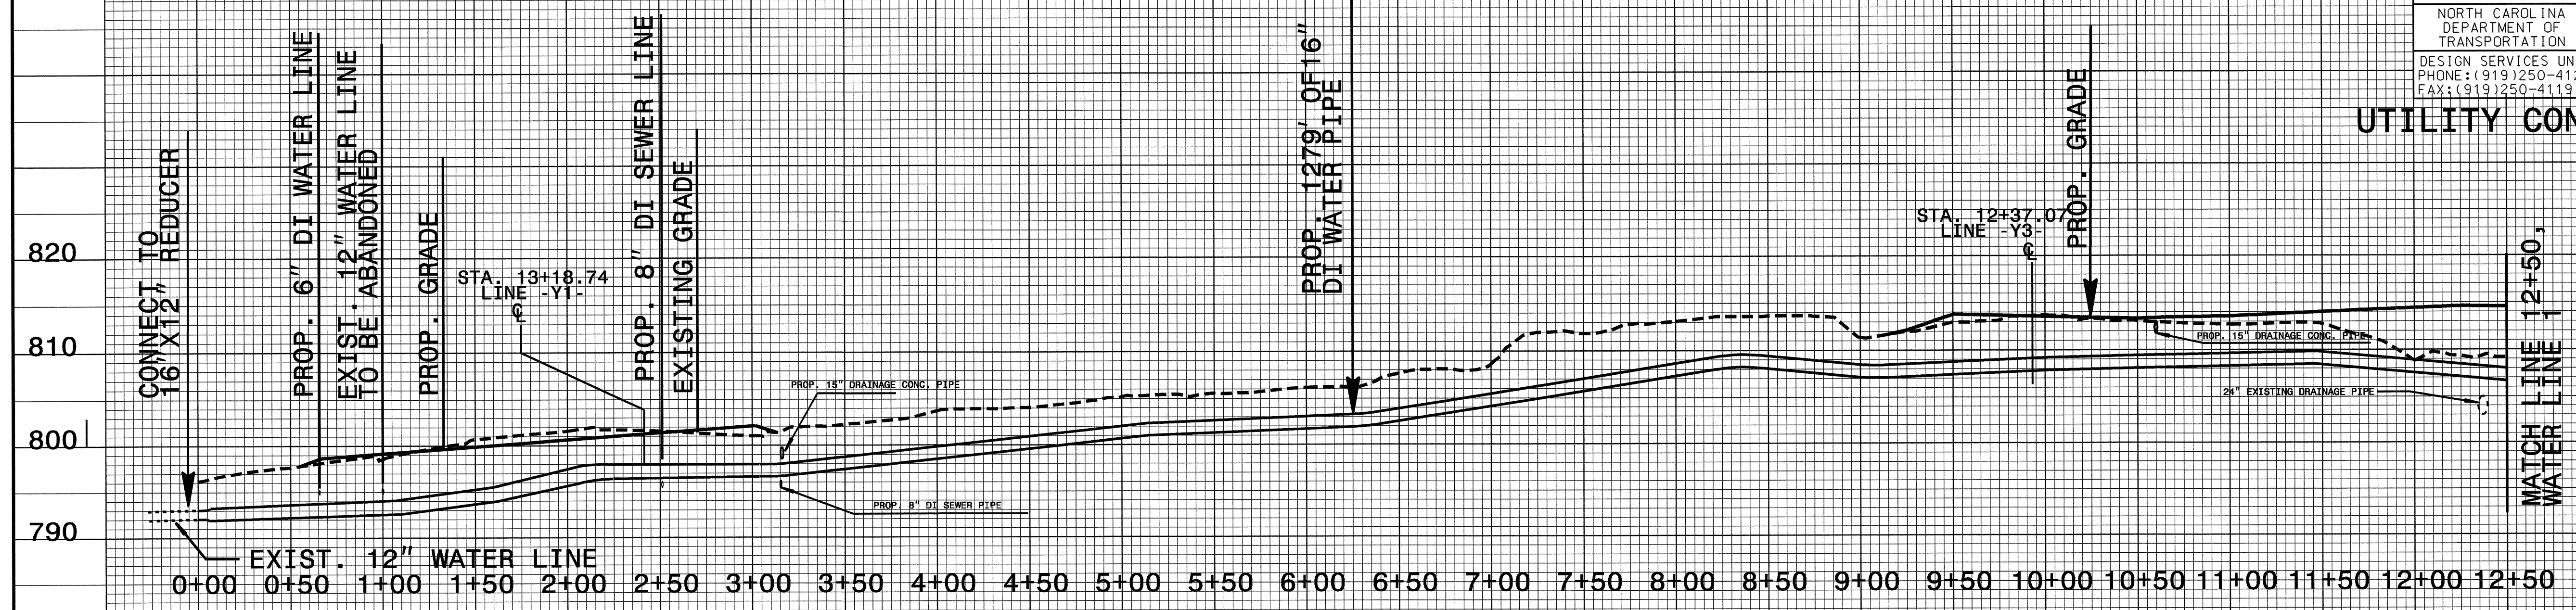

Water Line 1

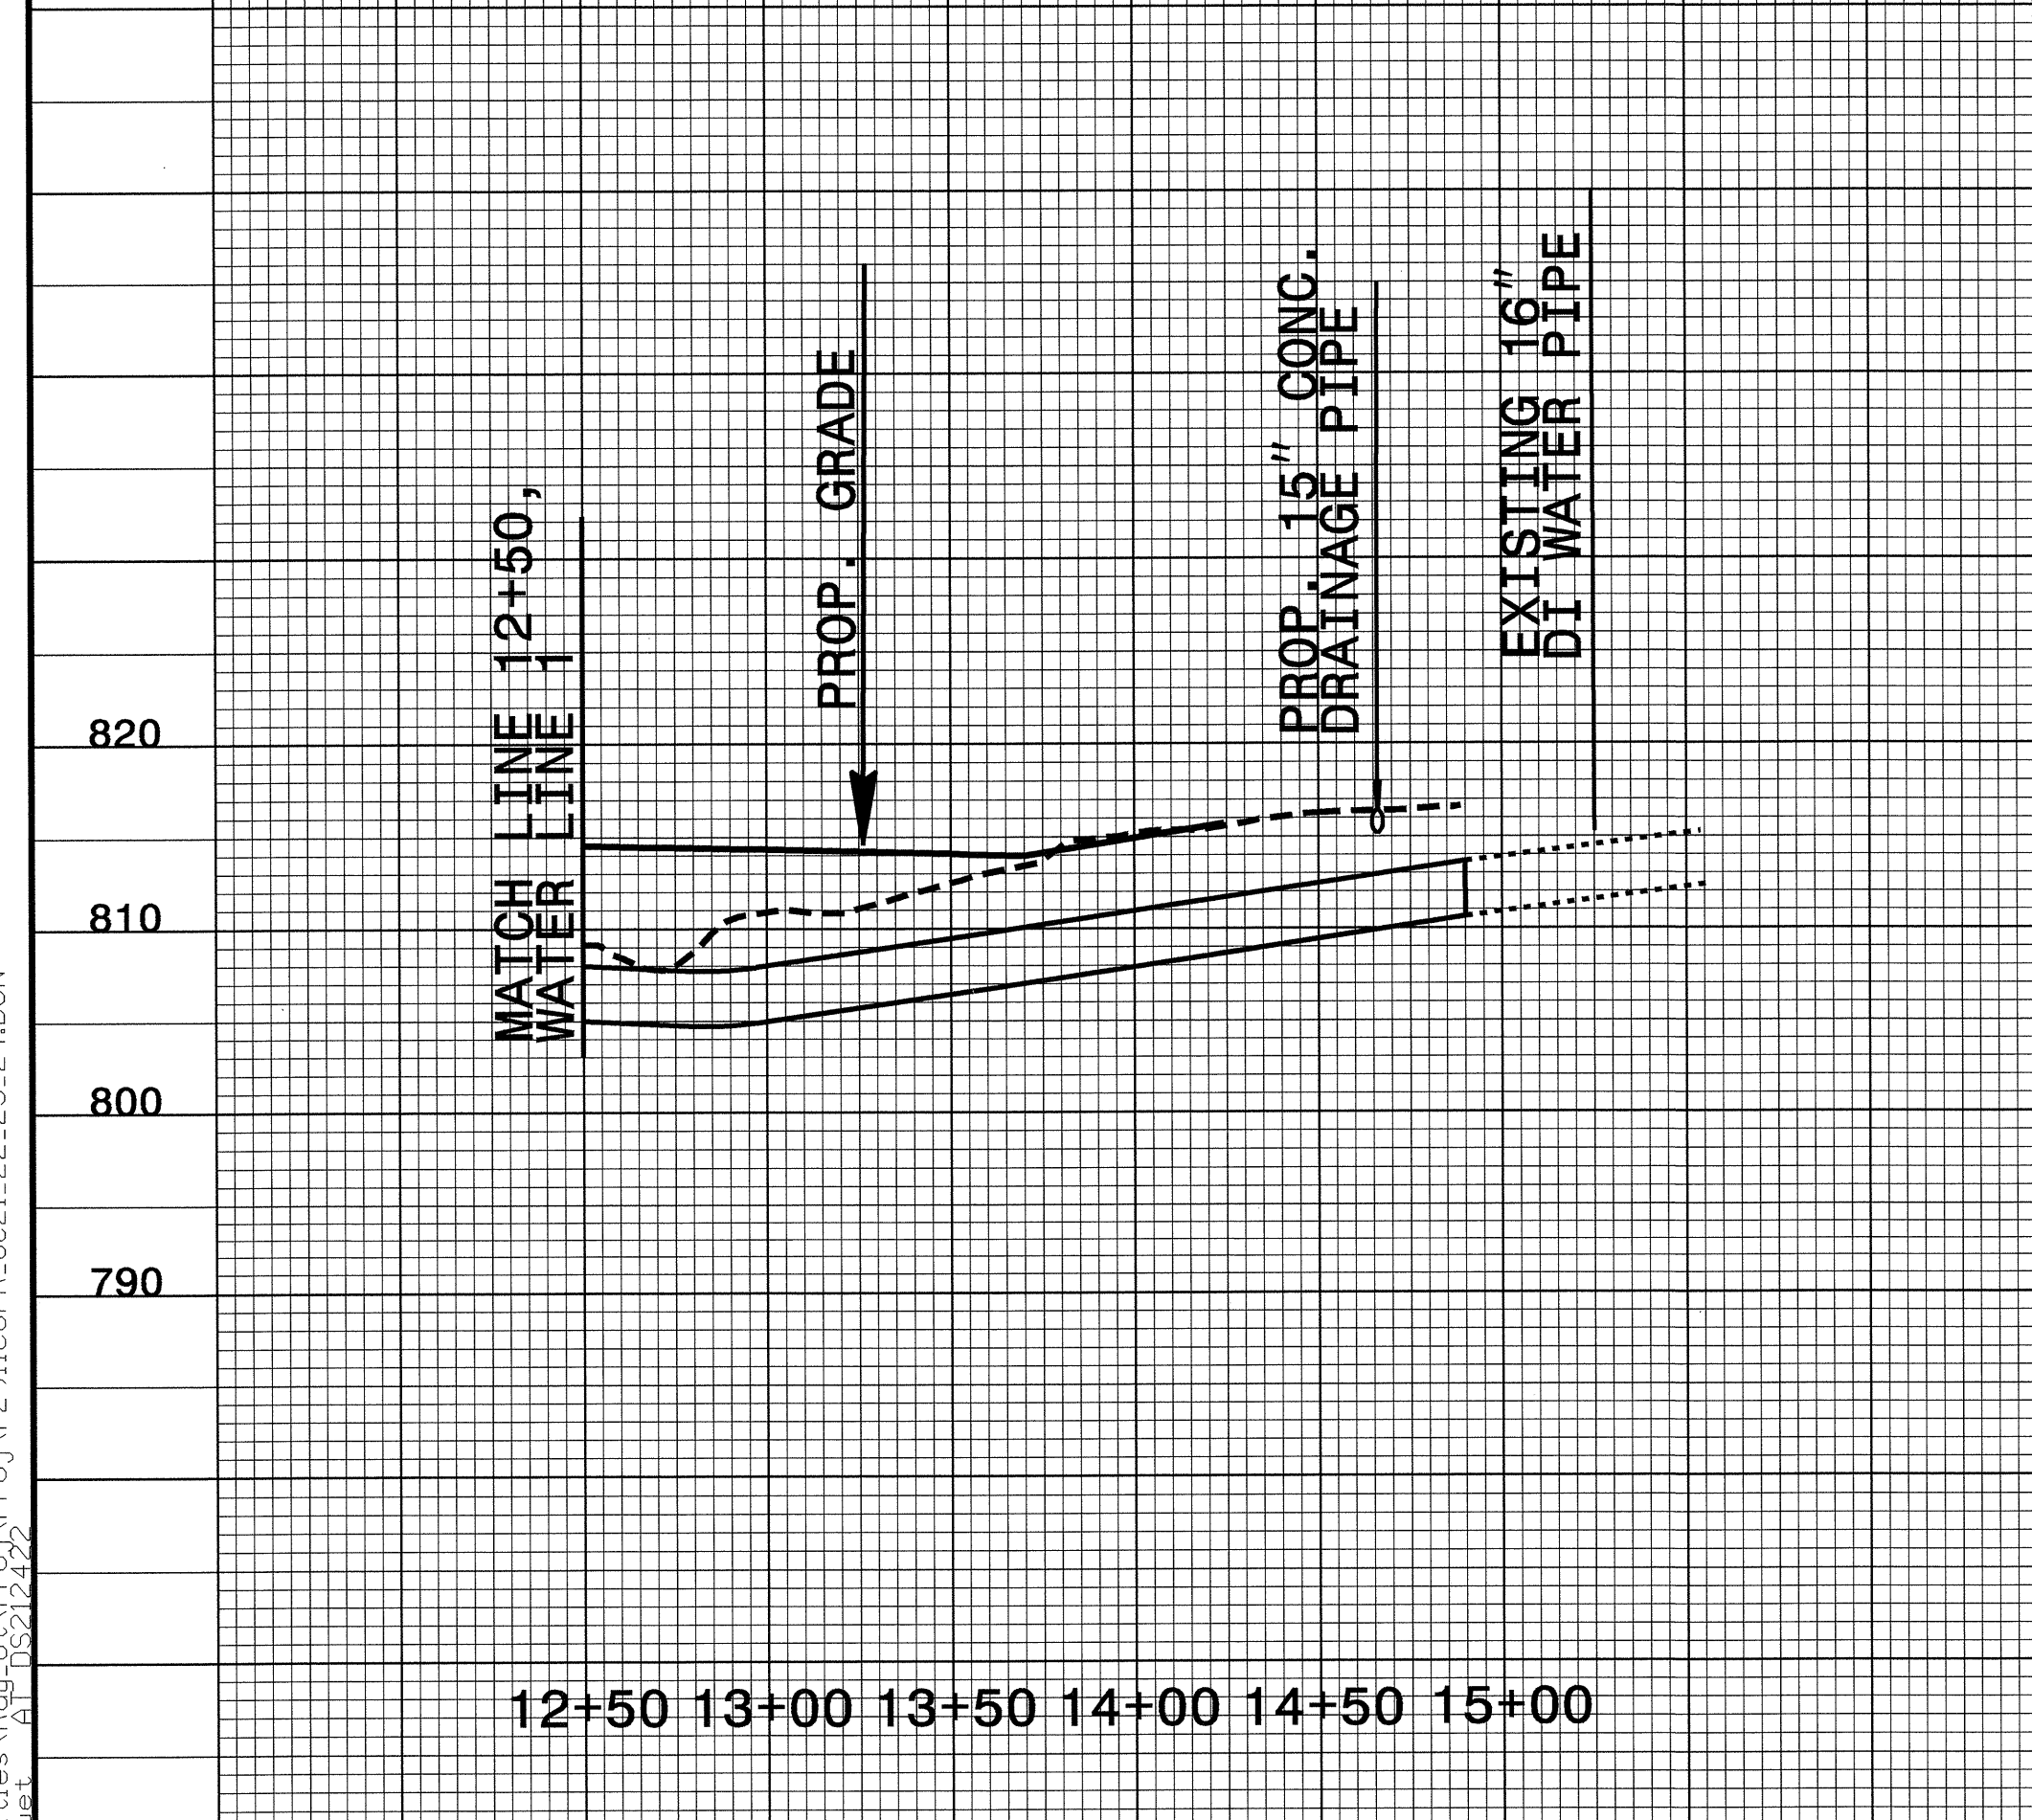

Water Line 2

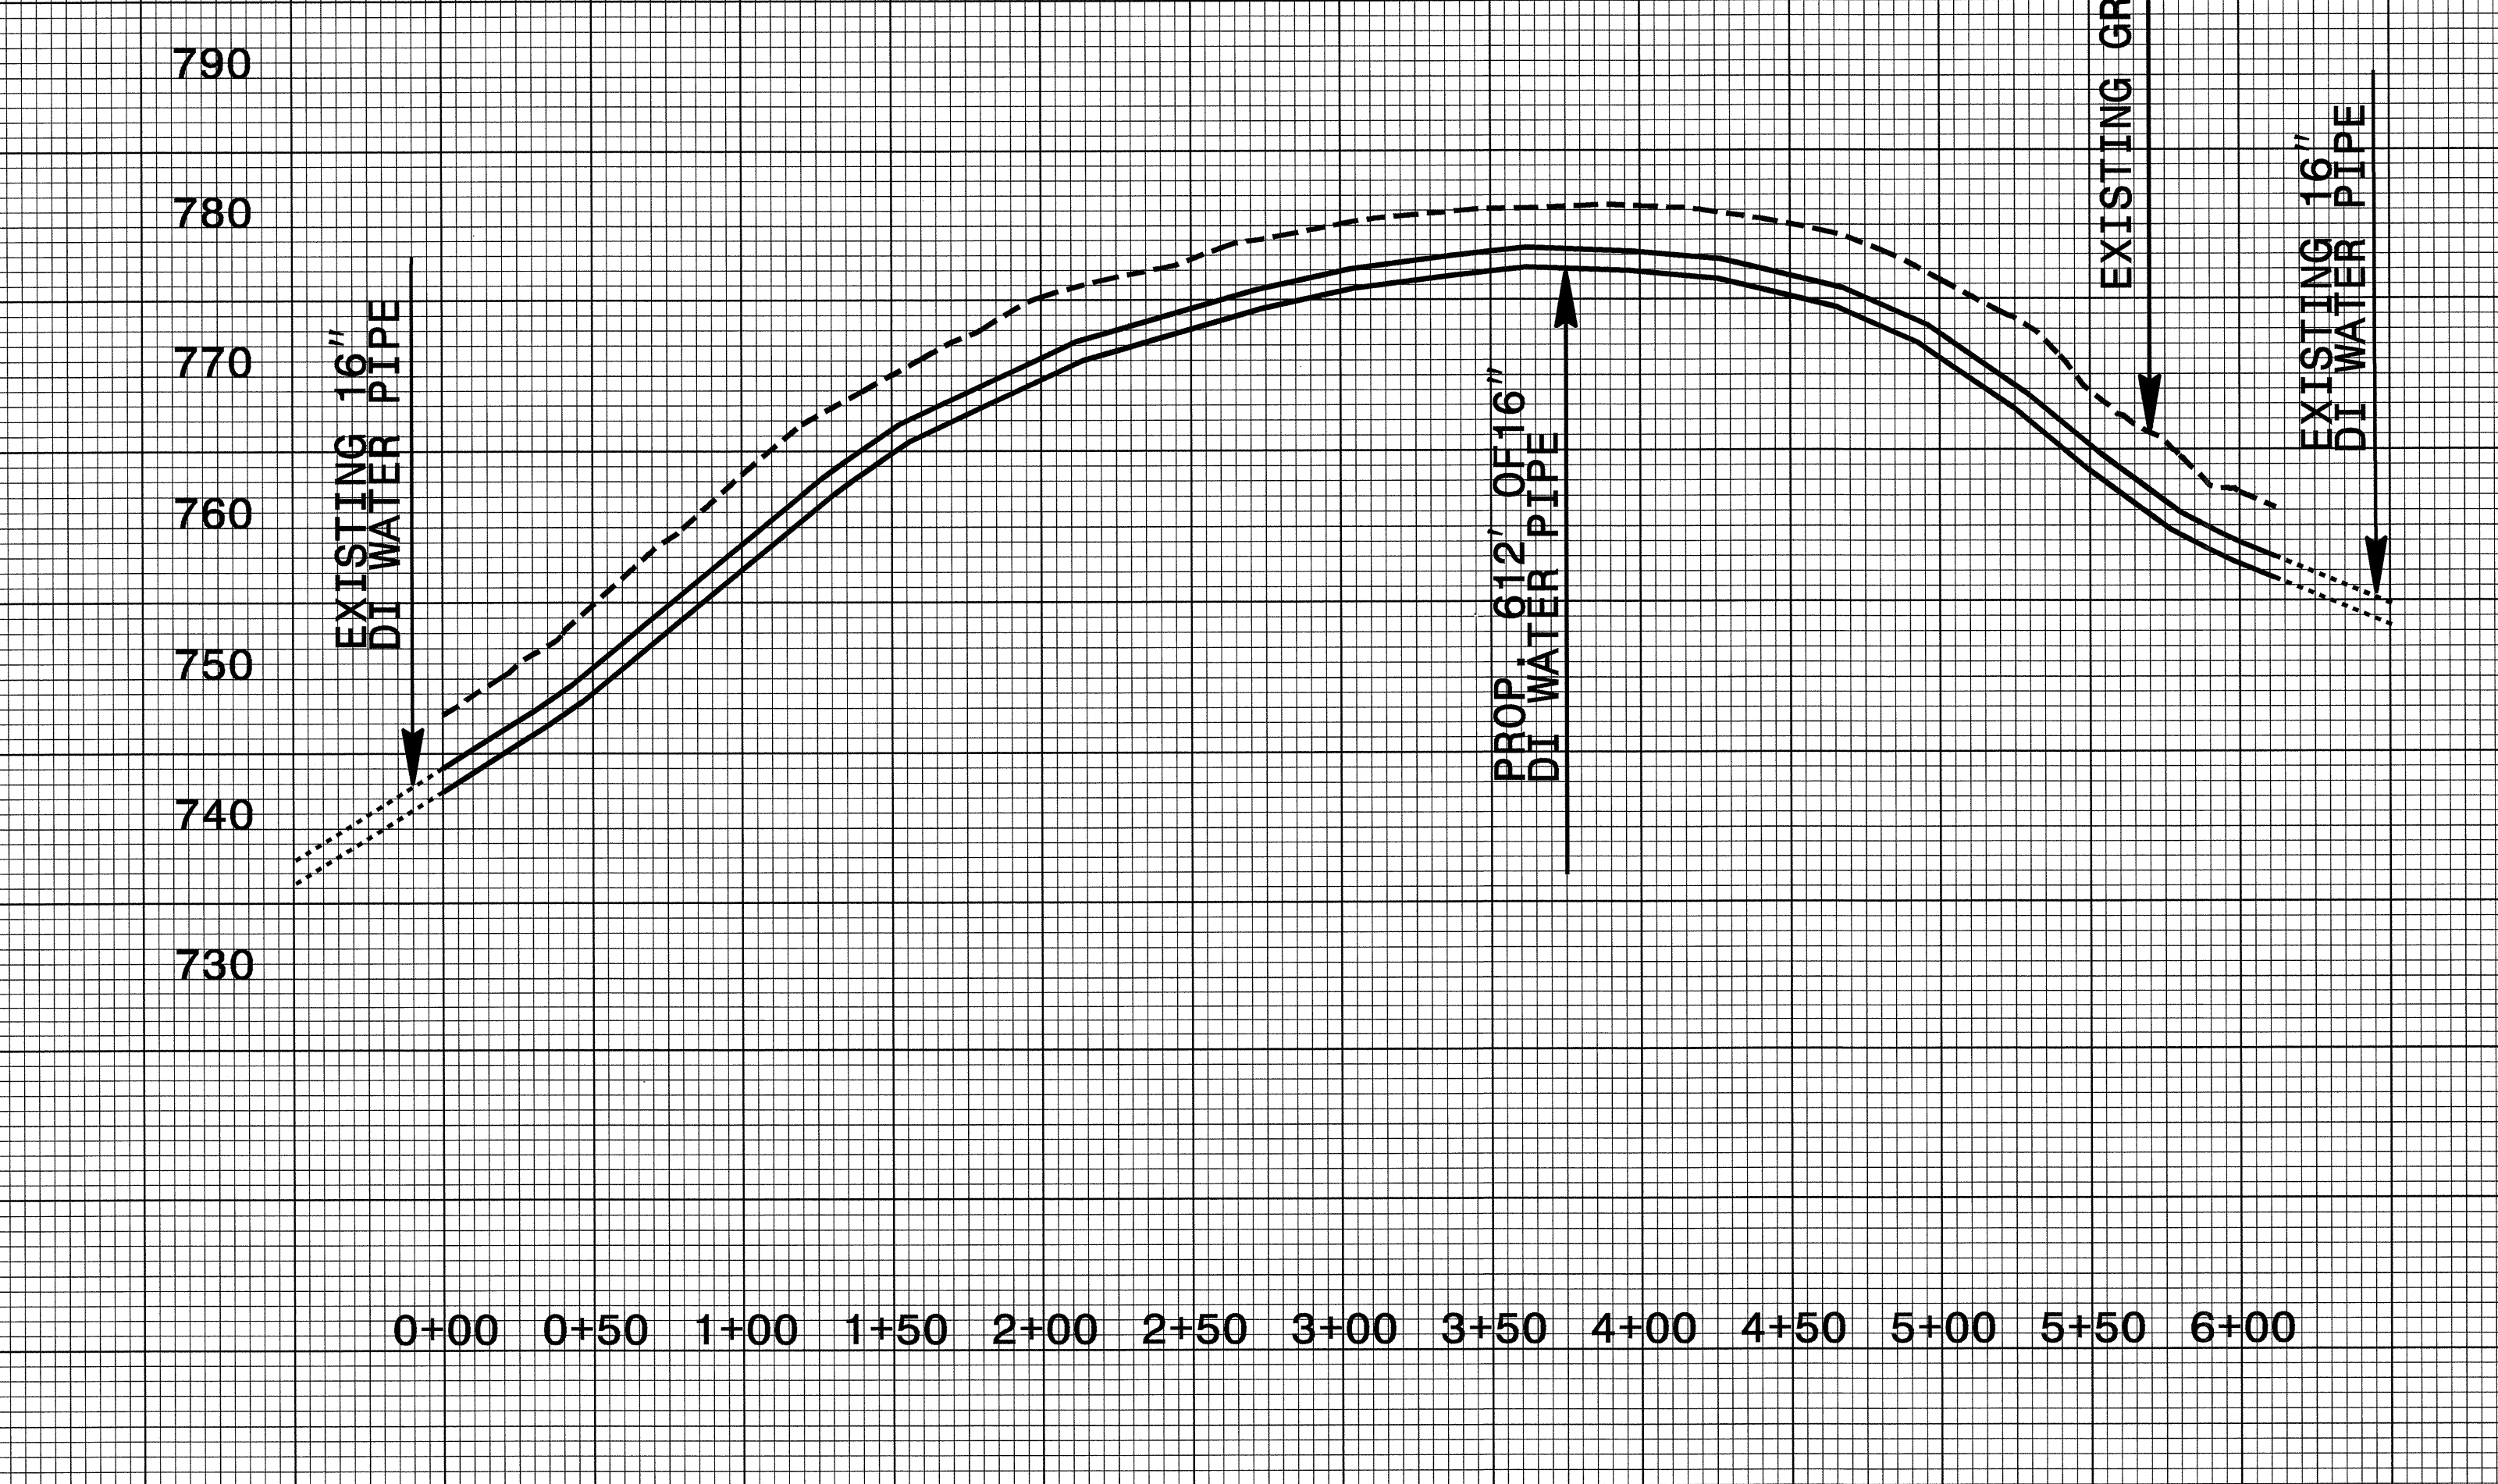

19-AUG-2004 16:04
R:\Utilities\RDY-UC\Projects\2911\UPR_UC21_22-23-24.DGN
A:\02\2222