


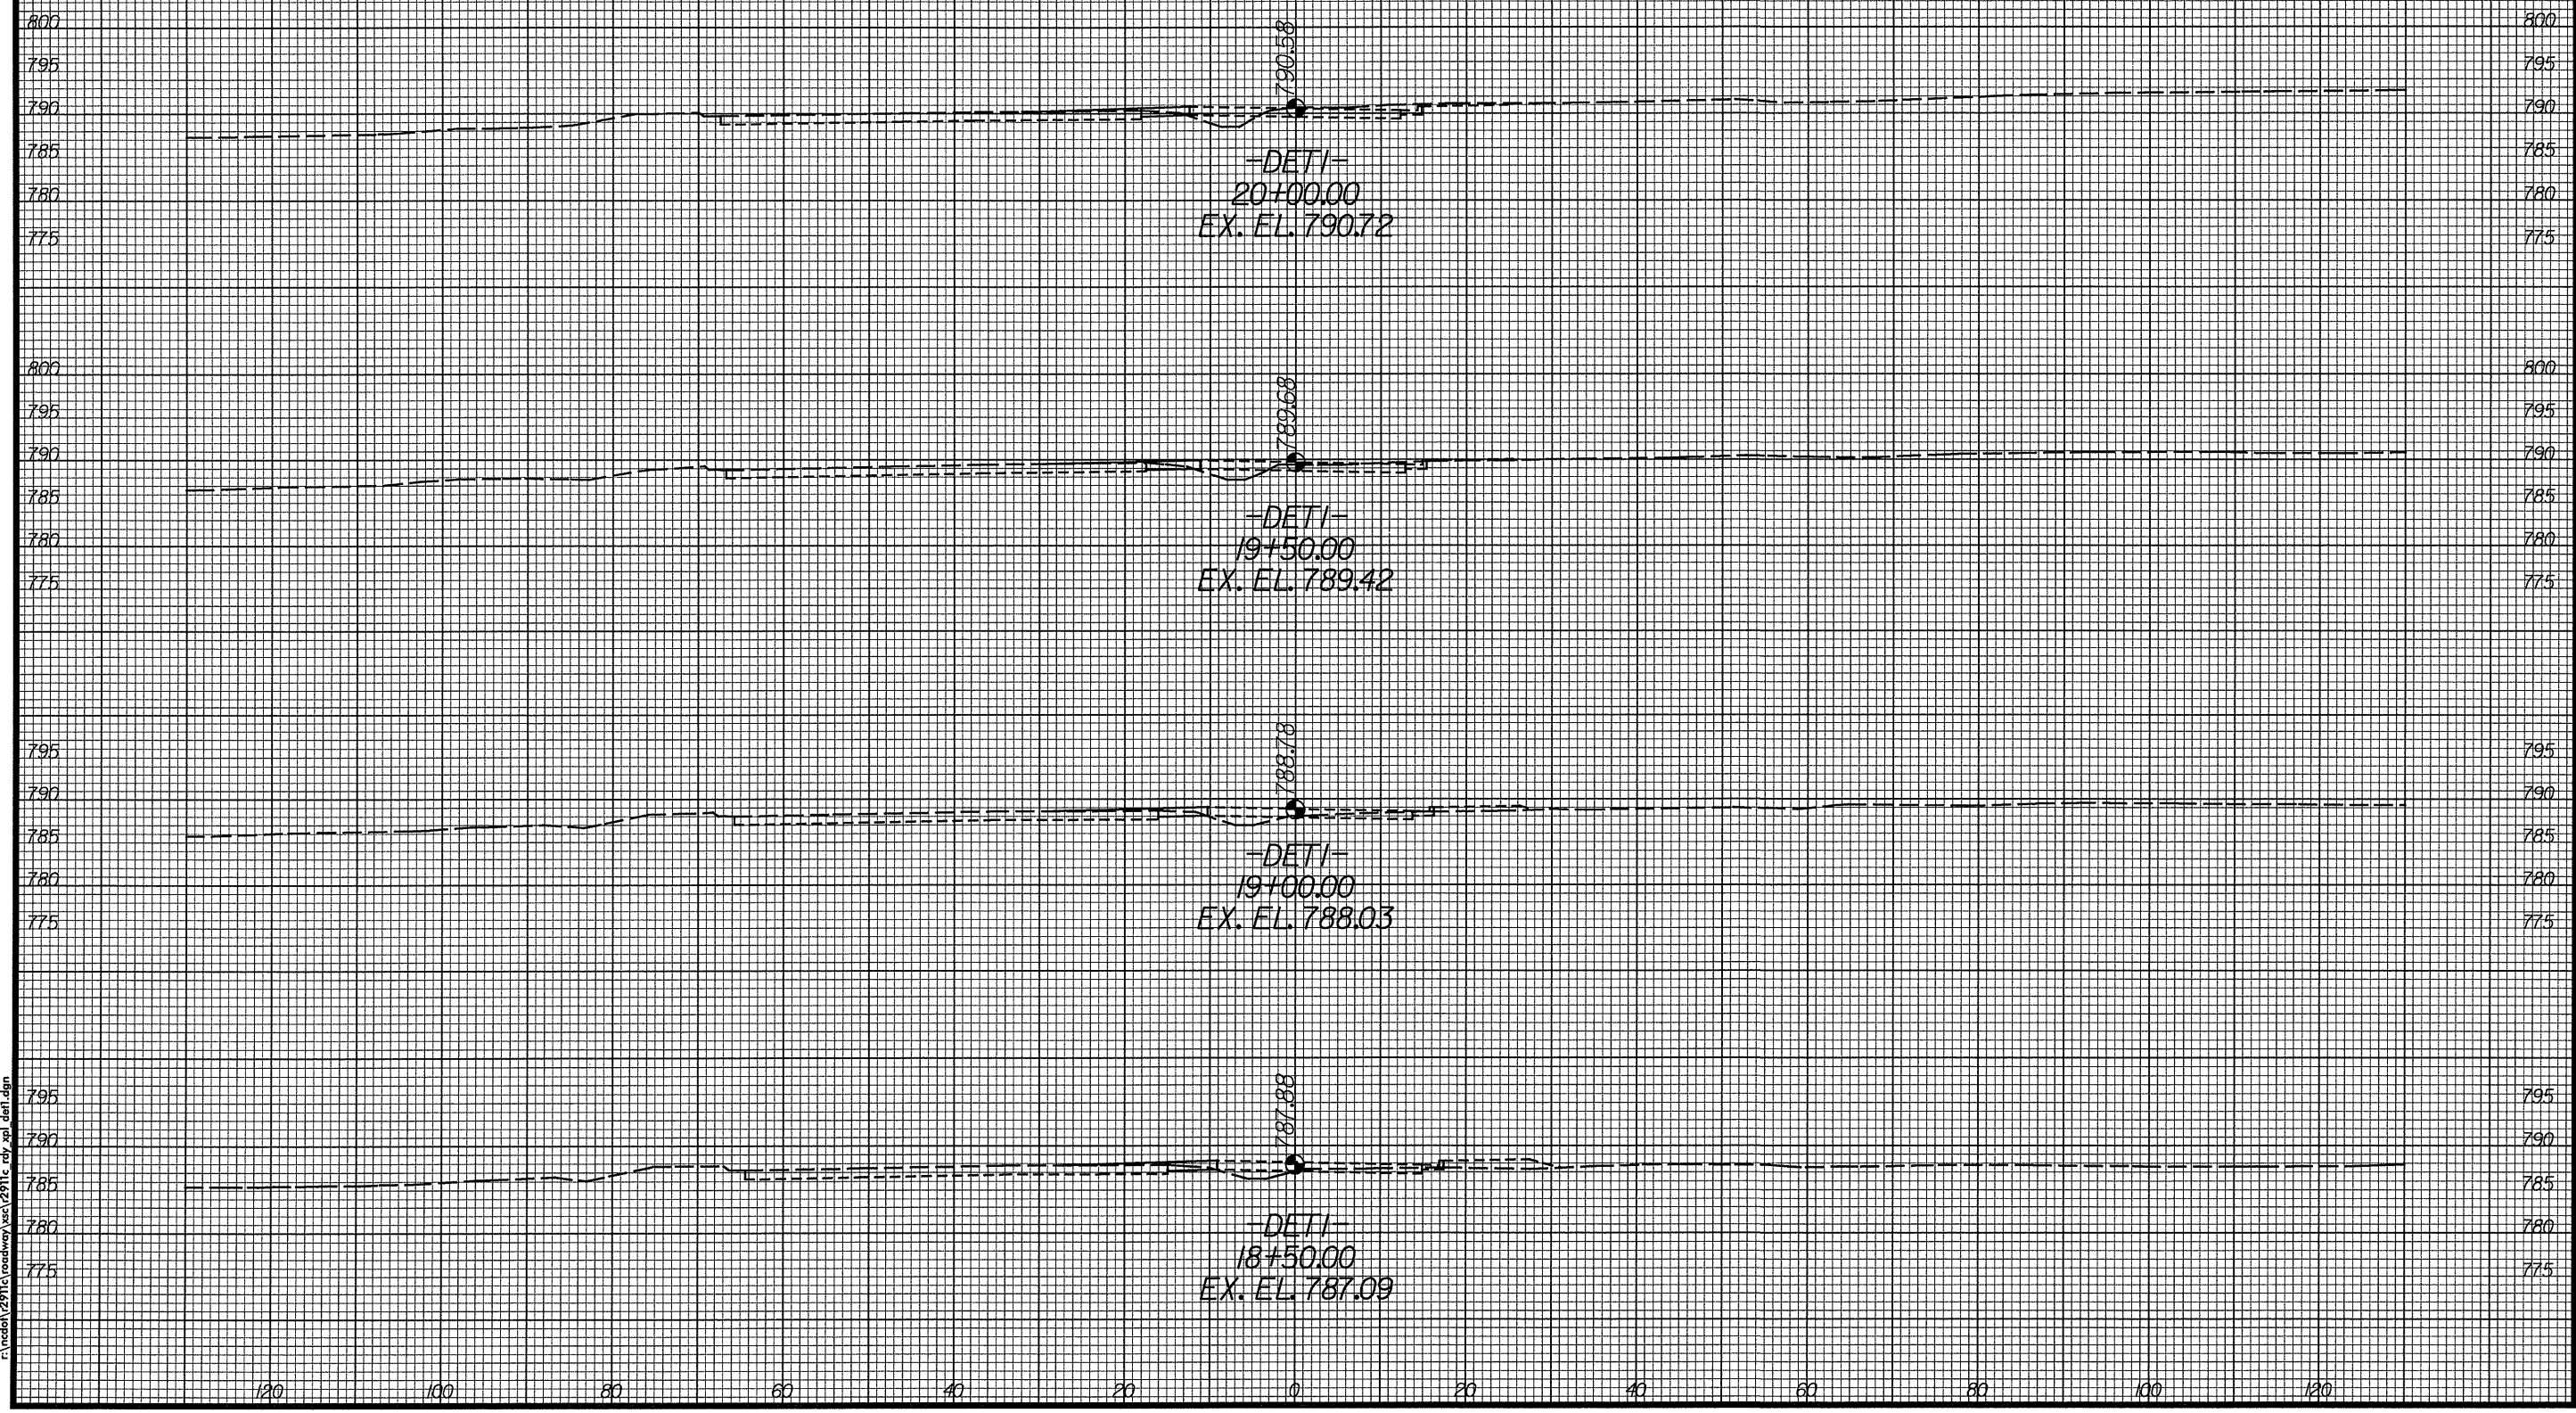

PROJ. REFERENCE NO.
R-2911C

SHEET NO.
X-134



DATE: 09/09/04
TIME: 11:28:13 AM
C:\ncd\01\2911c\roadway\asc\2911c_rdy_xpl_def1.dgn