


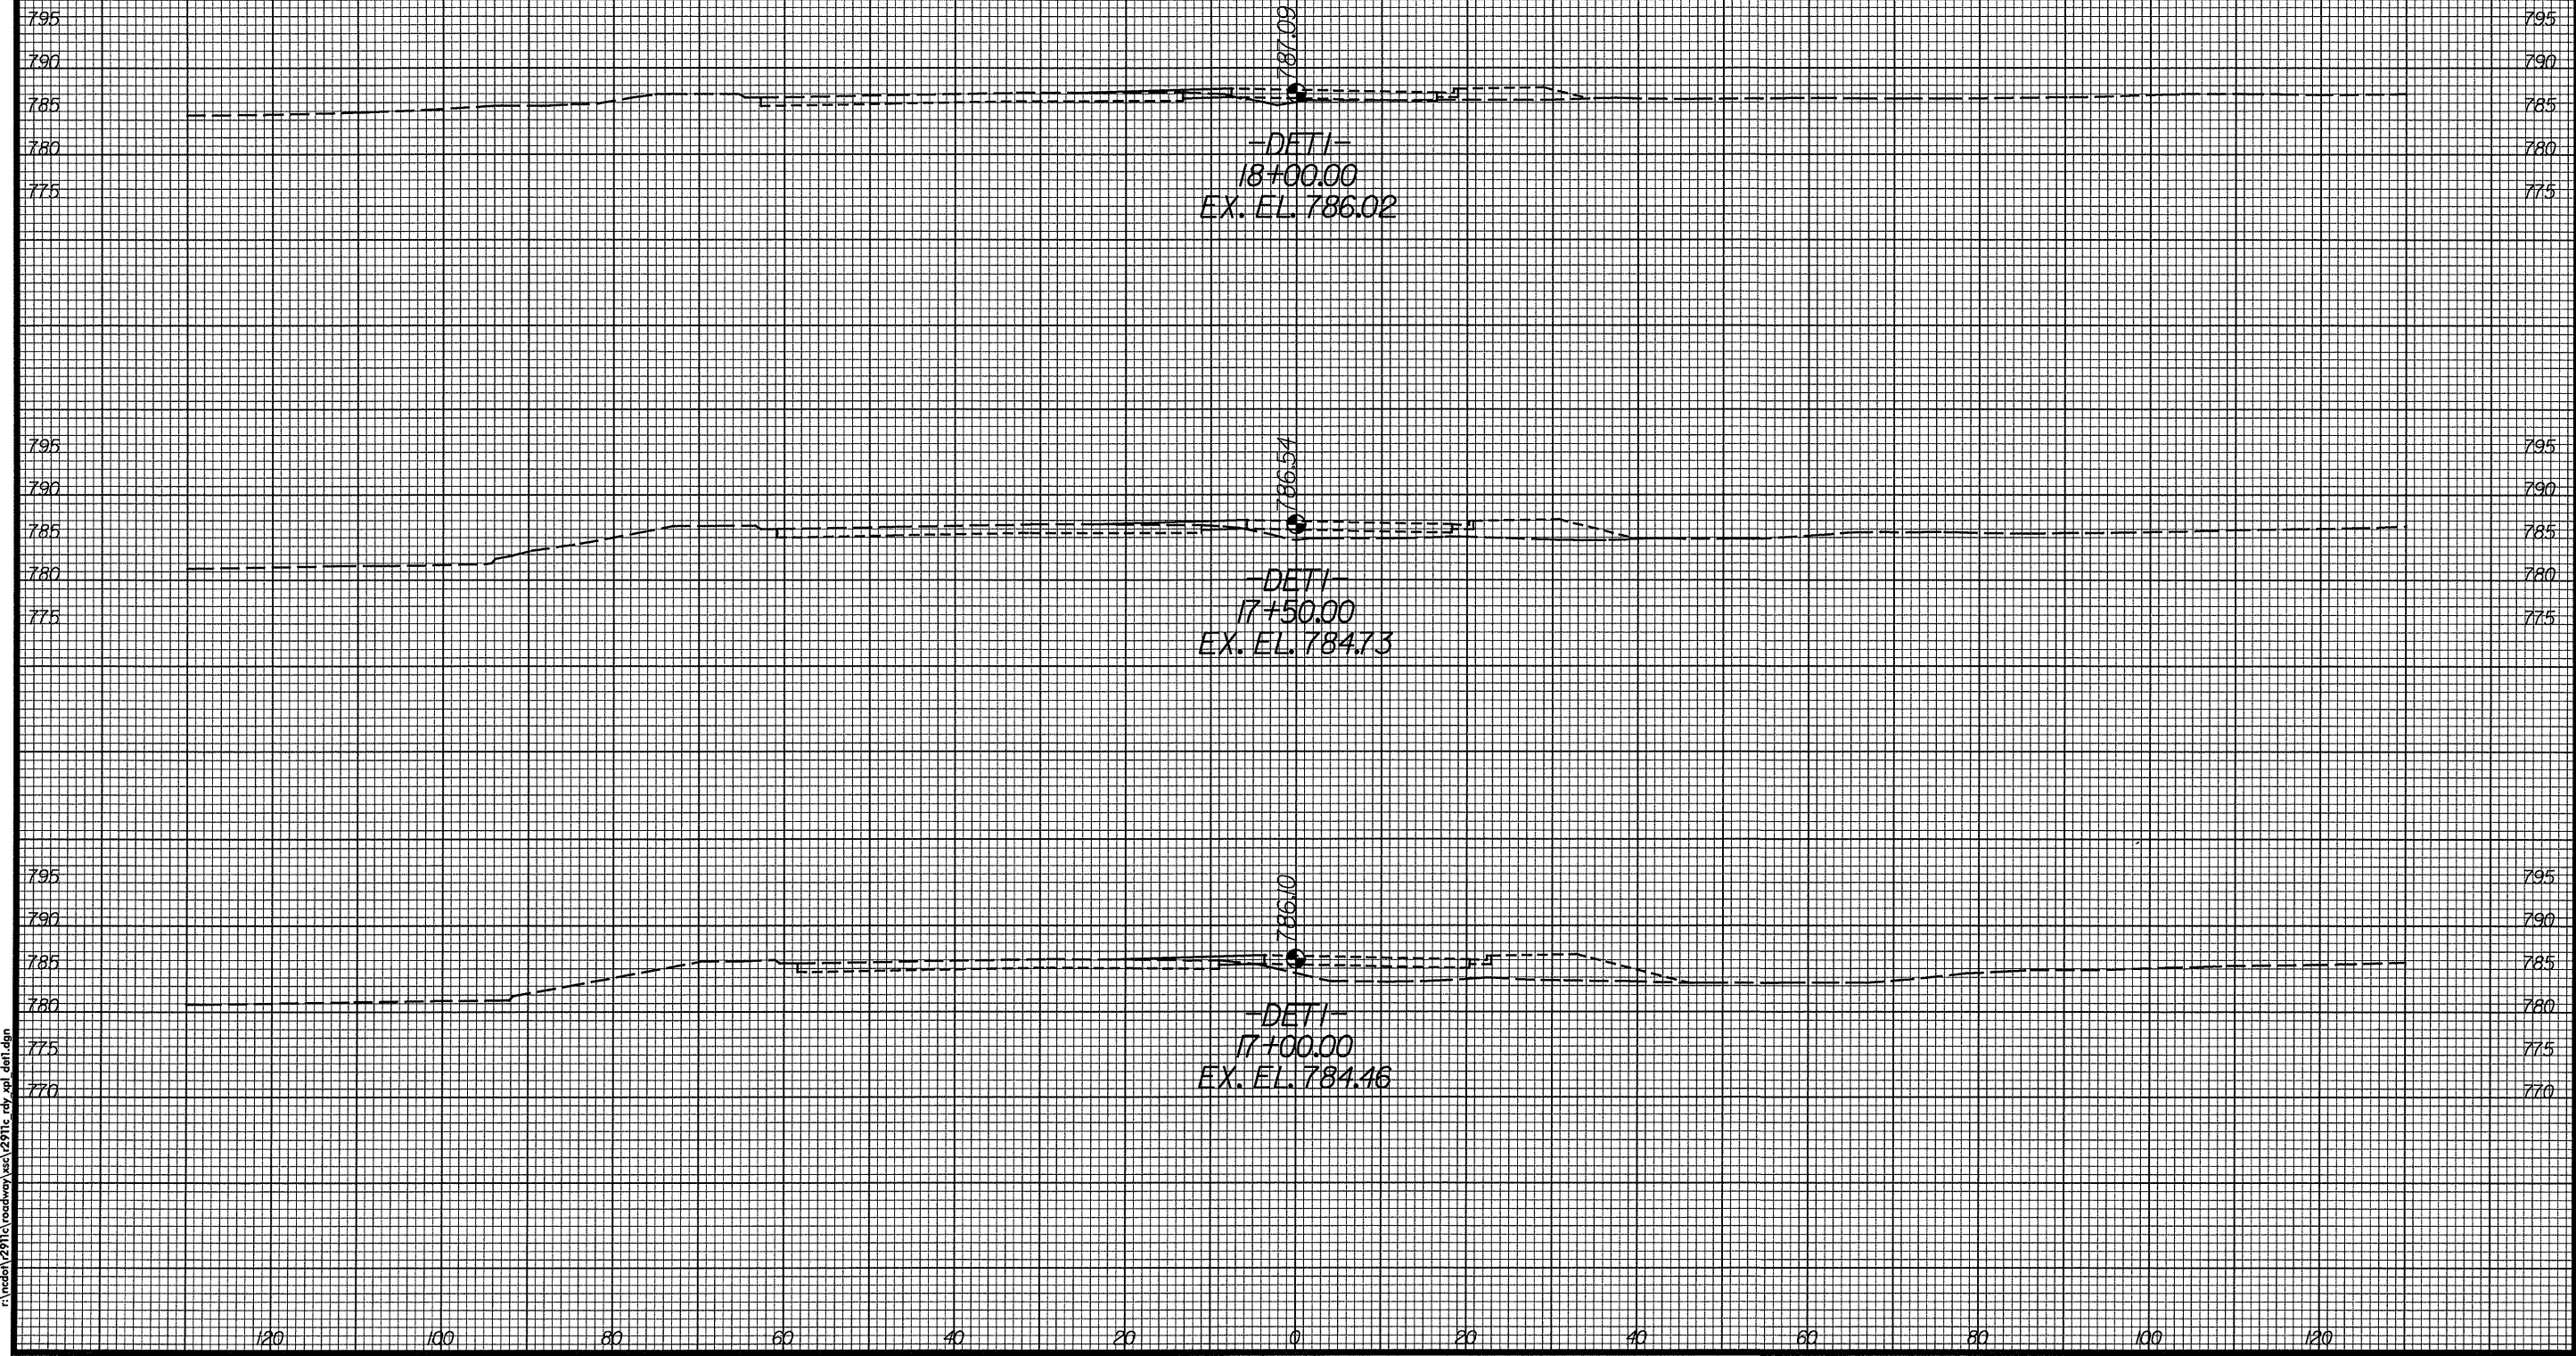

PROJ. REFERENCE NO.
R-2911C

SHEET NO.
X-133



DATE: 08/09/04
TIME: 11:28:17 AM
r:\ncd\01\2911c\roadway\ss\2911c_rdy_xpl_dett.dgn