


PROJ. REFERENCE NO.
R-2911C

SHEET NO.
X-132

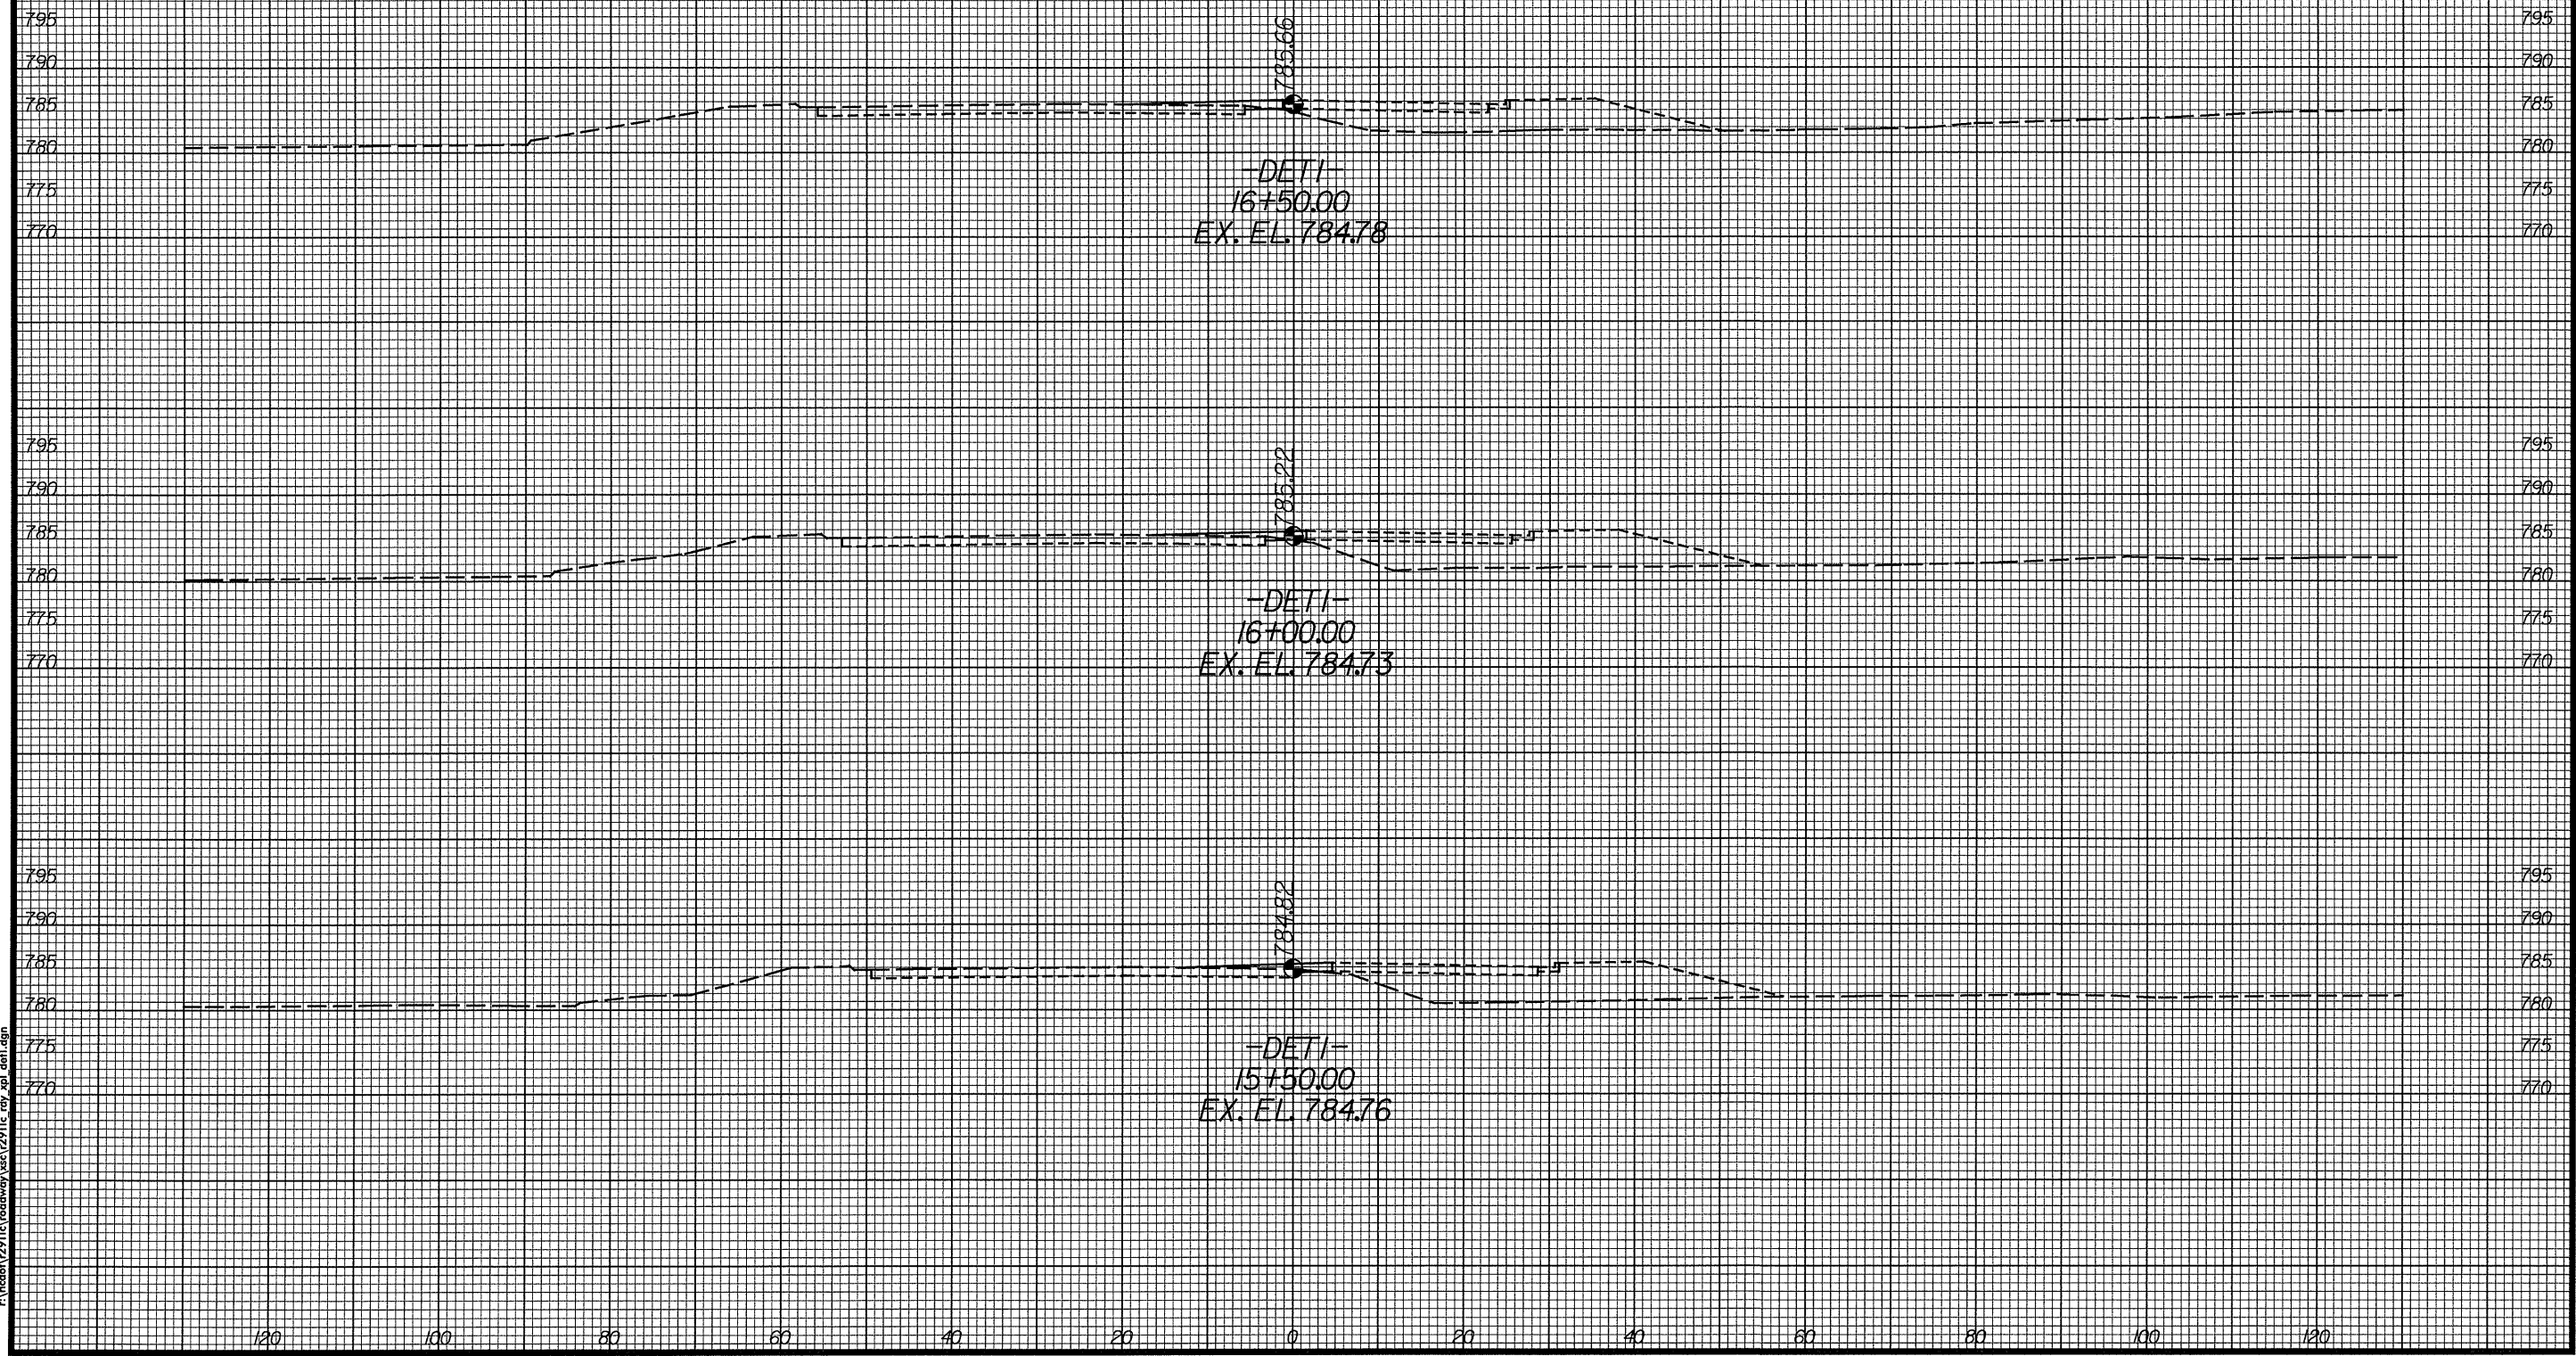

DATE: 9/2/04
TIME: 11:28:10 AM
C:\ncdori\2911c\roadway\asc\2911c_rdy_xpl.dgn