


PROJ. REFERENCE NO.
R-2911C

SHEET NO.
X-131

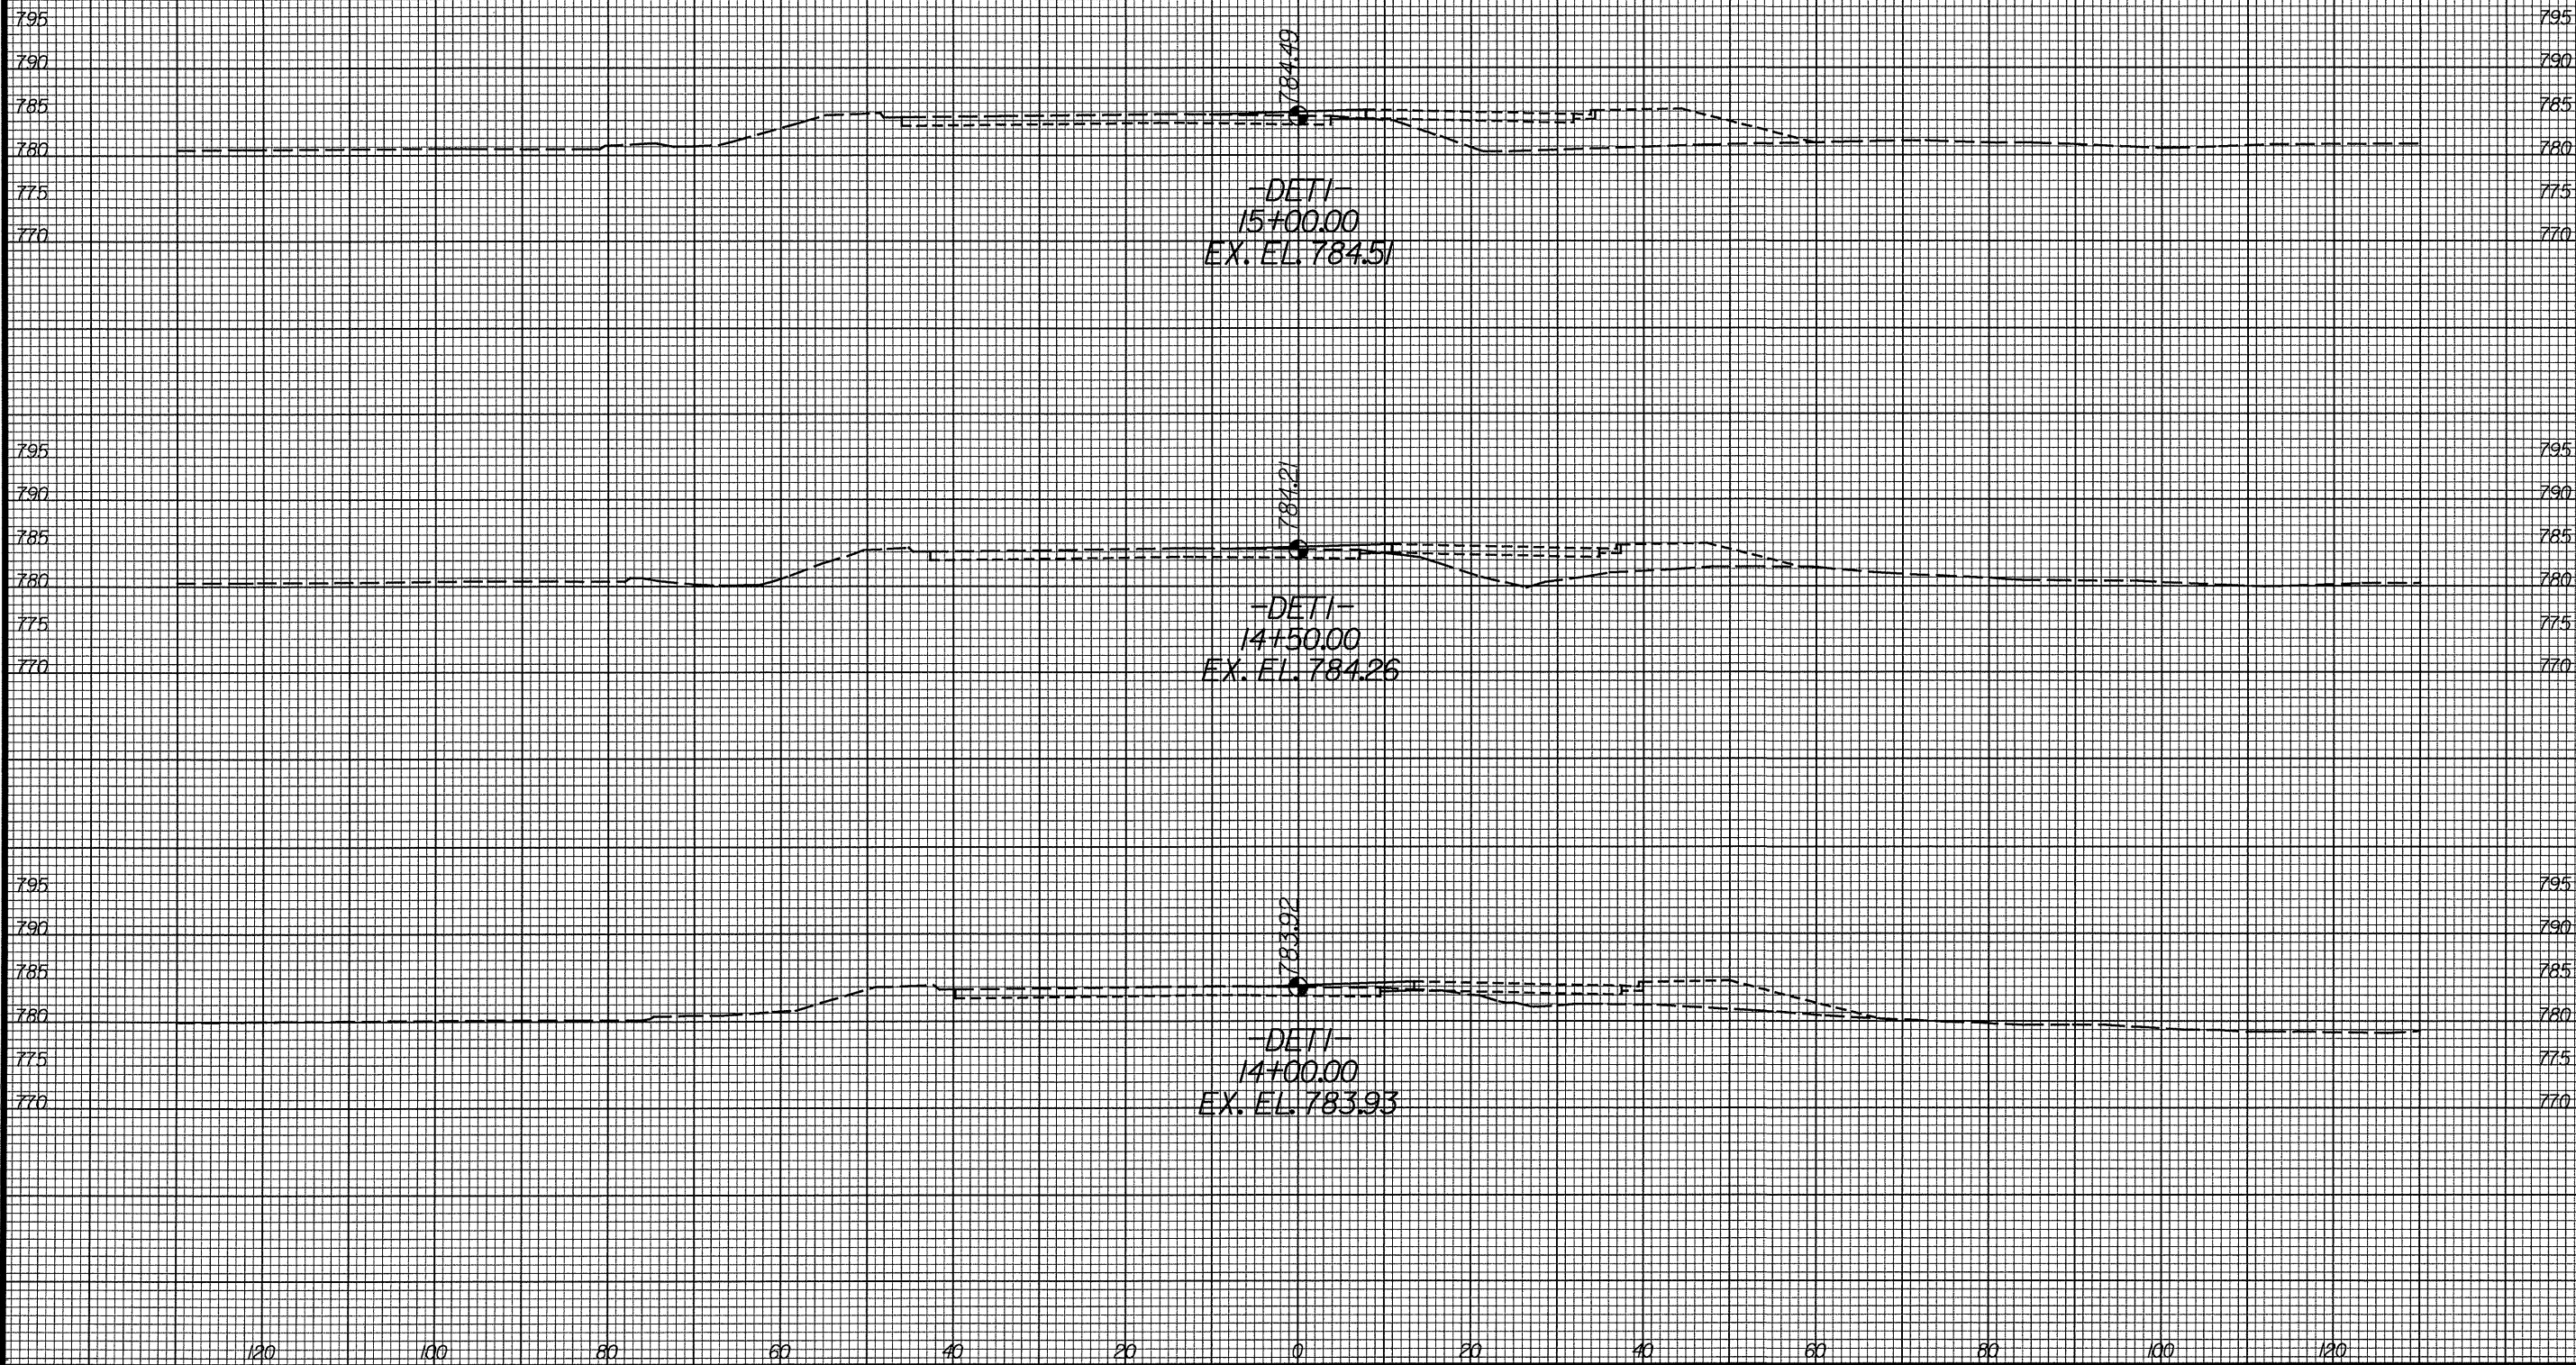

DATE: 08/20/04
TIME: 11:28:09 AM
C:\pccad\2911c\roadway\asc\2911c_041.dwg