




PROJ. REFERENCE NO.
R-2911C

SHEET NO.
X-120

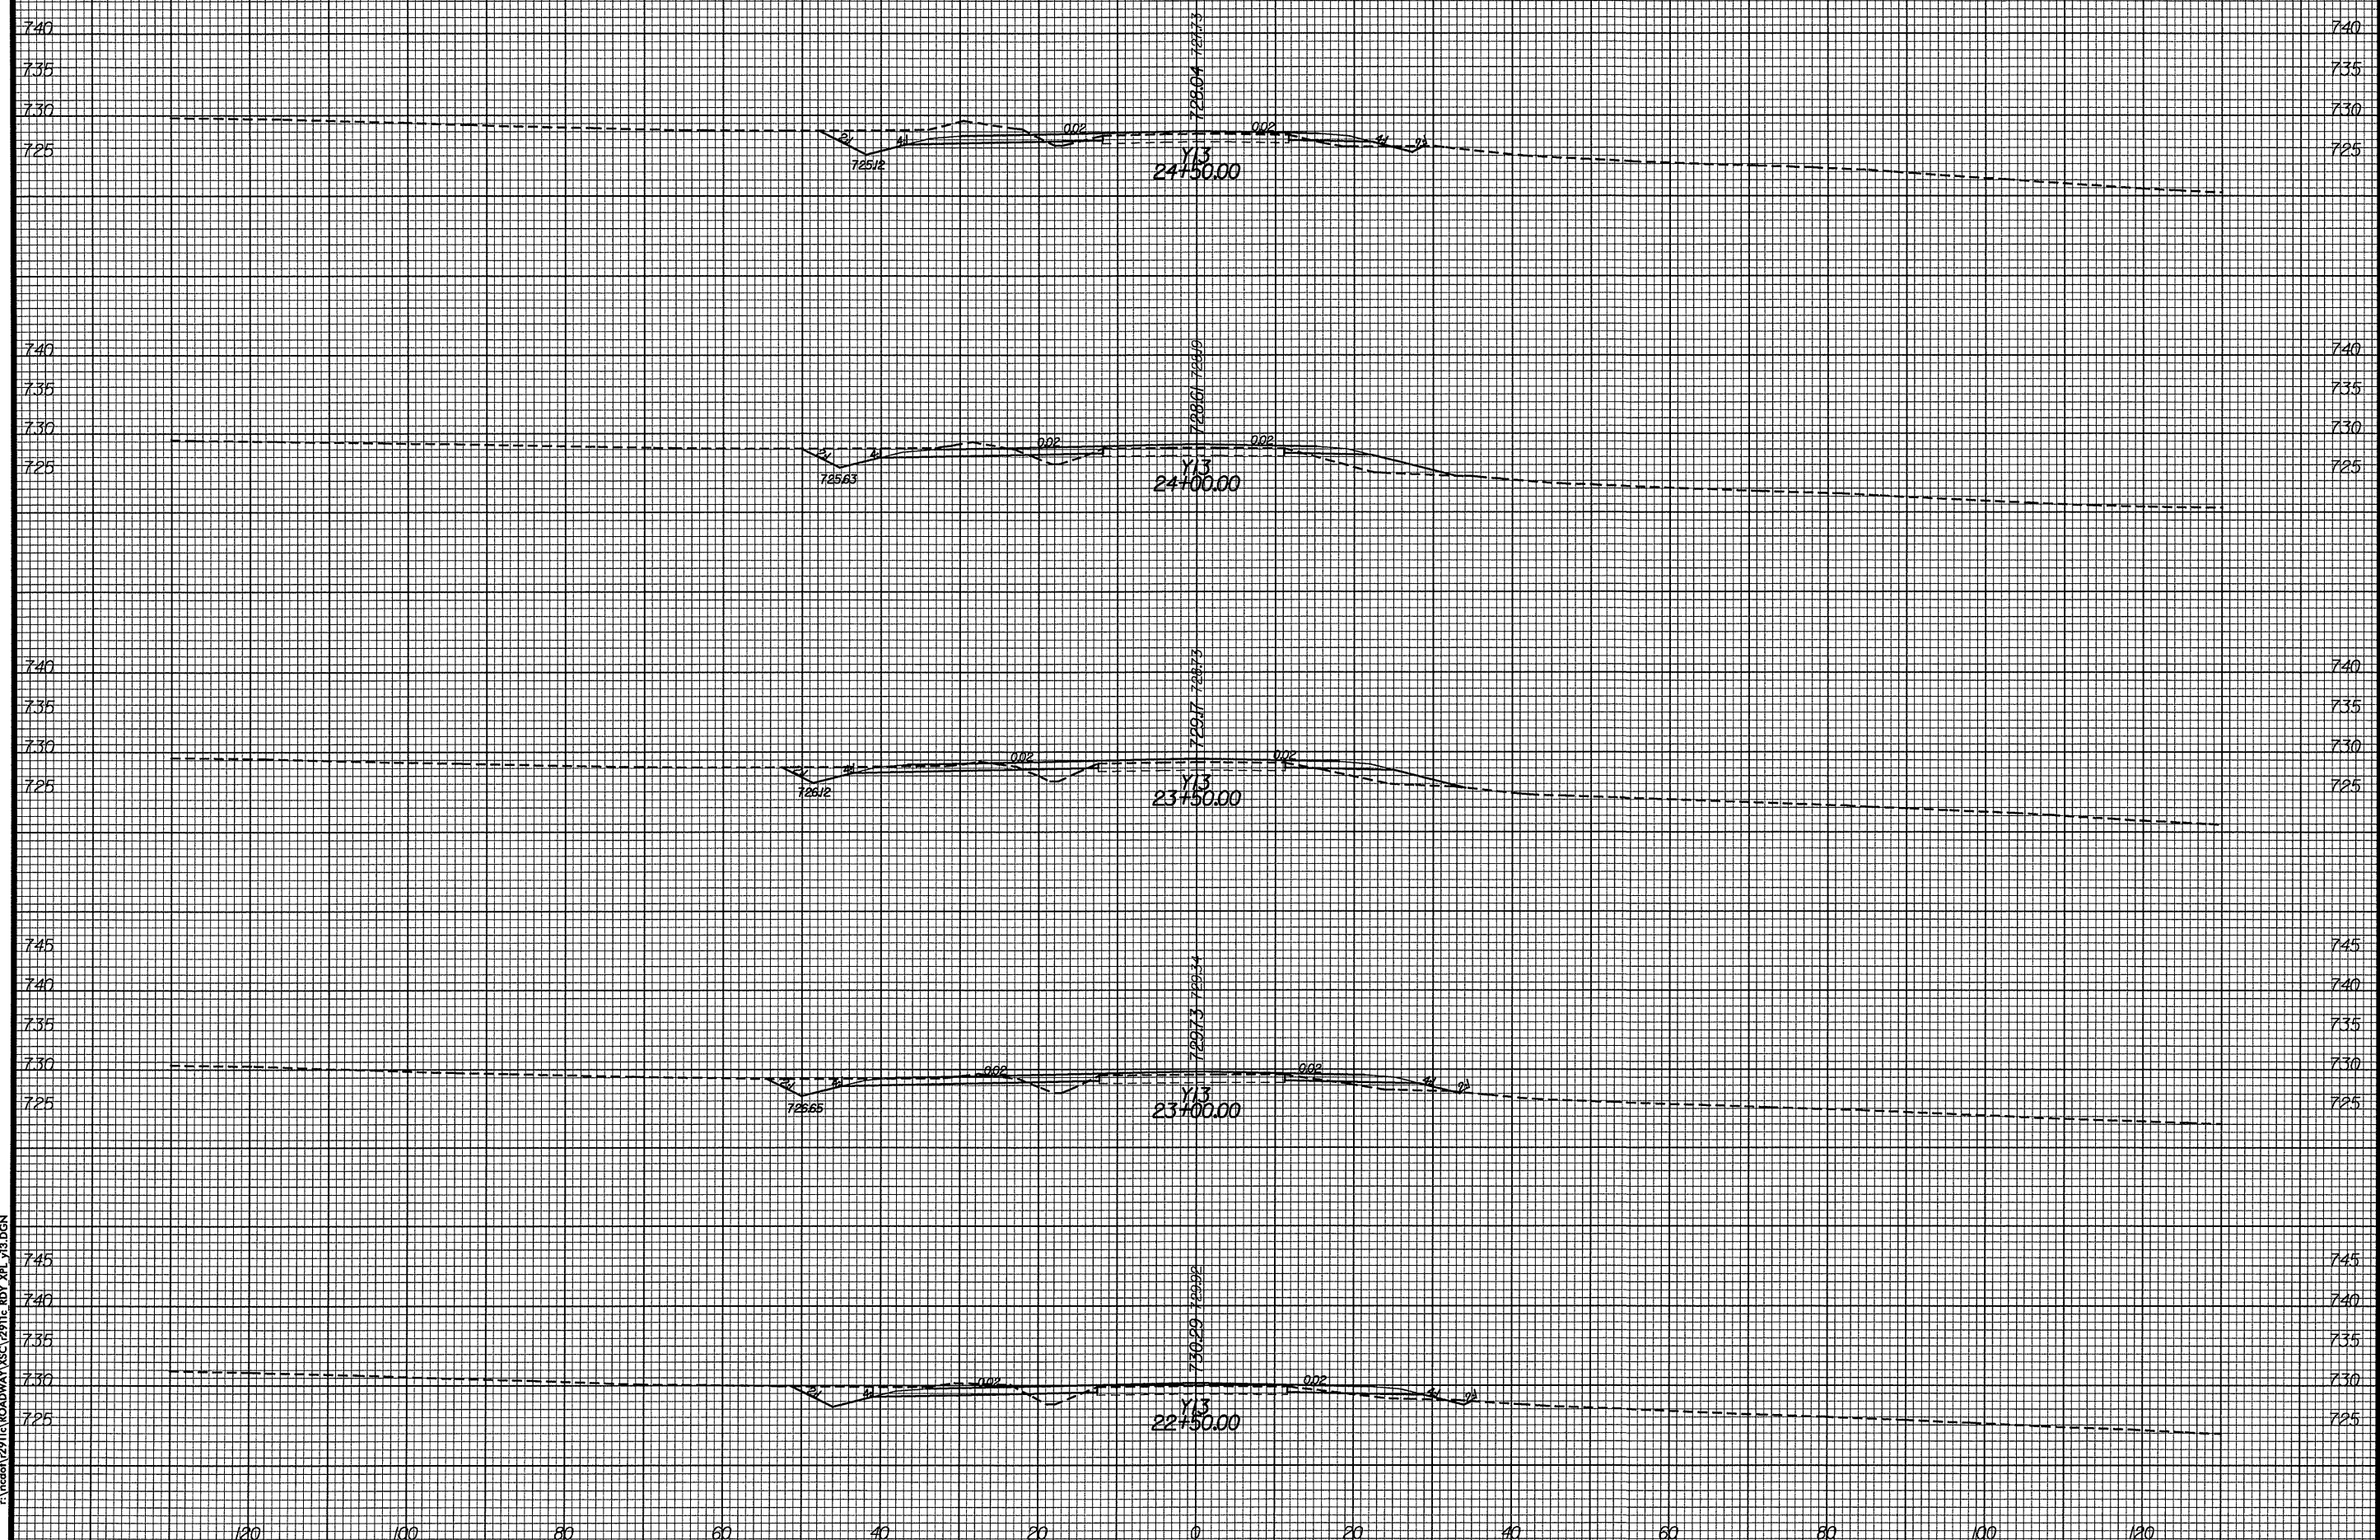

DATE: 9/2/04
TIME: 11:27:45 AM
c:\mcdon\2911c\ROADWAY\XSC\2911c_RBY_XPL_Y13.DGN