


PROJ. REFERENCE NO.
R-2911C

SHEET NO.
X-119

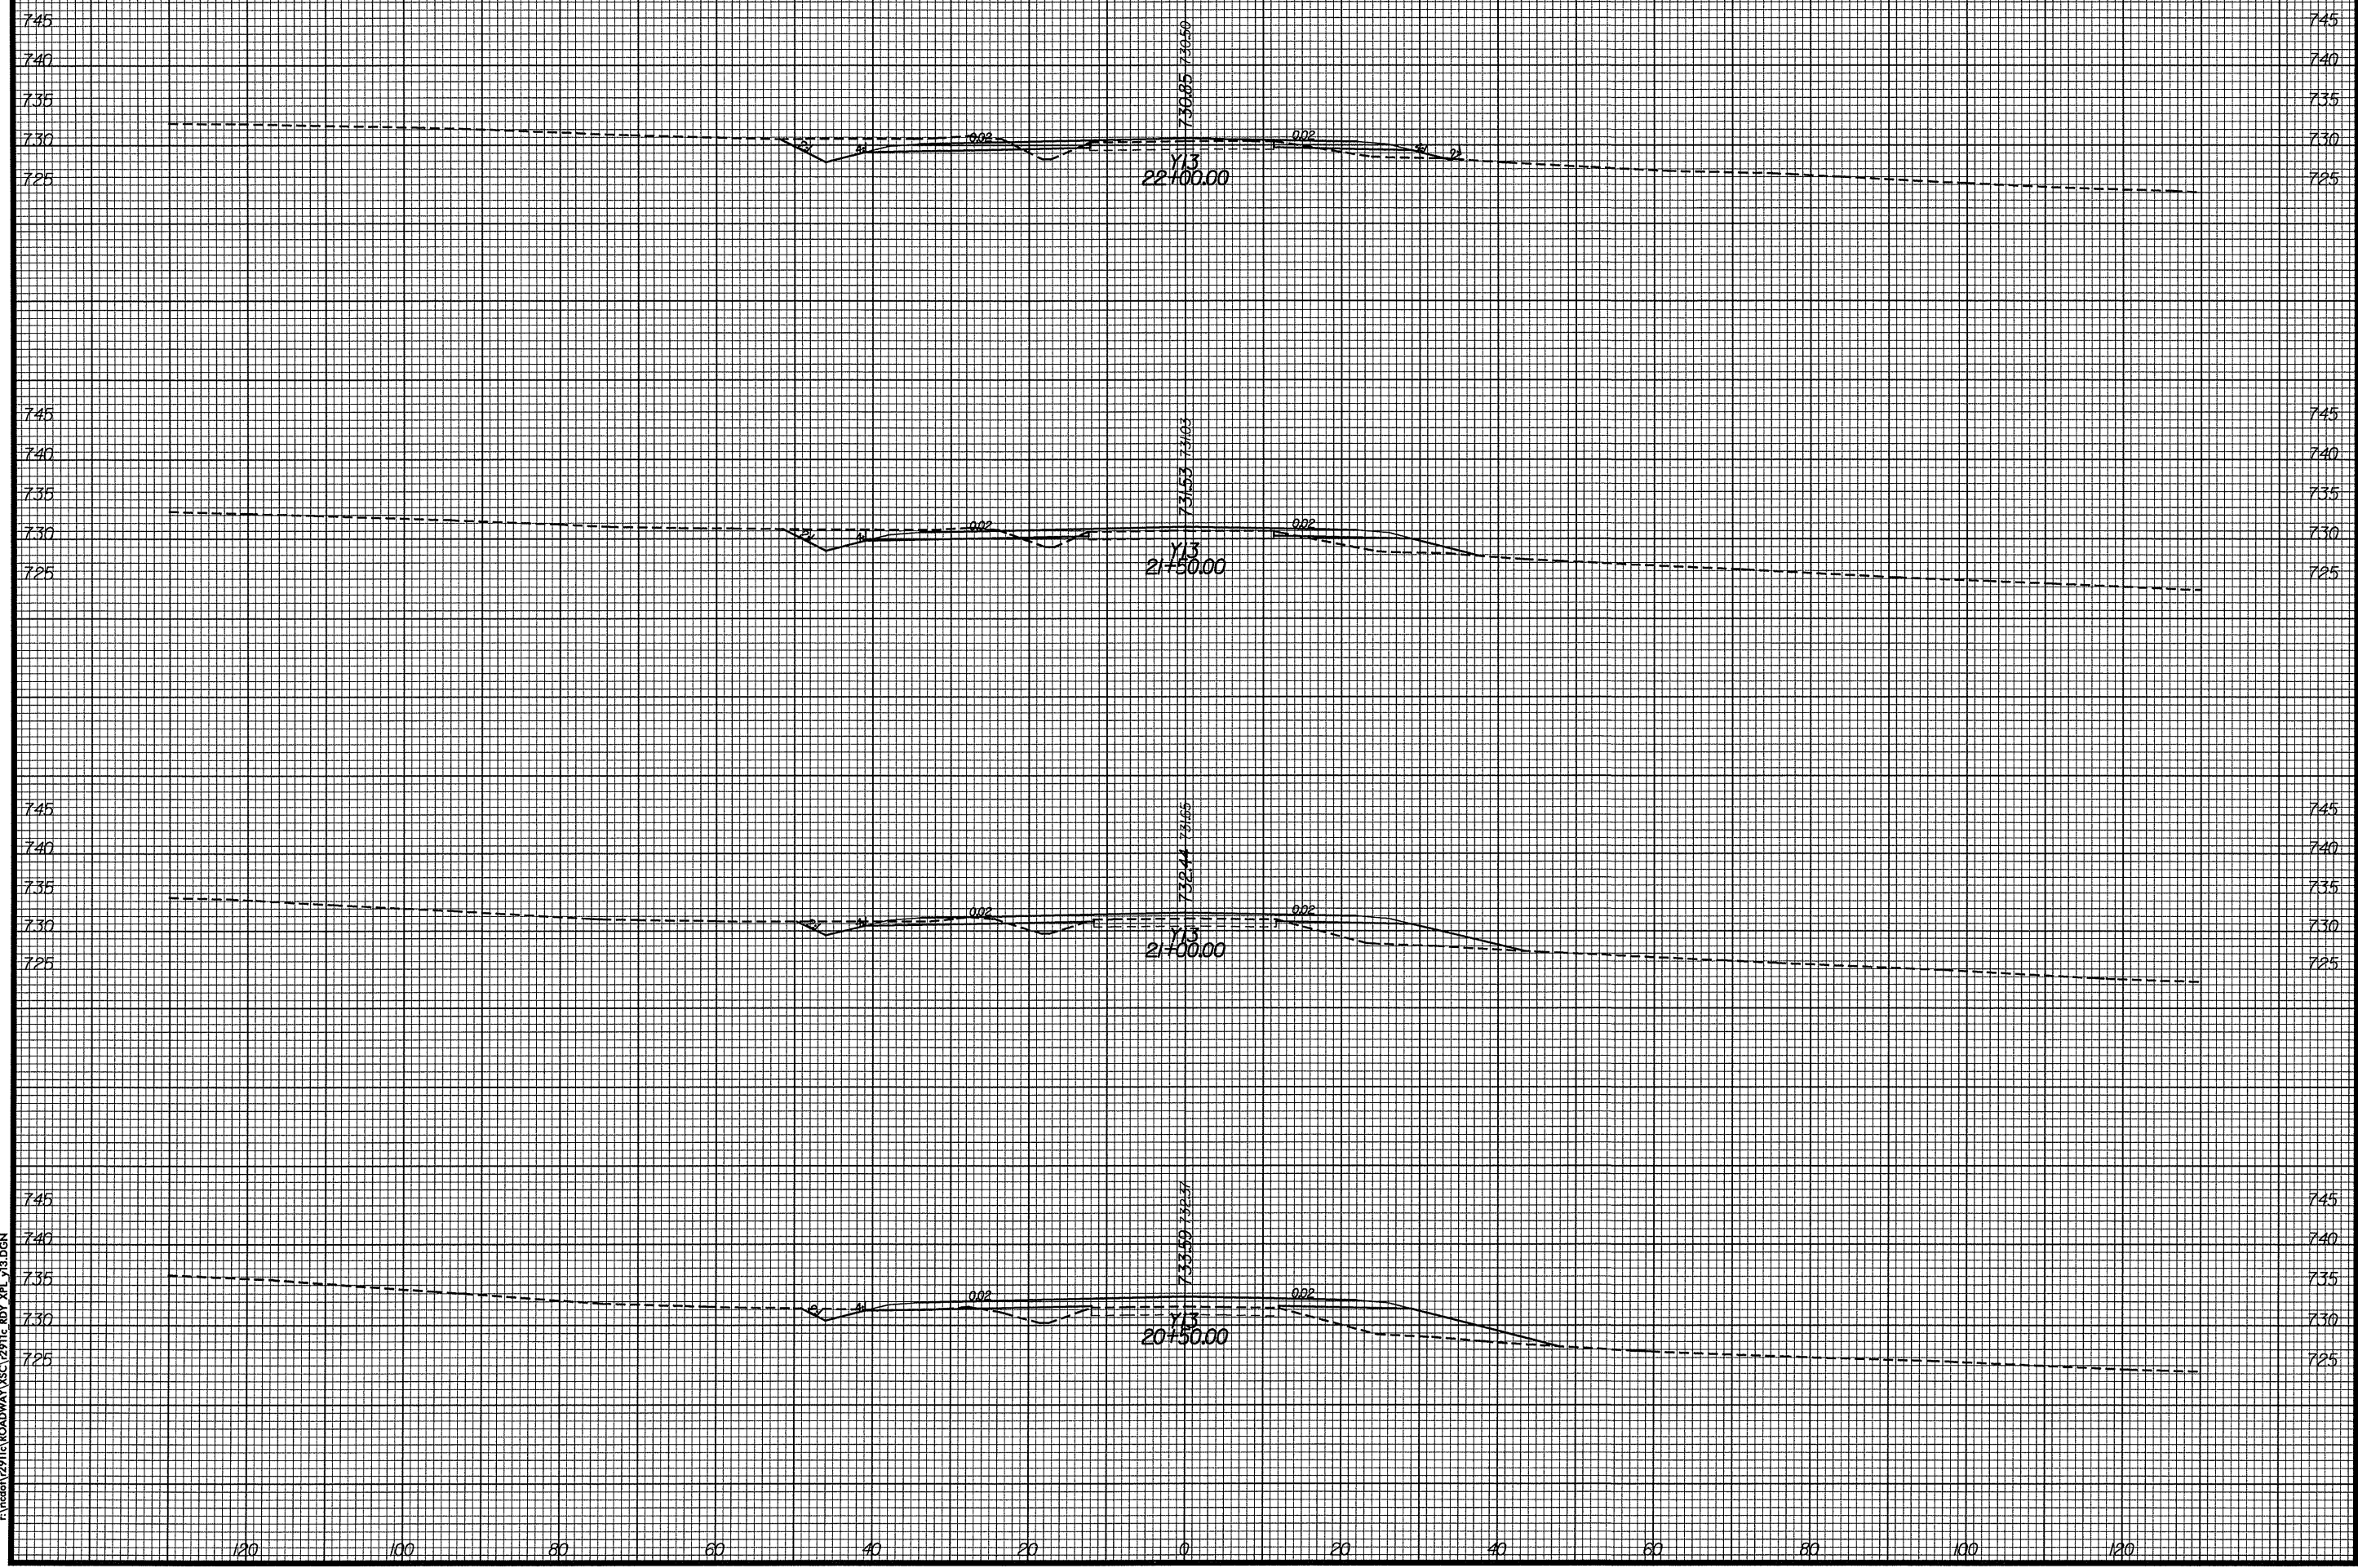

DATE: 9/27/04
TIME: 11:27:42 AM
C:\ncd\01\2911c\ROADWAY\XSC\2911c_RDY_XPL_V13.DGN