


PROJ. REFERENCE NO.
R-2911C

SHEET NO.
X-117

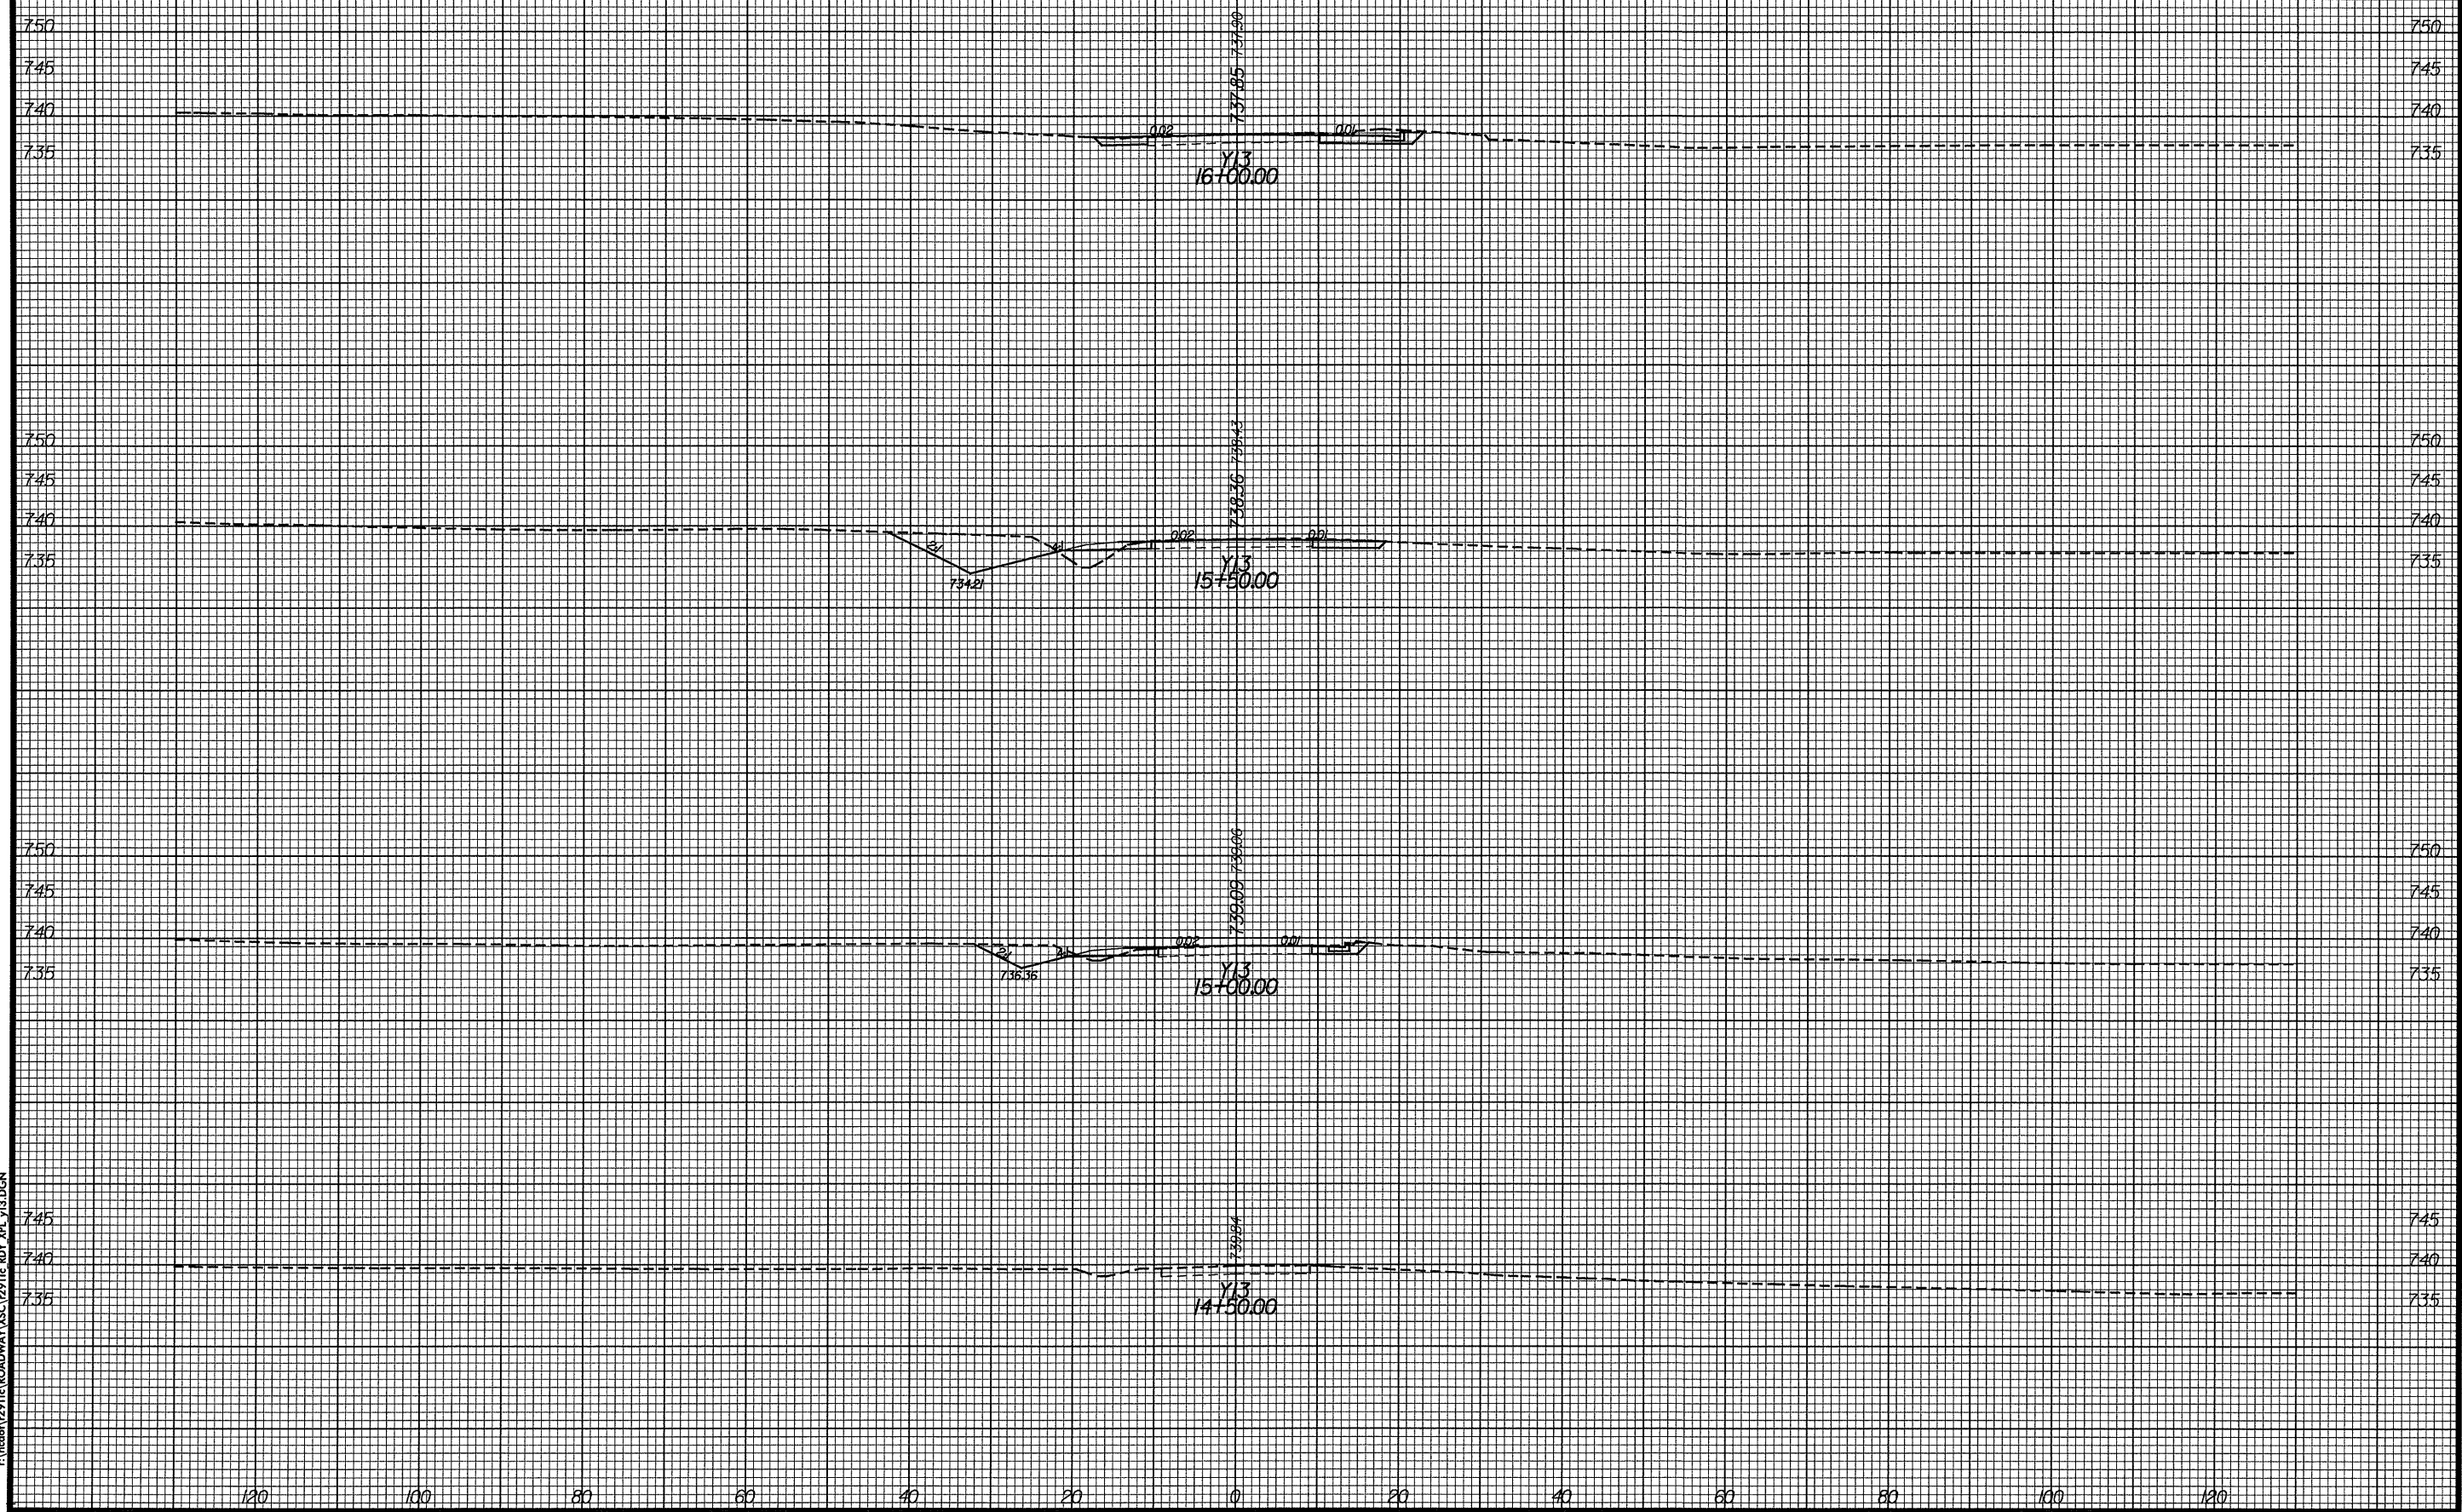

DATE: 9/2/04
TIME: 11:27:40 AM
C:\ncd\2911c\ROADWAY\XSC\2911c.RDY_XPL_Y13.DGN