


PROJ. REFERENCE NO.
R-2911C

SHEET NO.
X-114

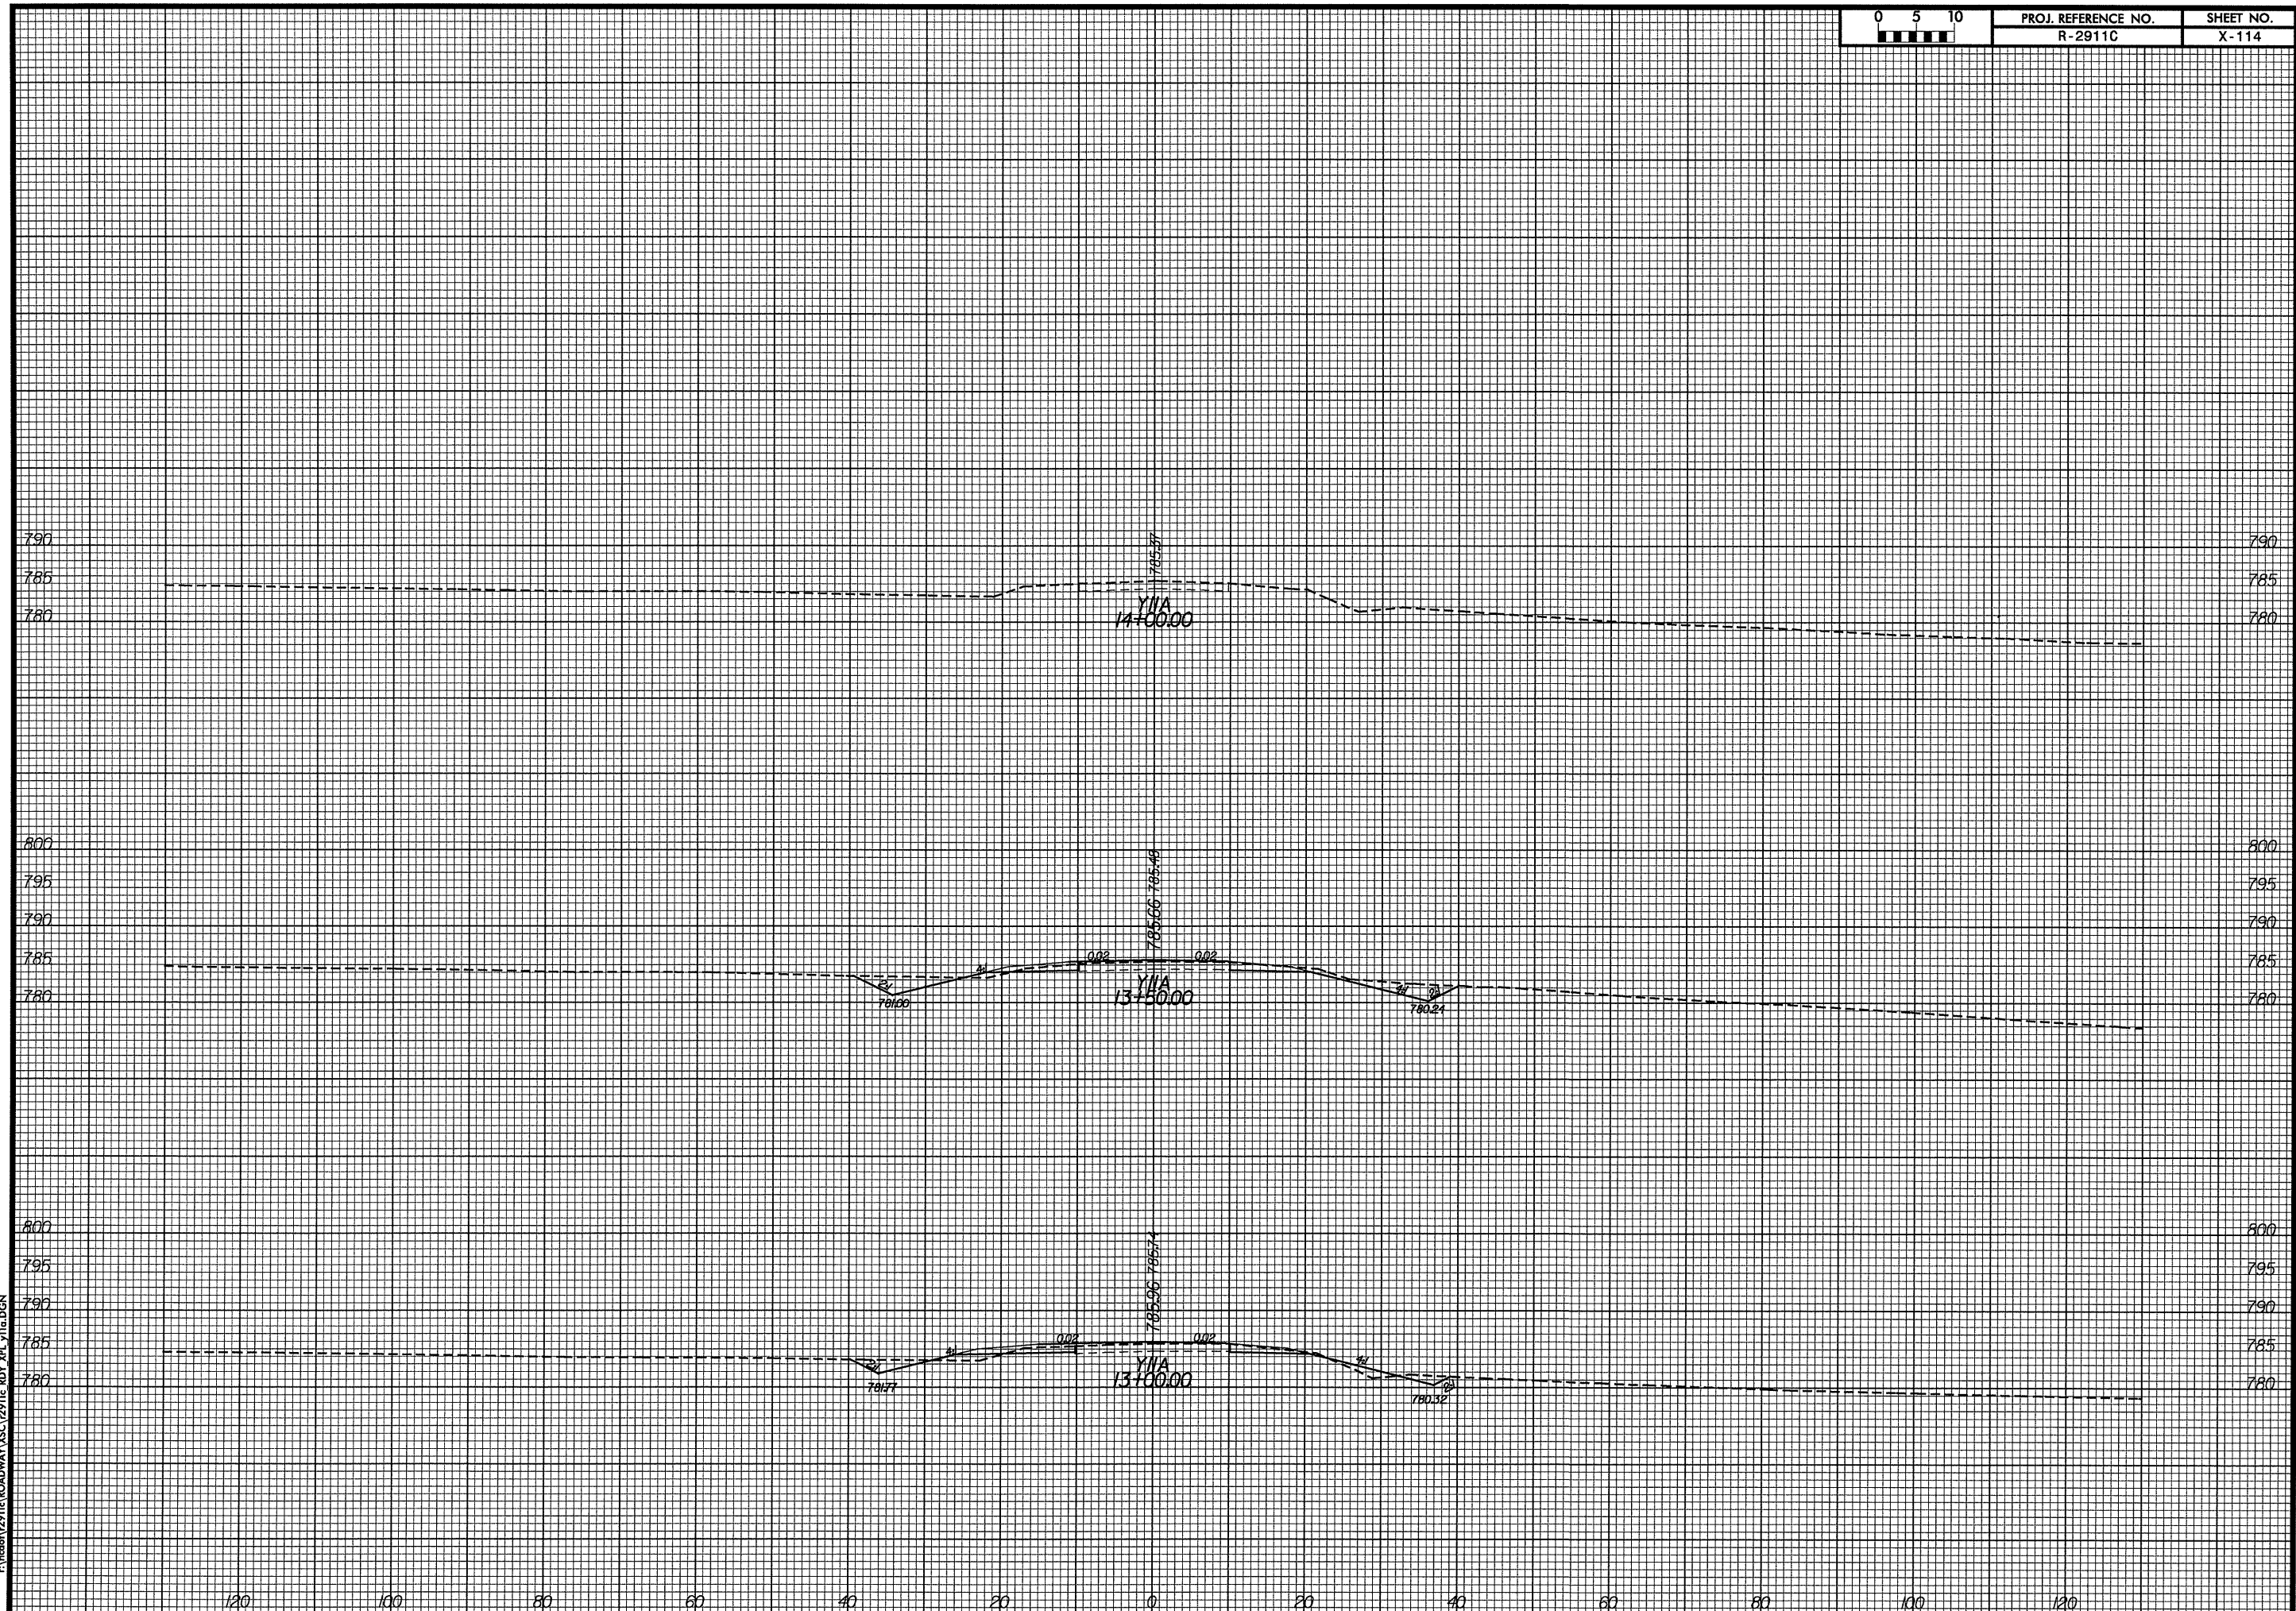

DATE: 9/2/04
TIME: 11:27:33 AM
P:\projects\2911c\ROADWAY\XSC\2911c_RDY_XPL_Y1a.DGN

120 100 80 60 40 20 0 20 40 60 80 100 120