


PROJ. REFERENCE NO.
R-2911C

SHEET NO.
X-113

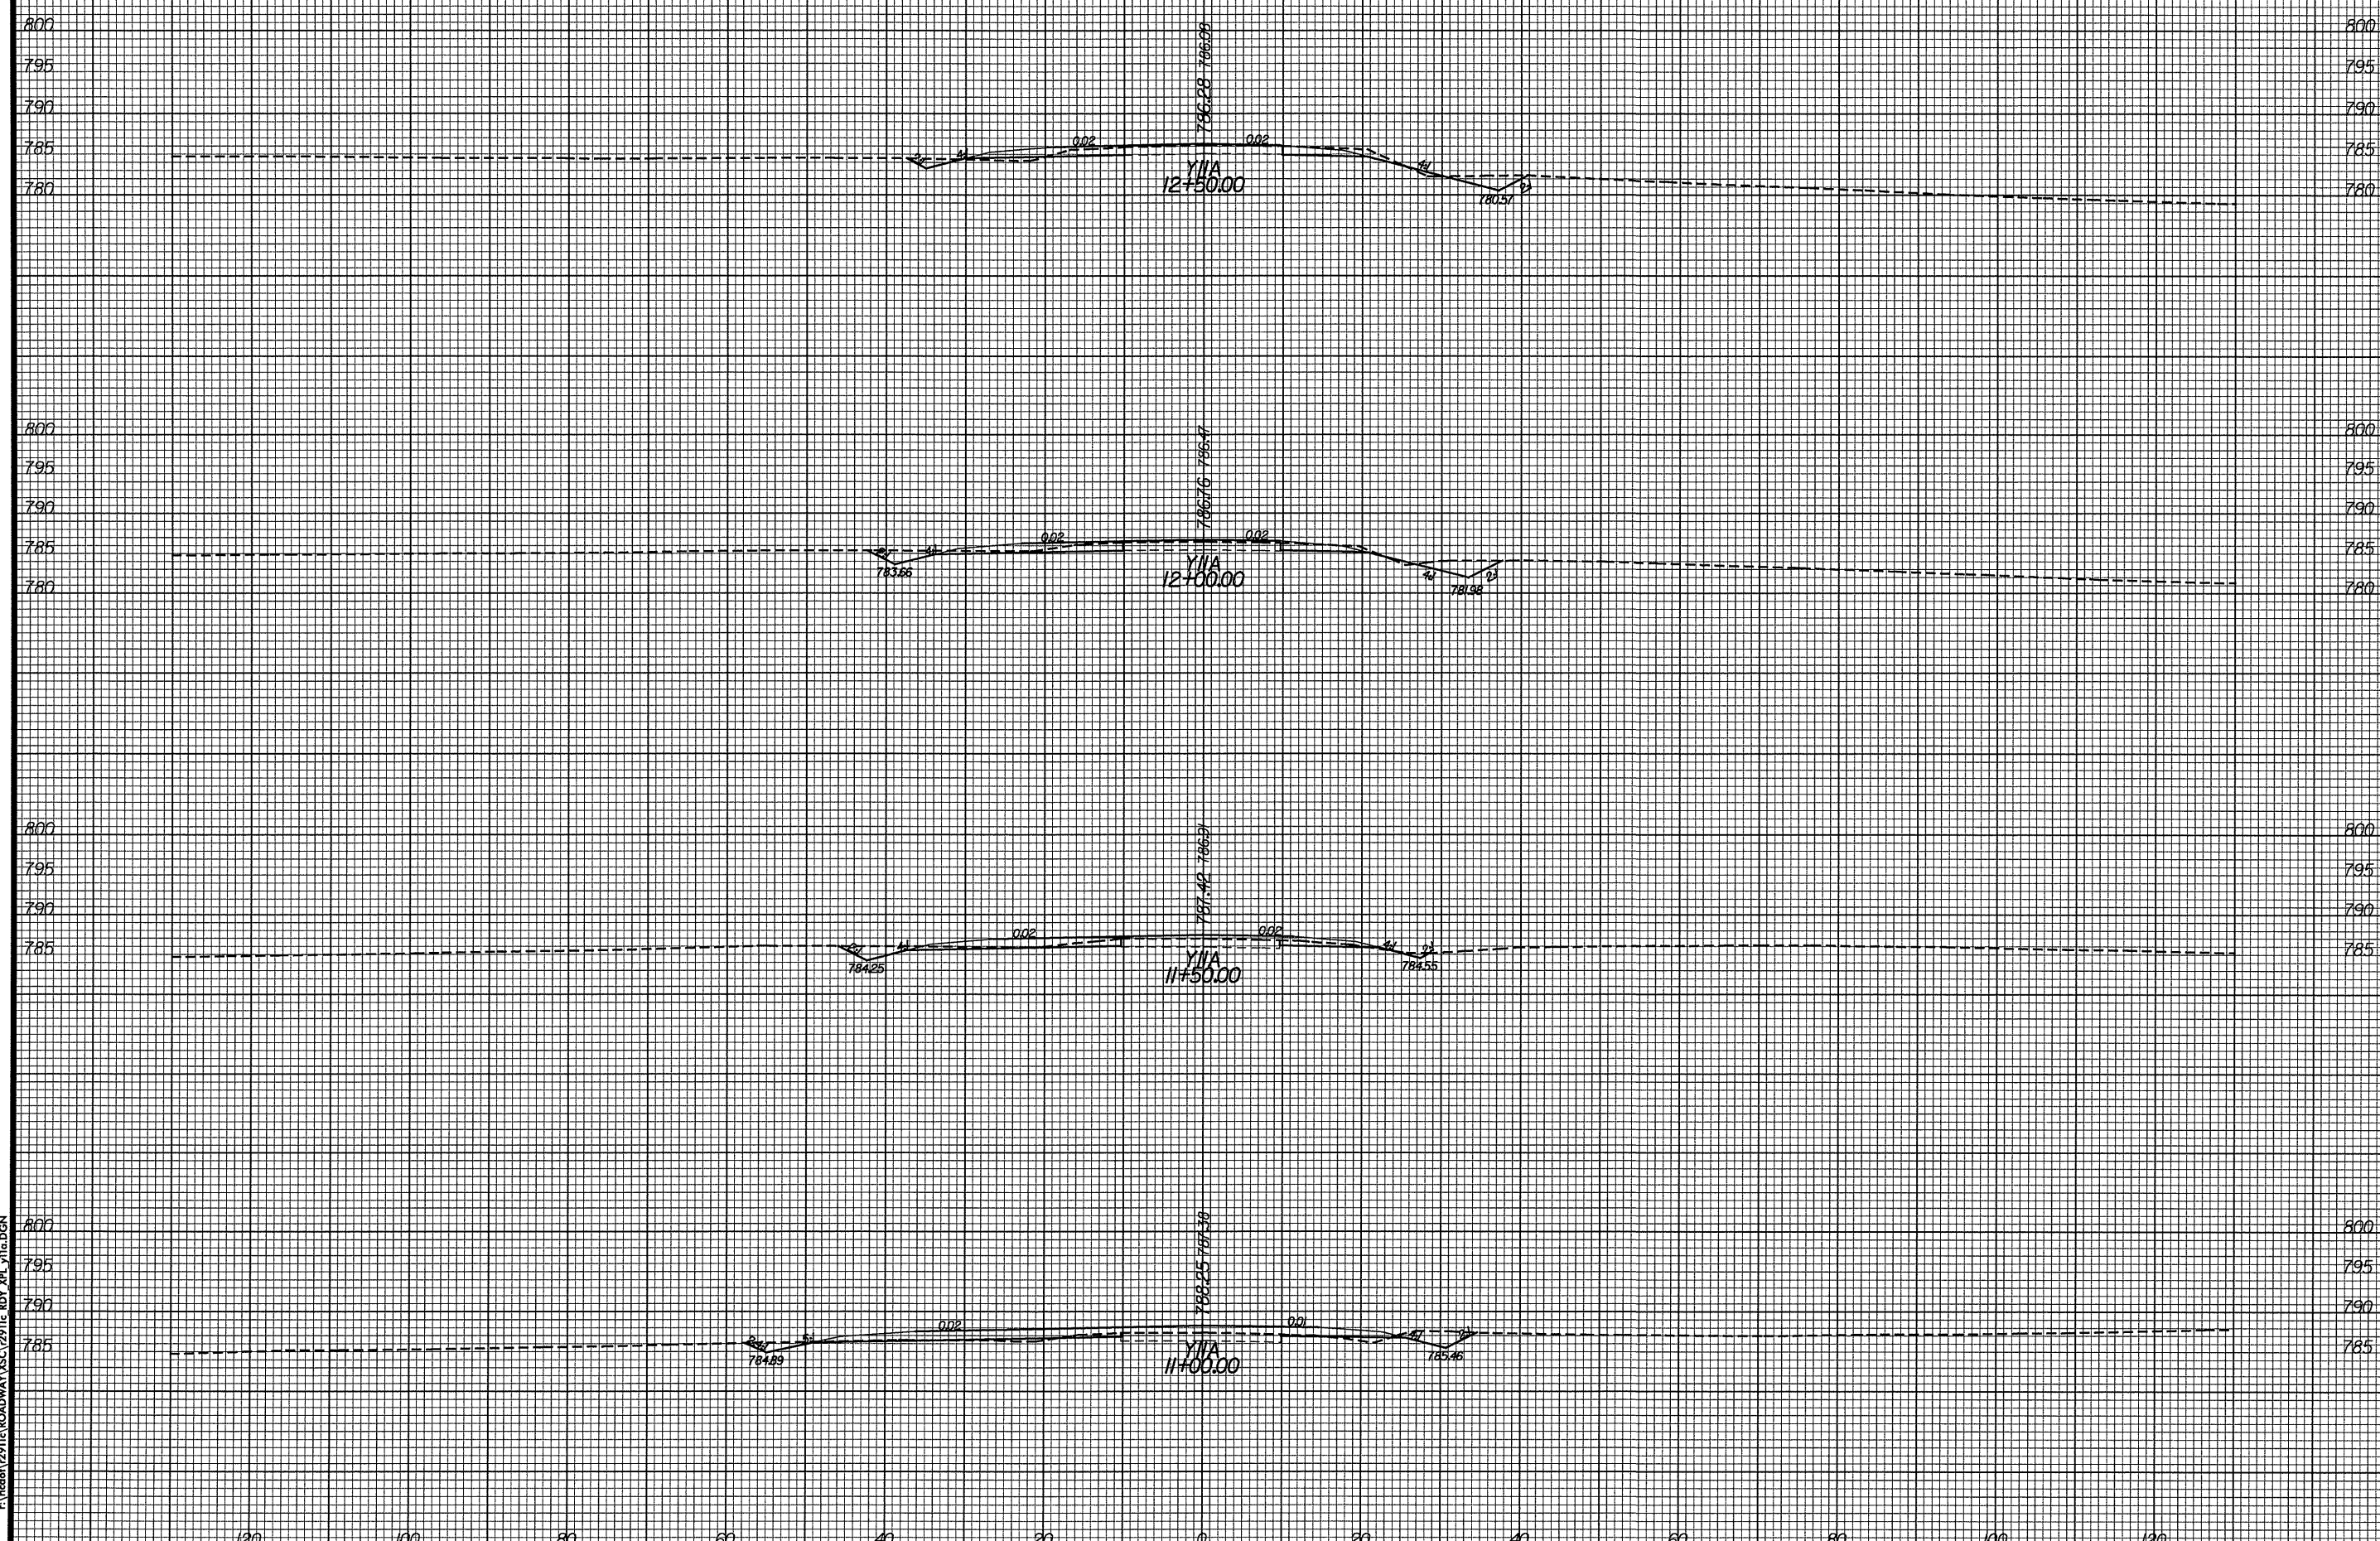

DATE: 9/2/04
TIME: 11:27:32 AM
r:\vredon\2911c\ROADWAY\XSC\2911c_R0Y_XPL_Y1a.DGN