


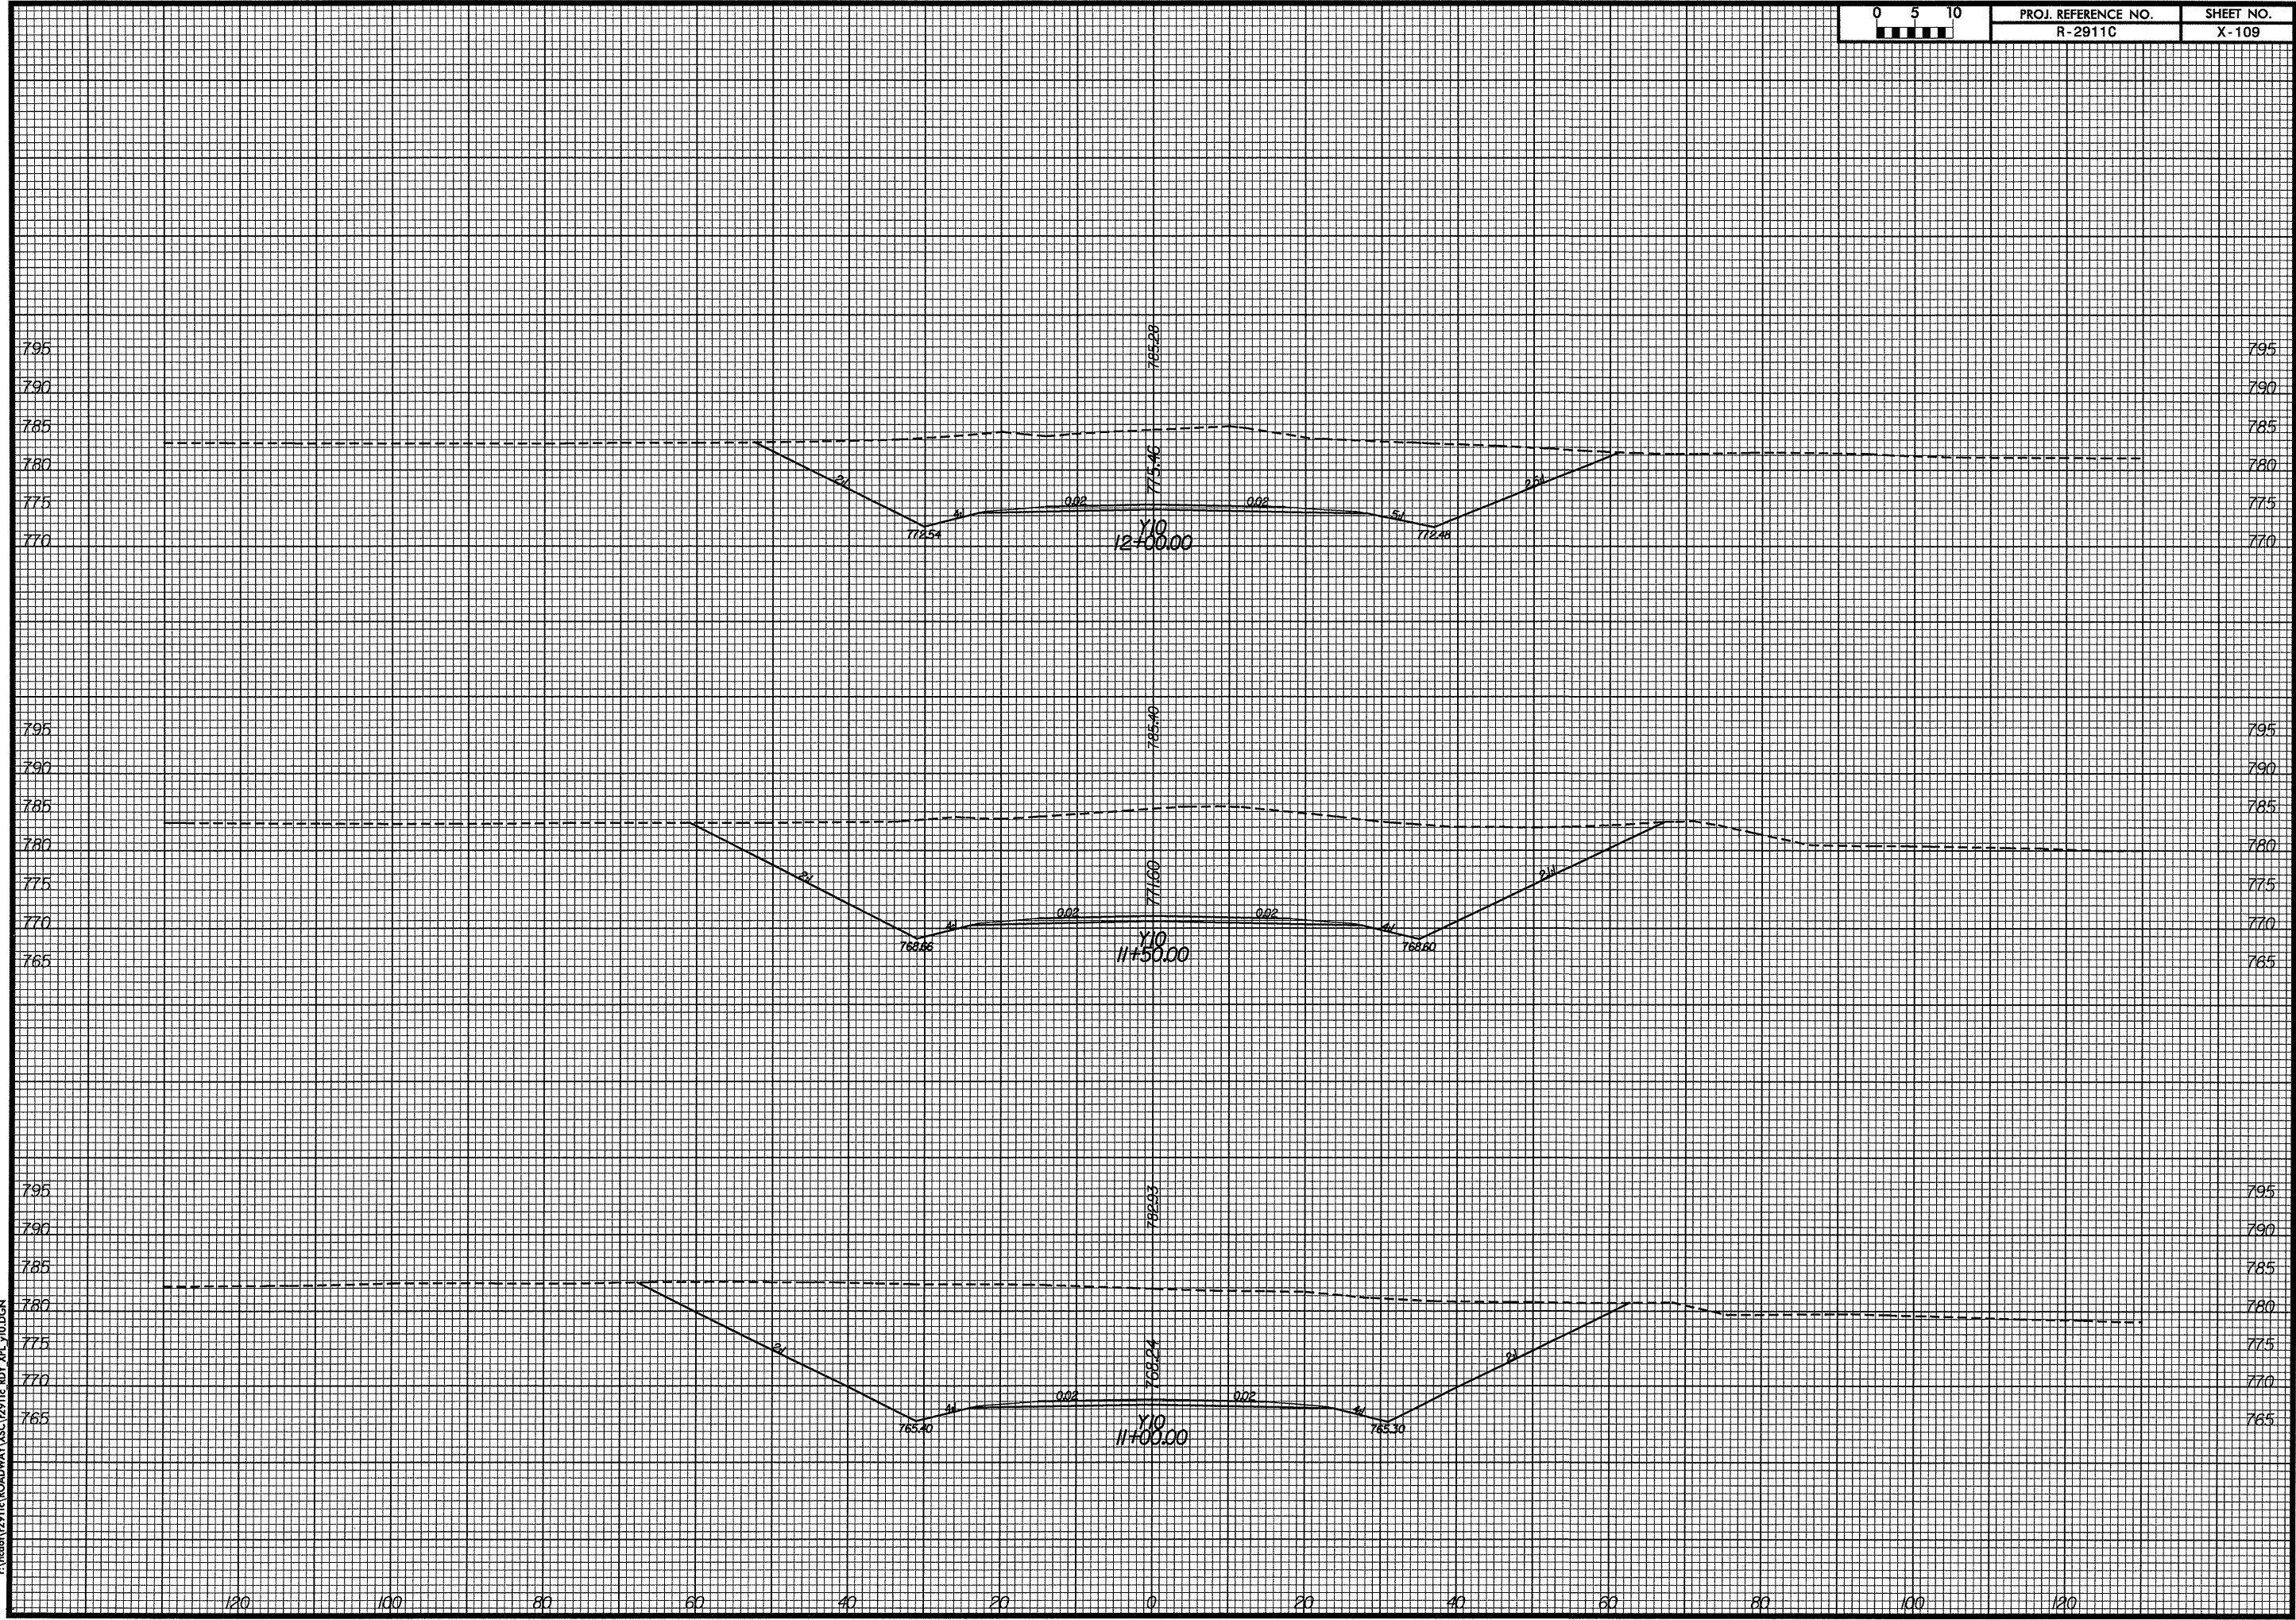

PROJ. REFERENCE NO.
R-2911C

SHEET NO.
X-109



DATE: 9/2/04
TIME: 11:24:14 AM
C:\p\rdm\2911c\ROADWAY\XSC\2911c.RDY.XPL\10.DGN