


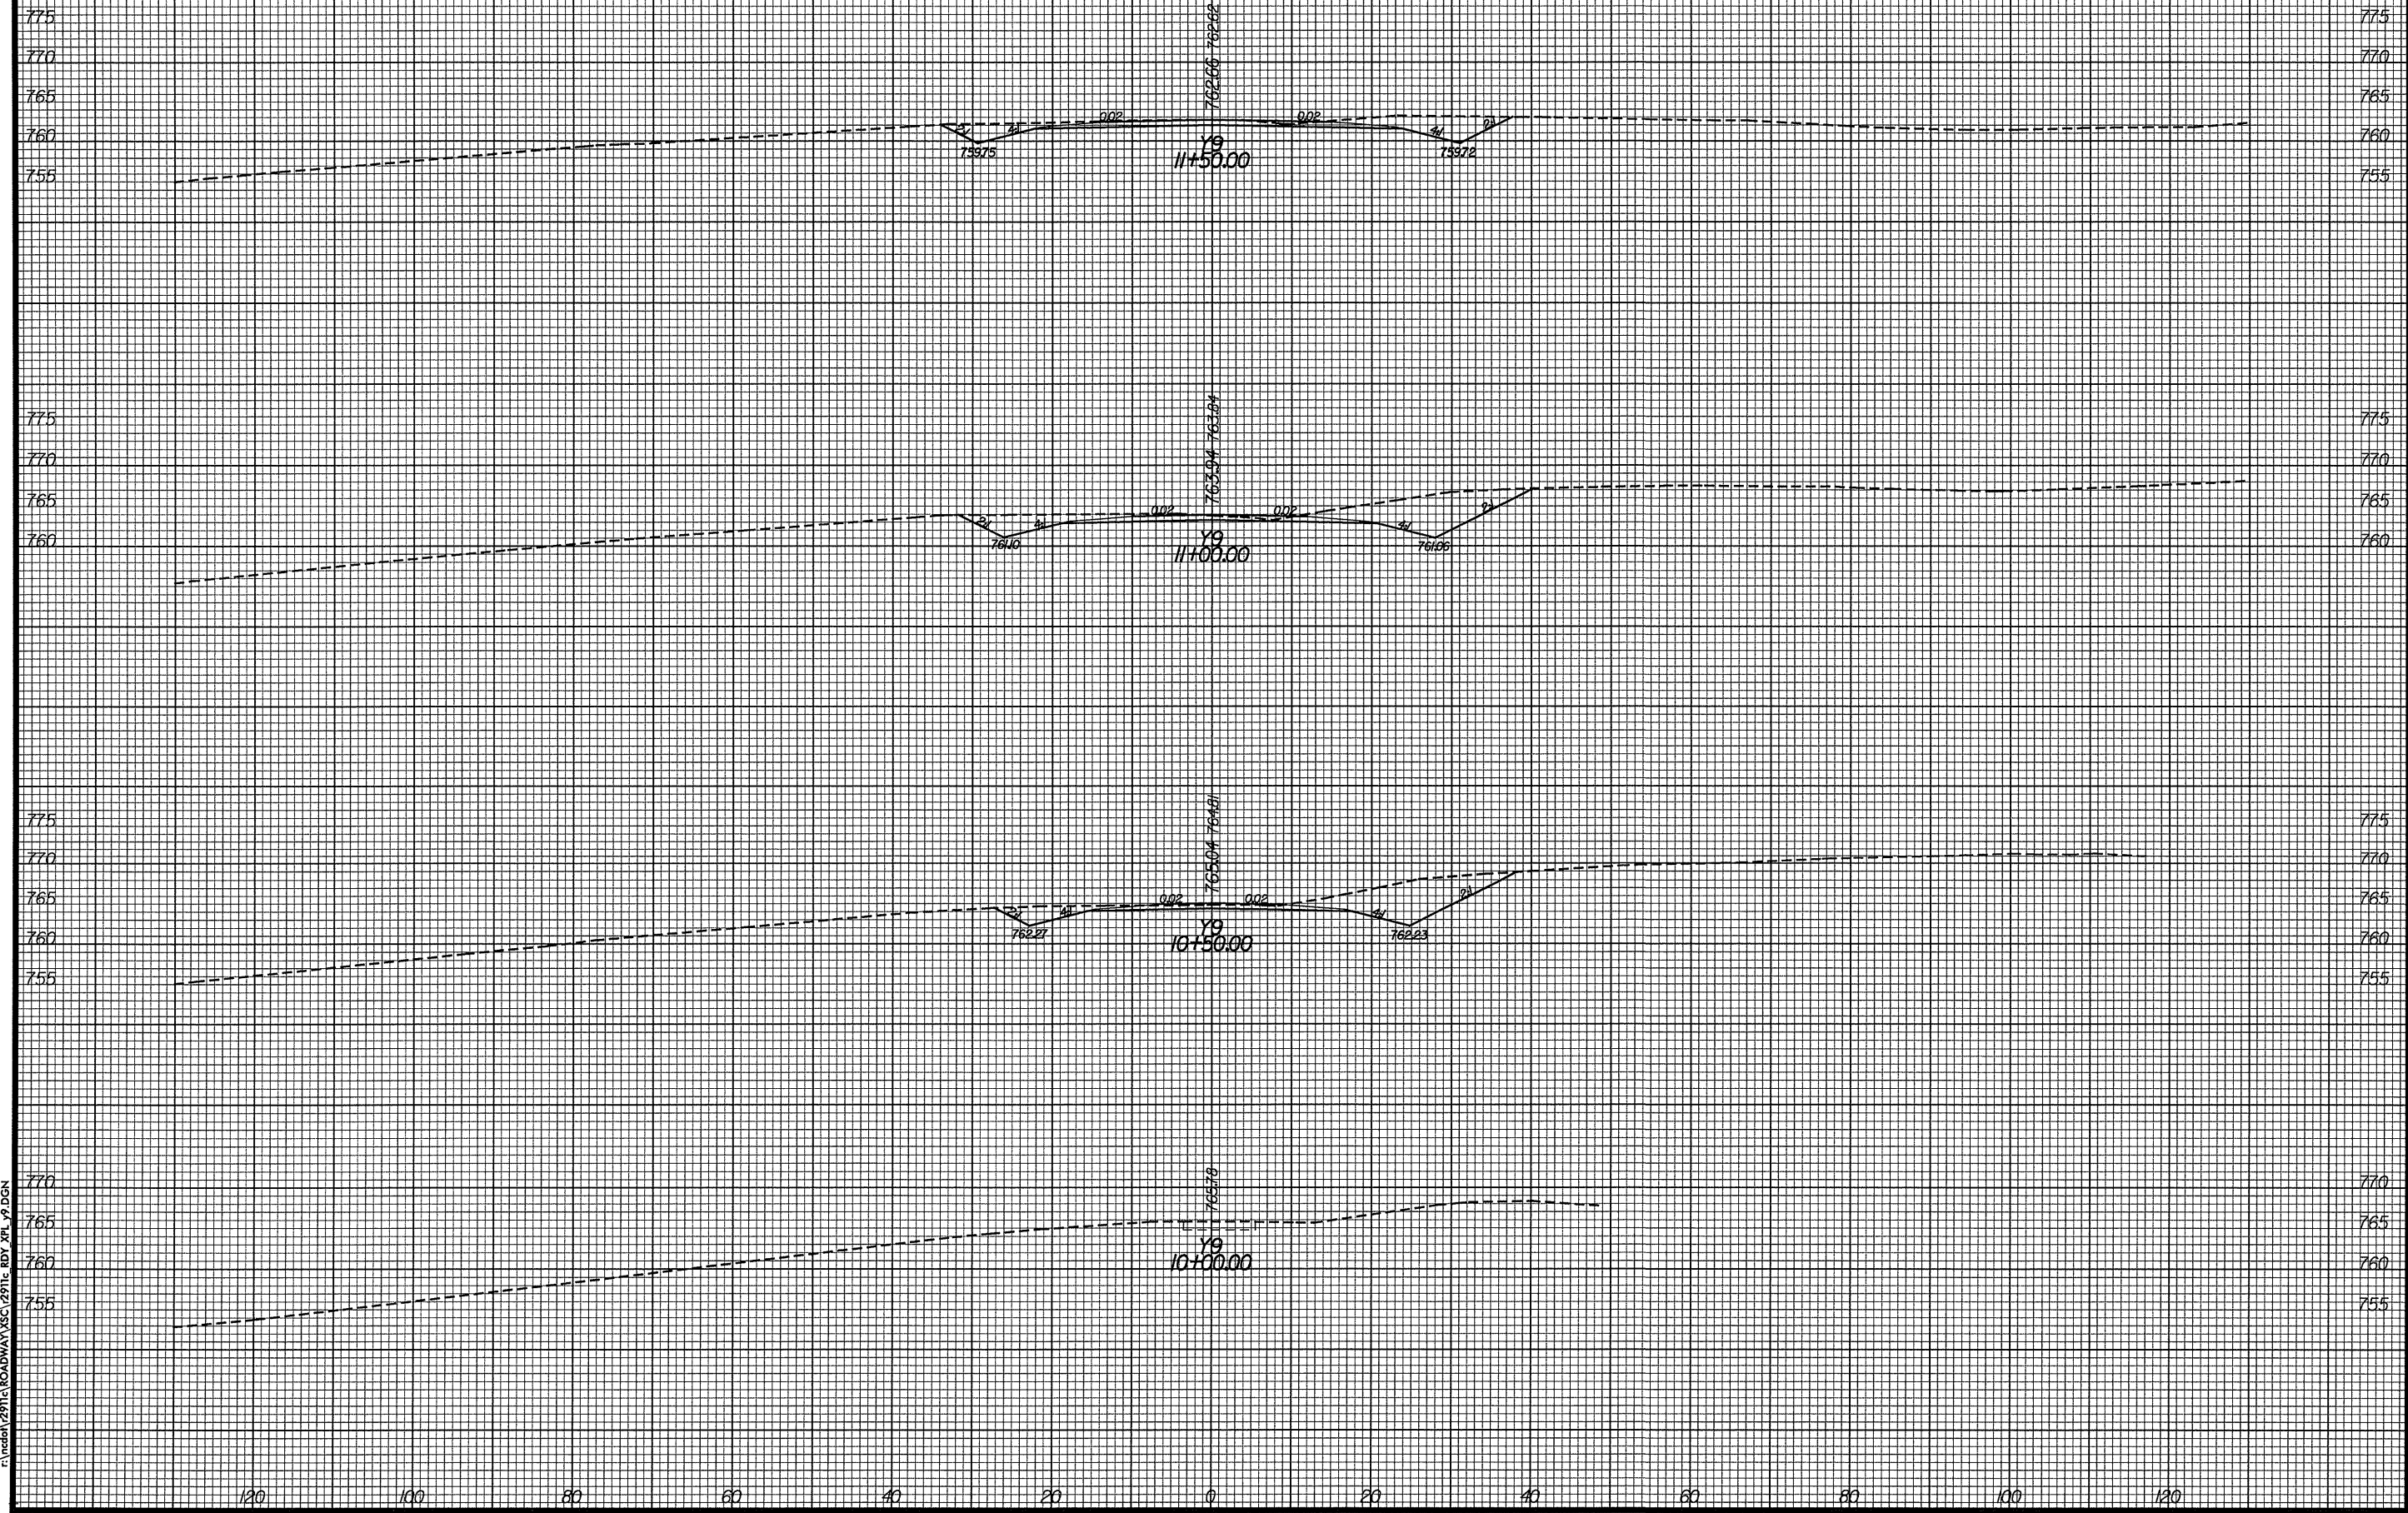

PROJ. REFERENCE NO.
R-2911C

SHEET NO.
X-107



DATE: 08/08/04
TIME: 11:24:10 AM
C:\msdsoft\2911c\ROADWAY\XSC\2911c_RDY_XPL_V9.DGN