


0 5 10

PROJ. REFERENCE NO.  
R-2911C

SHEET NO.  
X-103

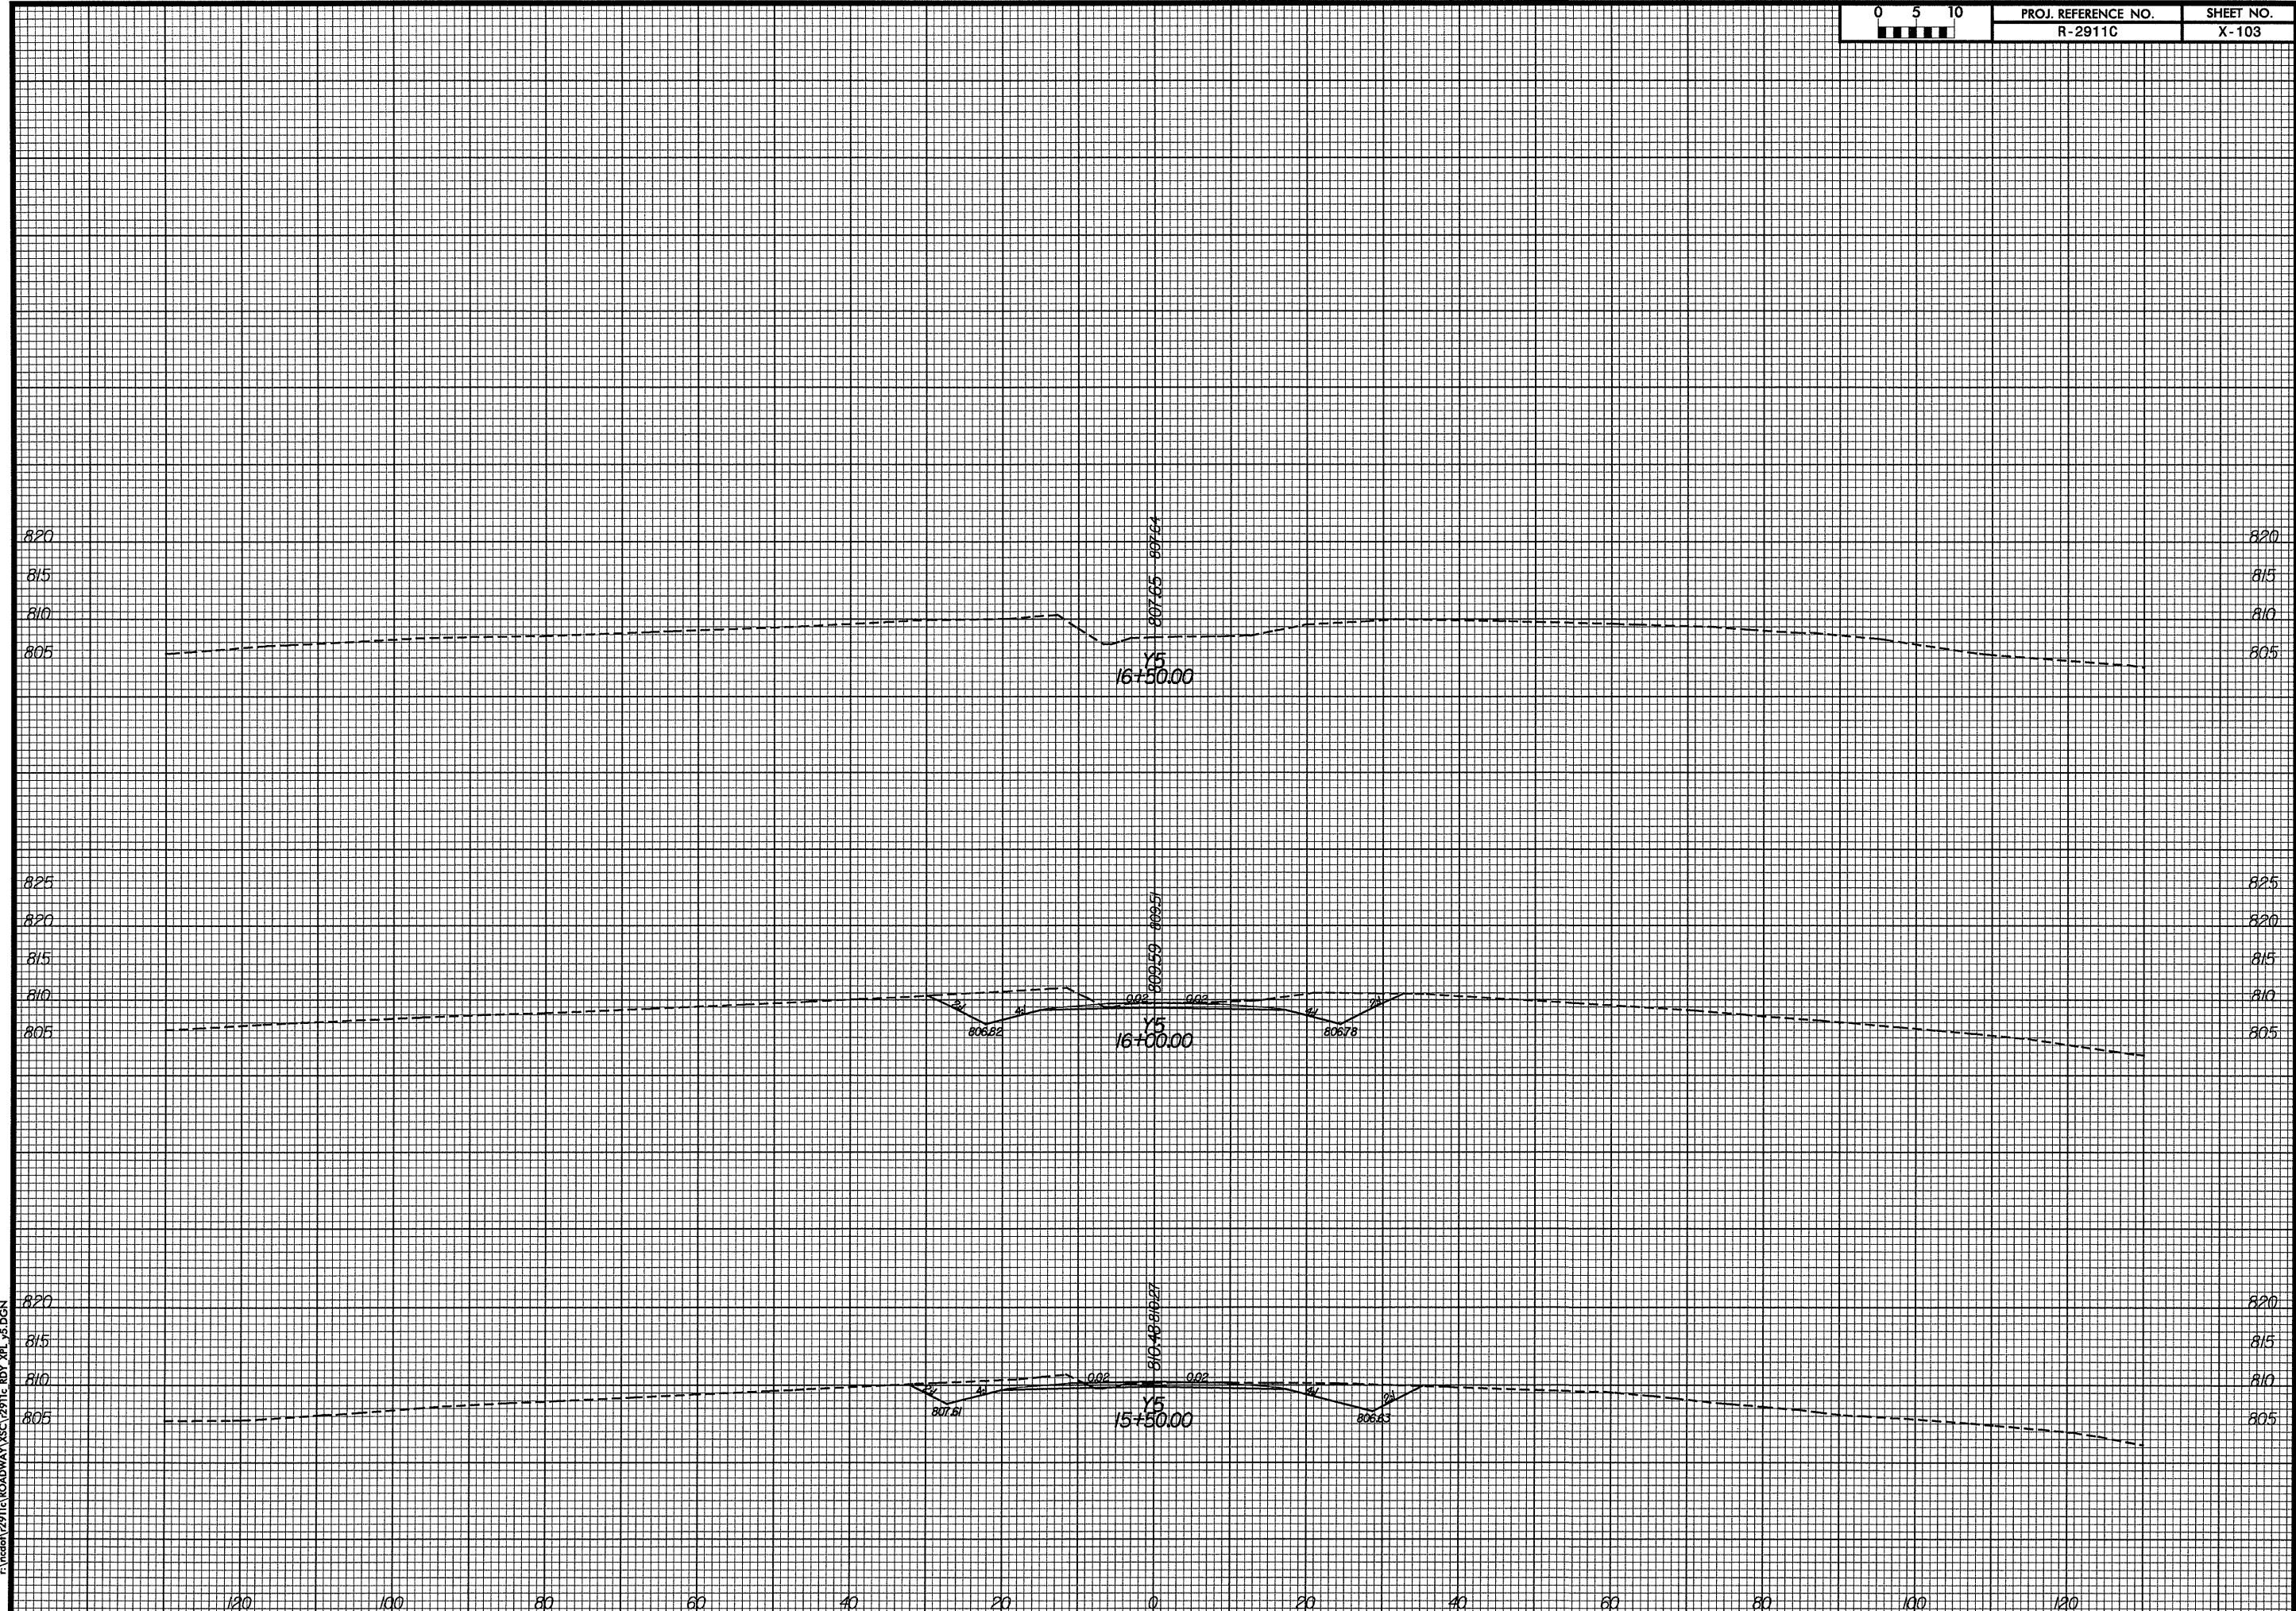

DATE: 9/2/04  
TIME: 11:24:00 AM  
r:\ncd\2911c\ROADWAY\XSC\2911c\_RDY\_XPL\_V5.DGN

120 100 80 60 40 20 0 20 40 60 80 100 120