


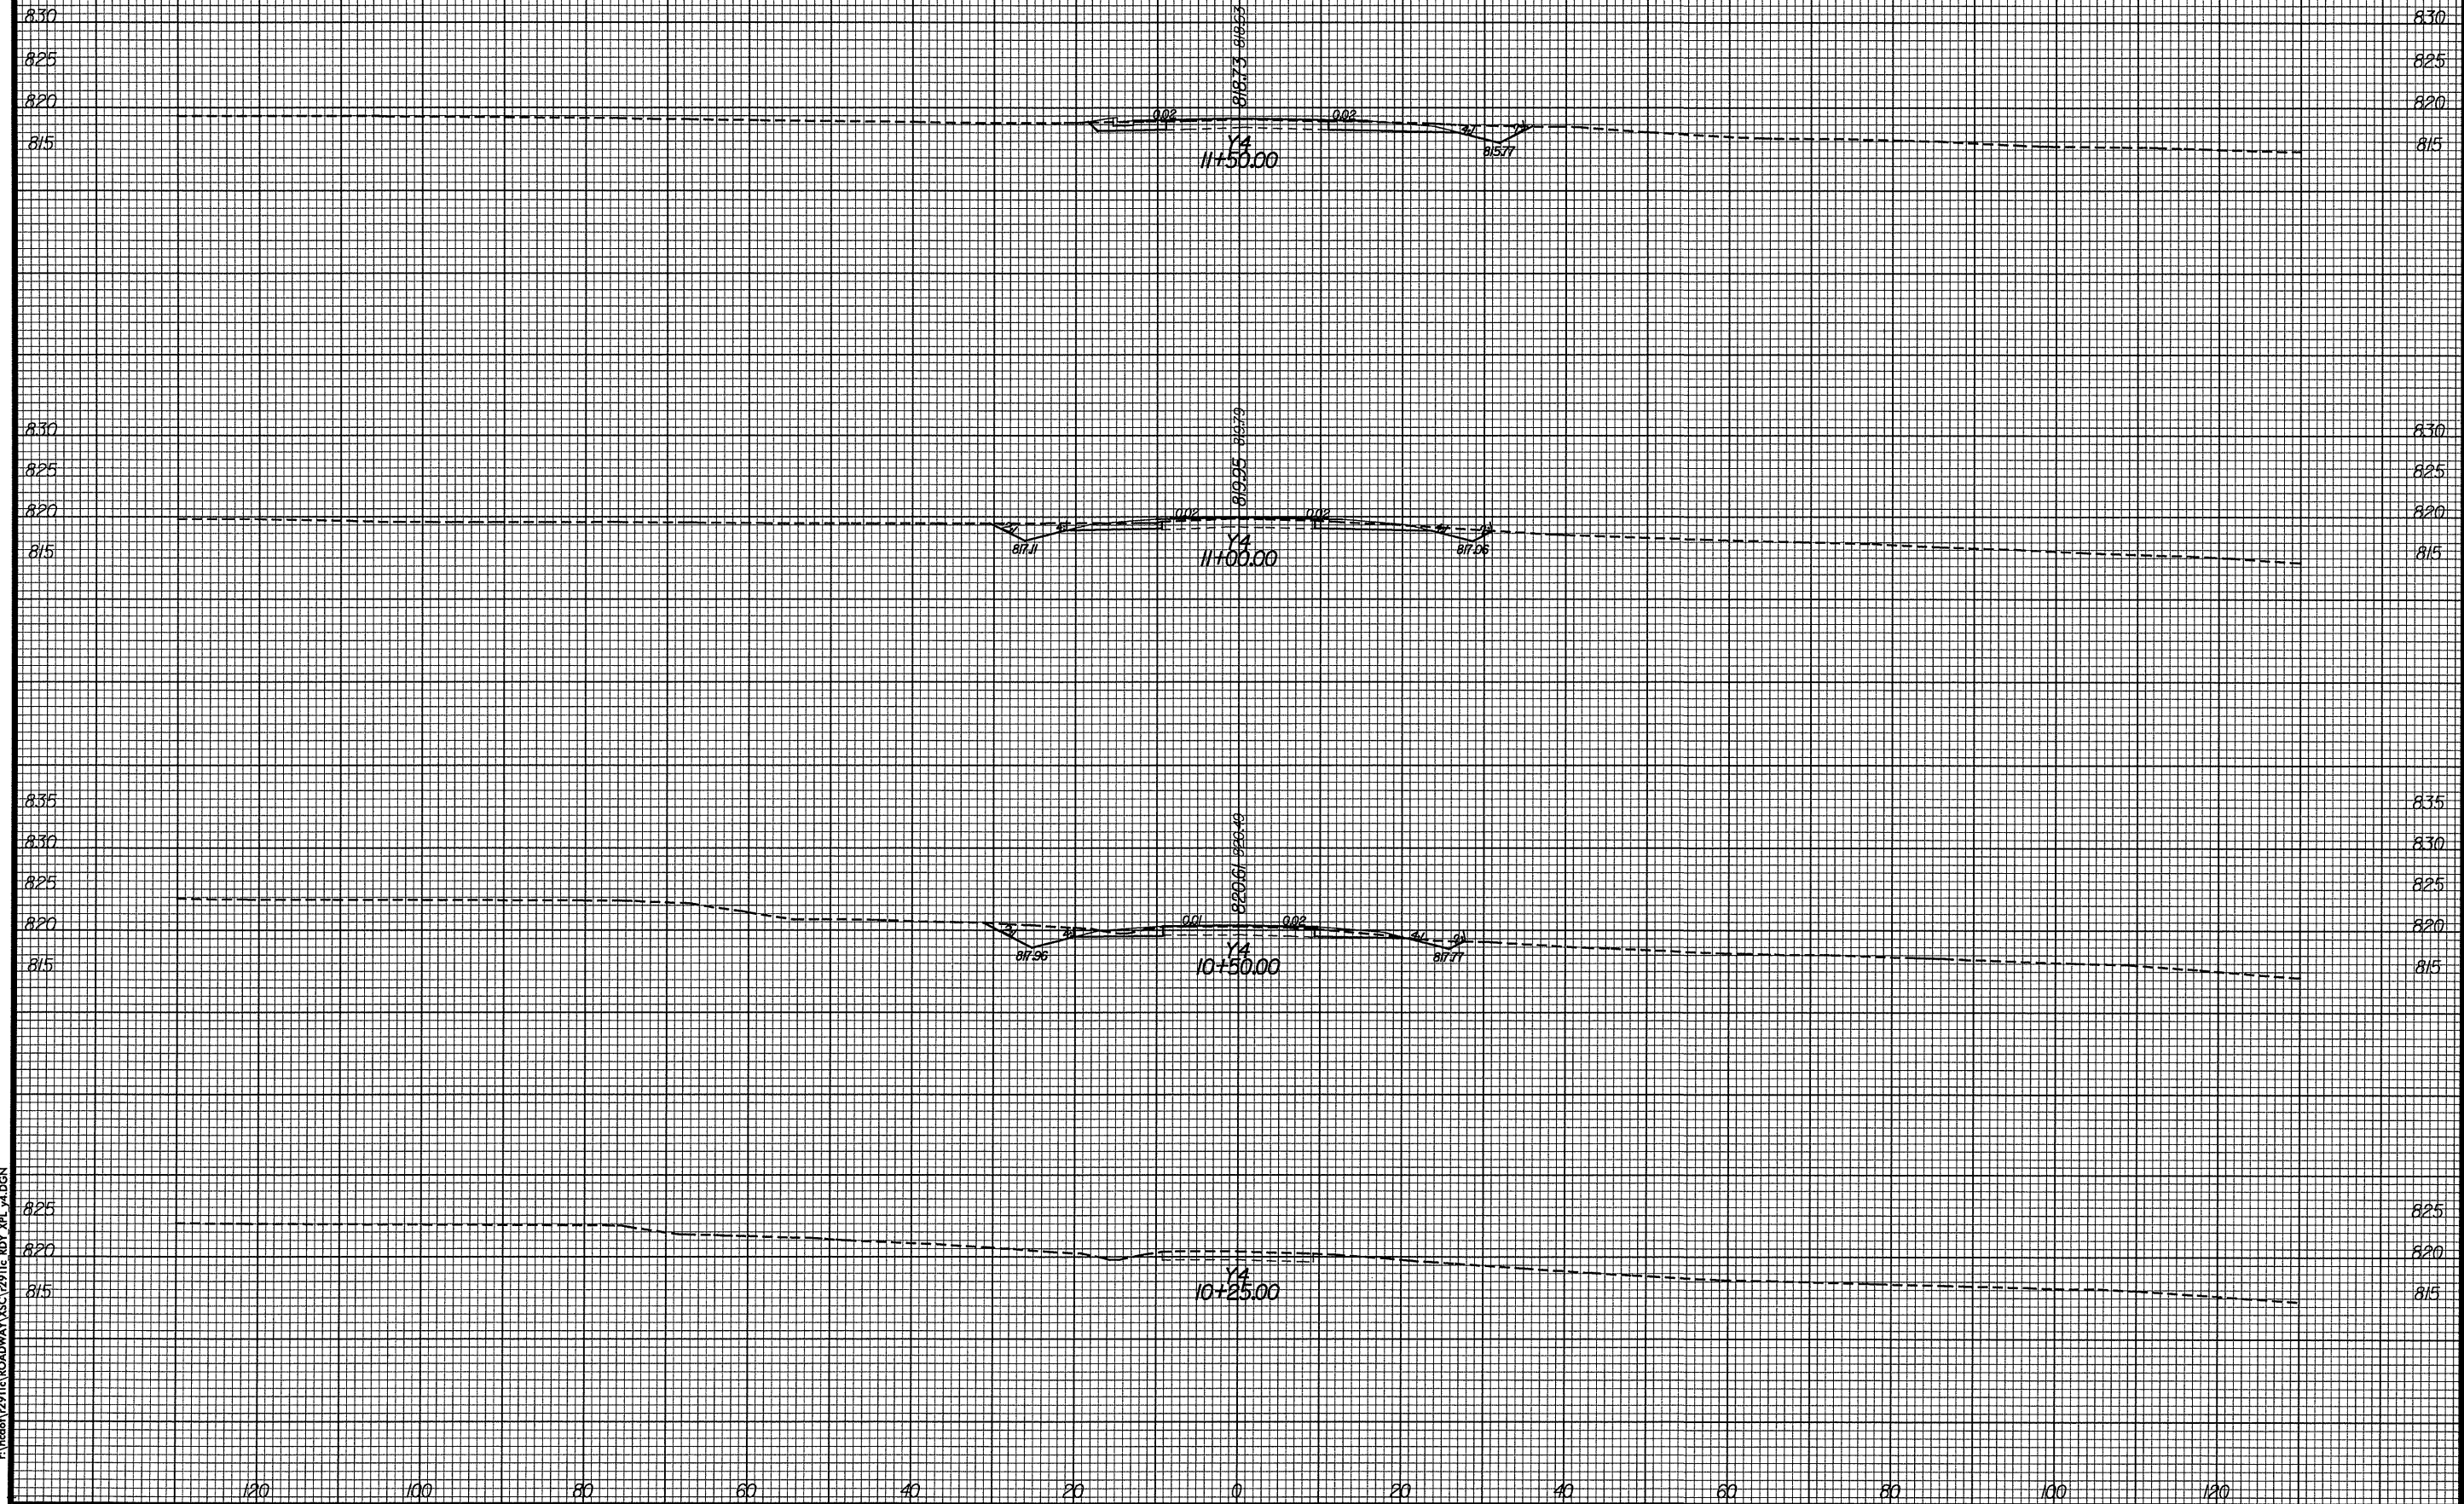

PROJ. REFERENCE NO.
R-2911C

SHEET NO.
X-100



DATE: 9/2/04
TIME: 11:23:54 AM
C:\msdoin\2911c\ROADWAY\XSC\2911c.RDY_XPL_V4.DGN