


PROJ. REFERENCE NO.  
R-2911C

SHEET NO.  
X-99

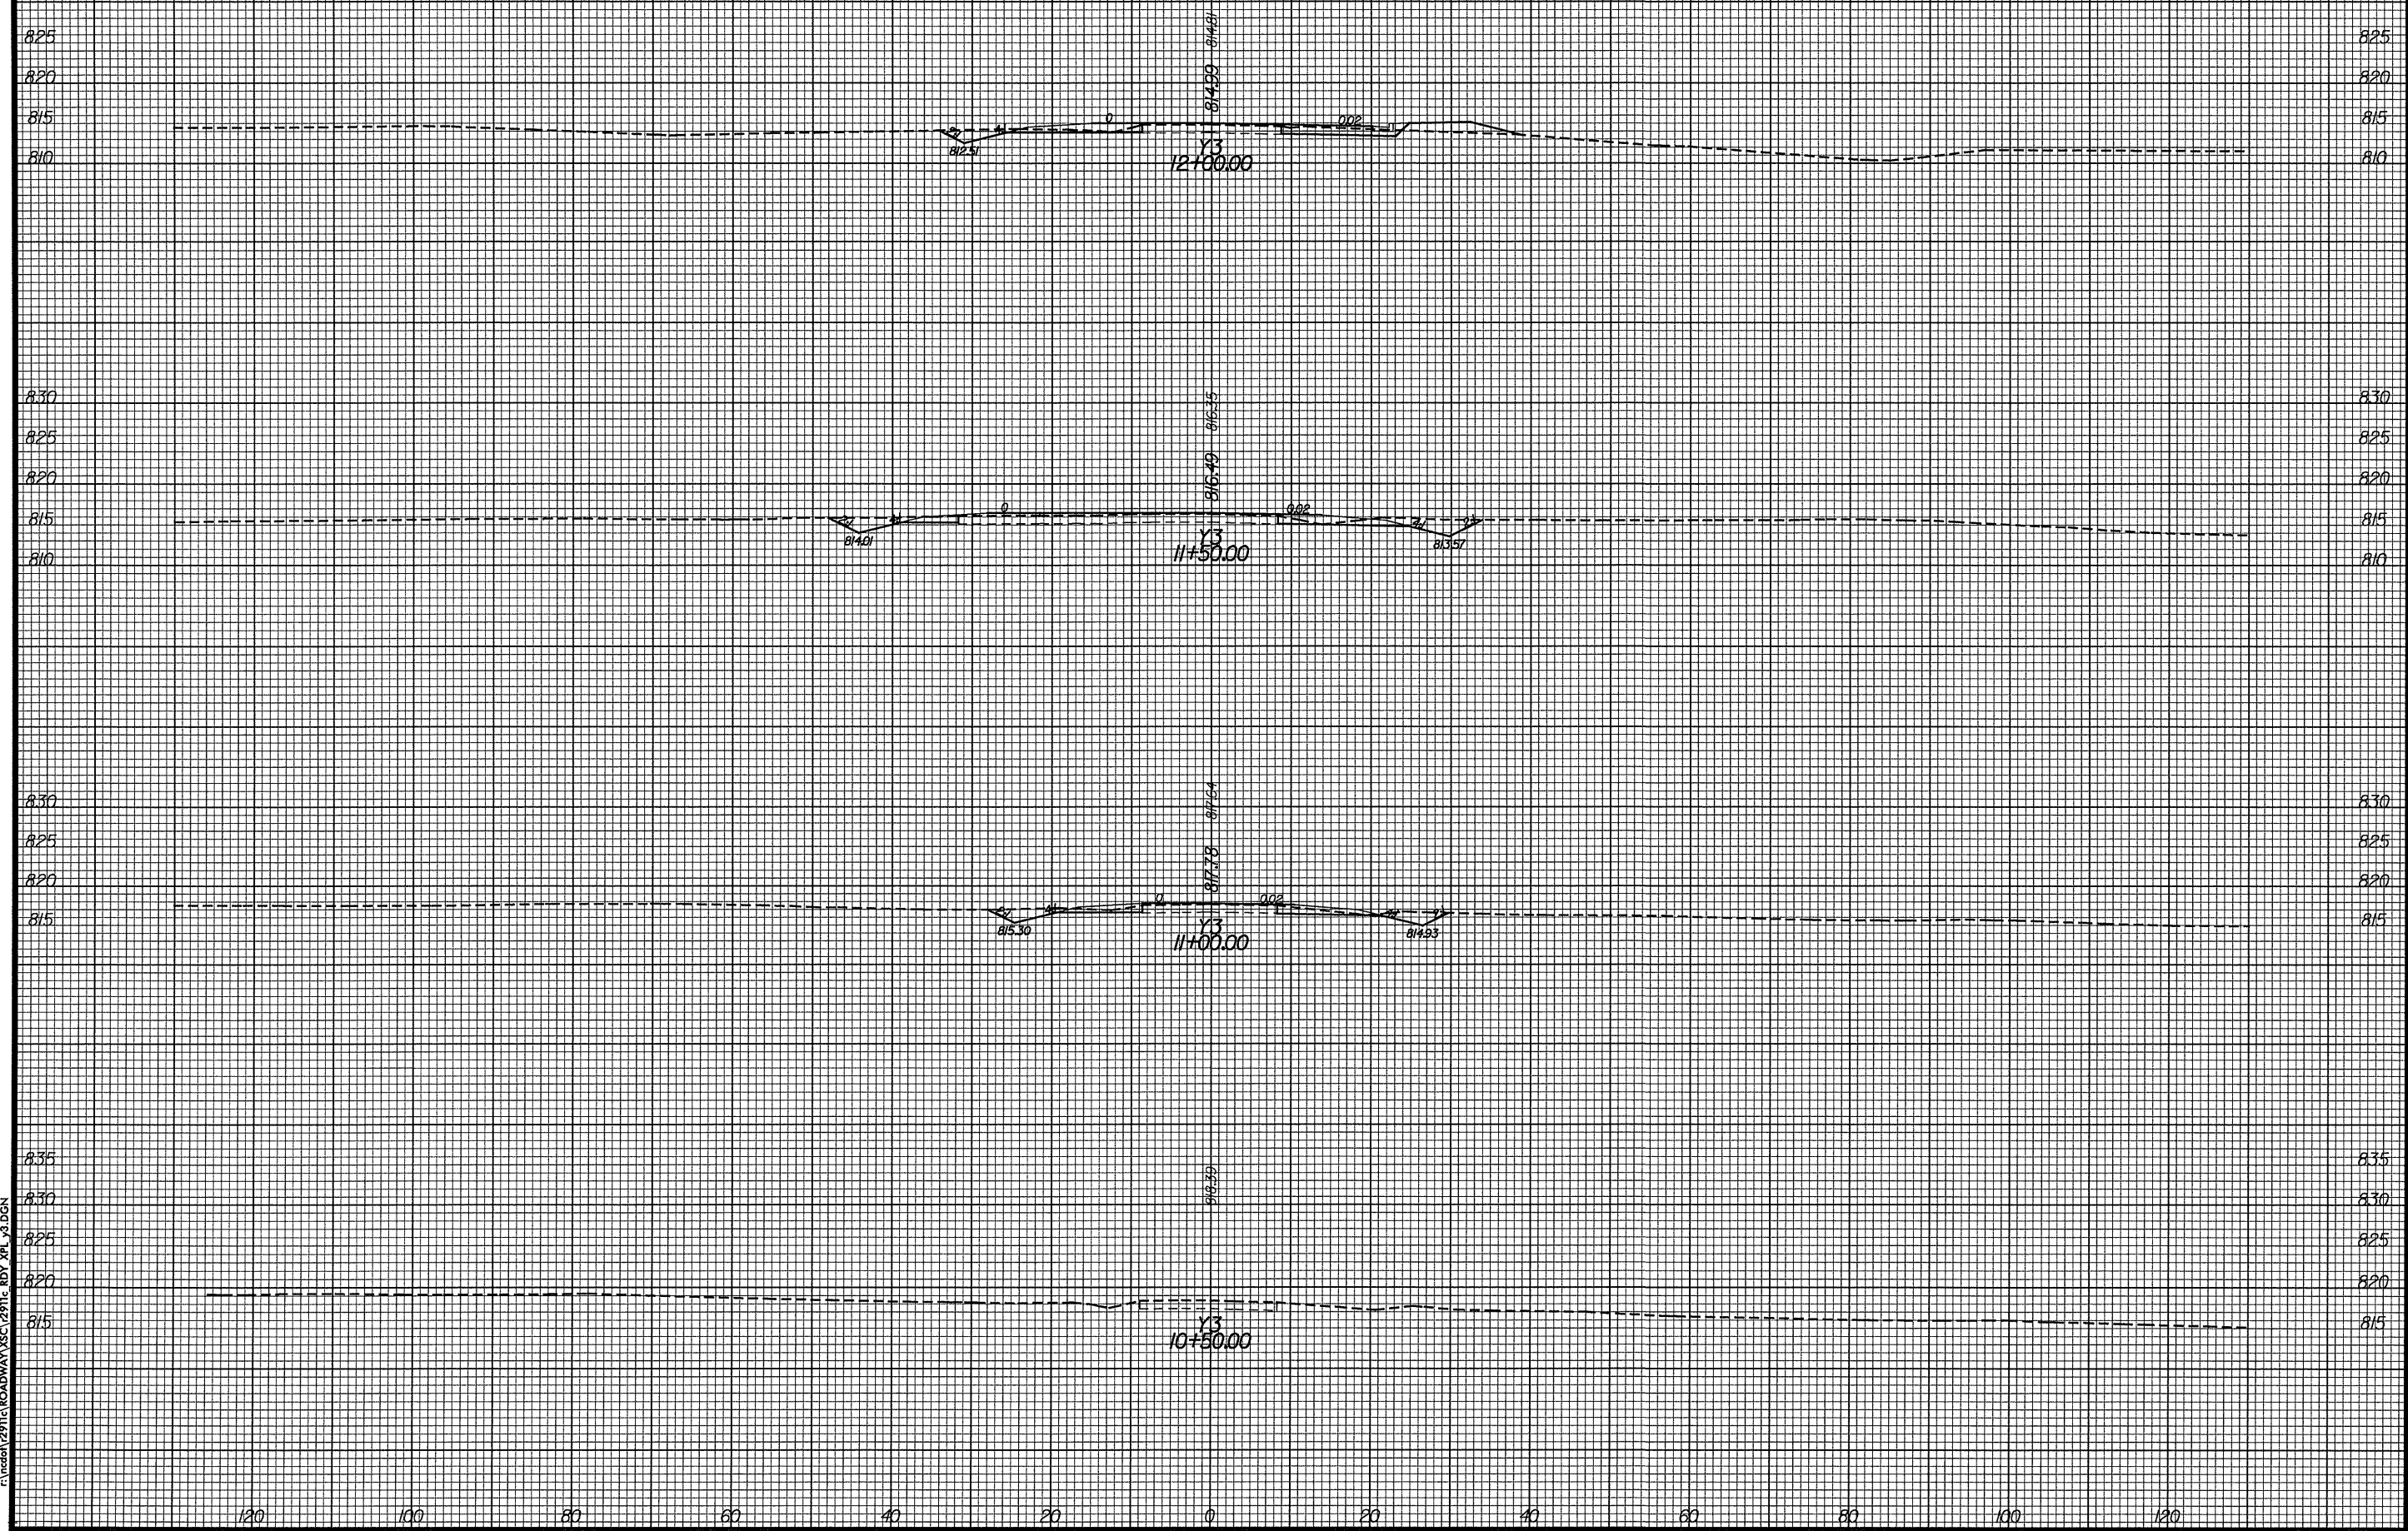

DATE: 09/20/04  
TIME: 11:23:51 AM  
C:\msdopt\2911c\ROADWAY\XSC\2911c RDY\_VPL\_X3.DGN