



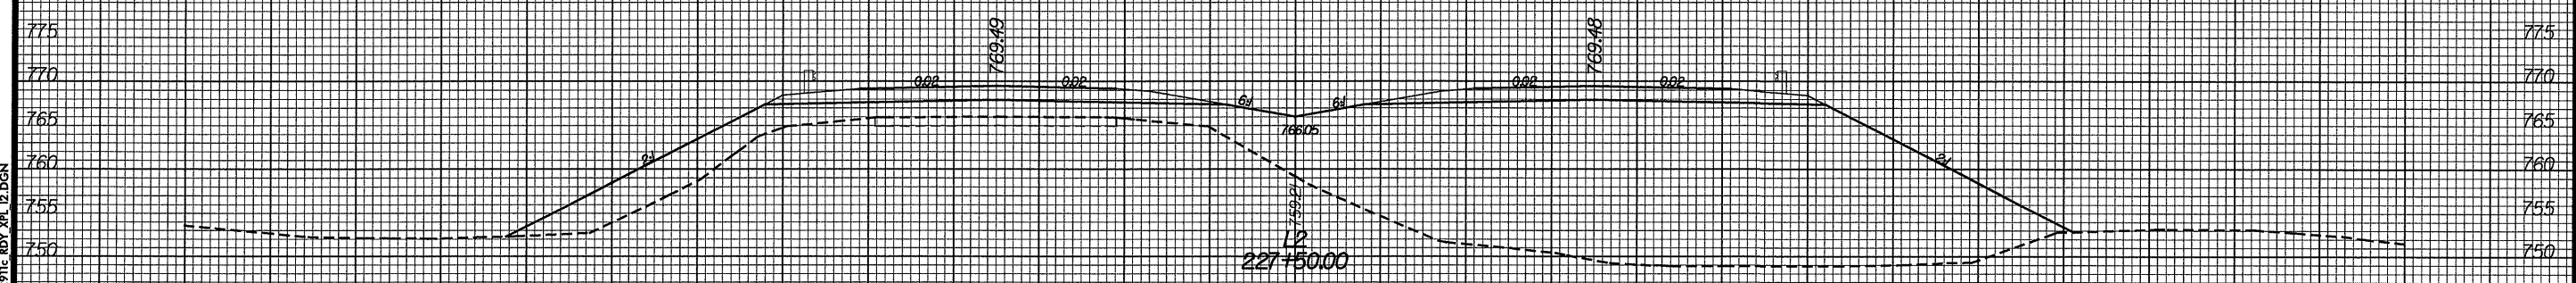

PROJ. REFERENCE NO.  
R-2911C

SHEET NO.  
X-96

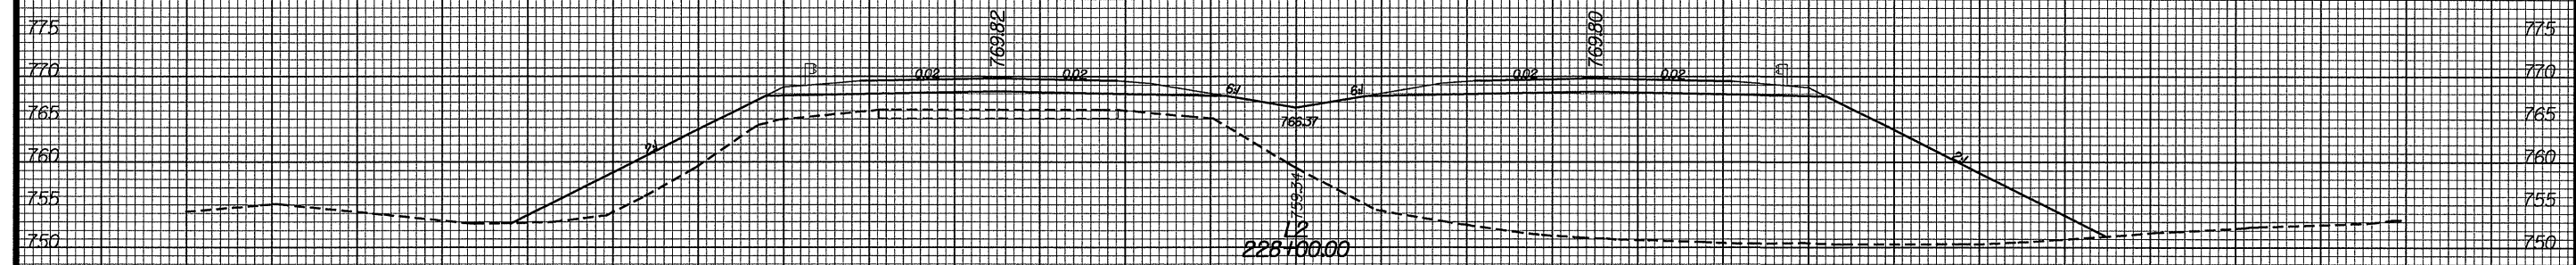

DATE: 9/2/04  
TIME: 11:03:34 AM  
r:\vce\del\2911c\ROADWAY\ASC\2911c\_RDY\_XPL\_12.DGN