


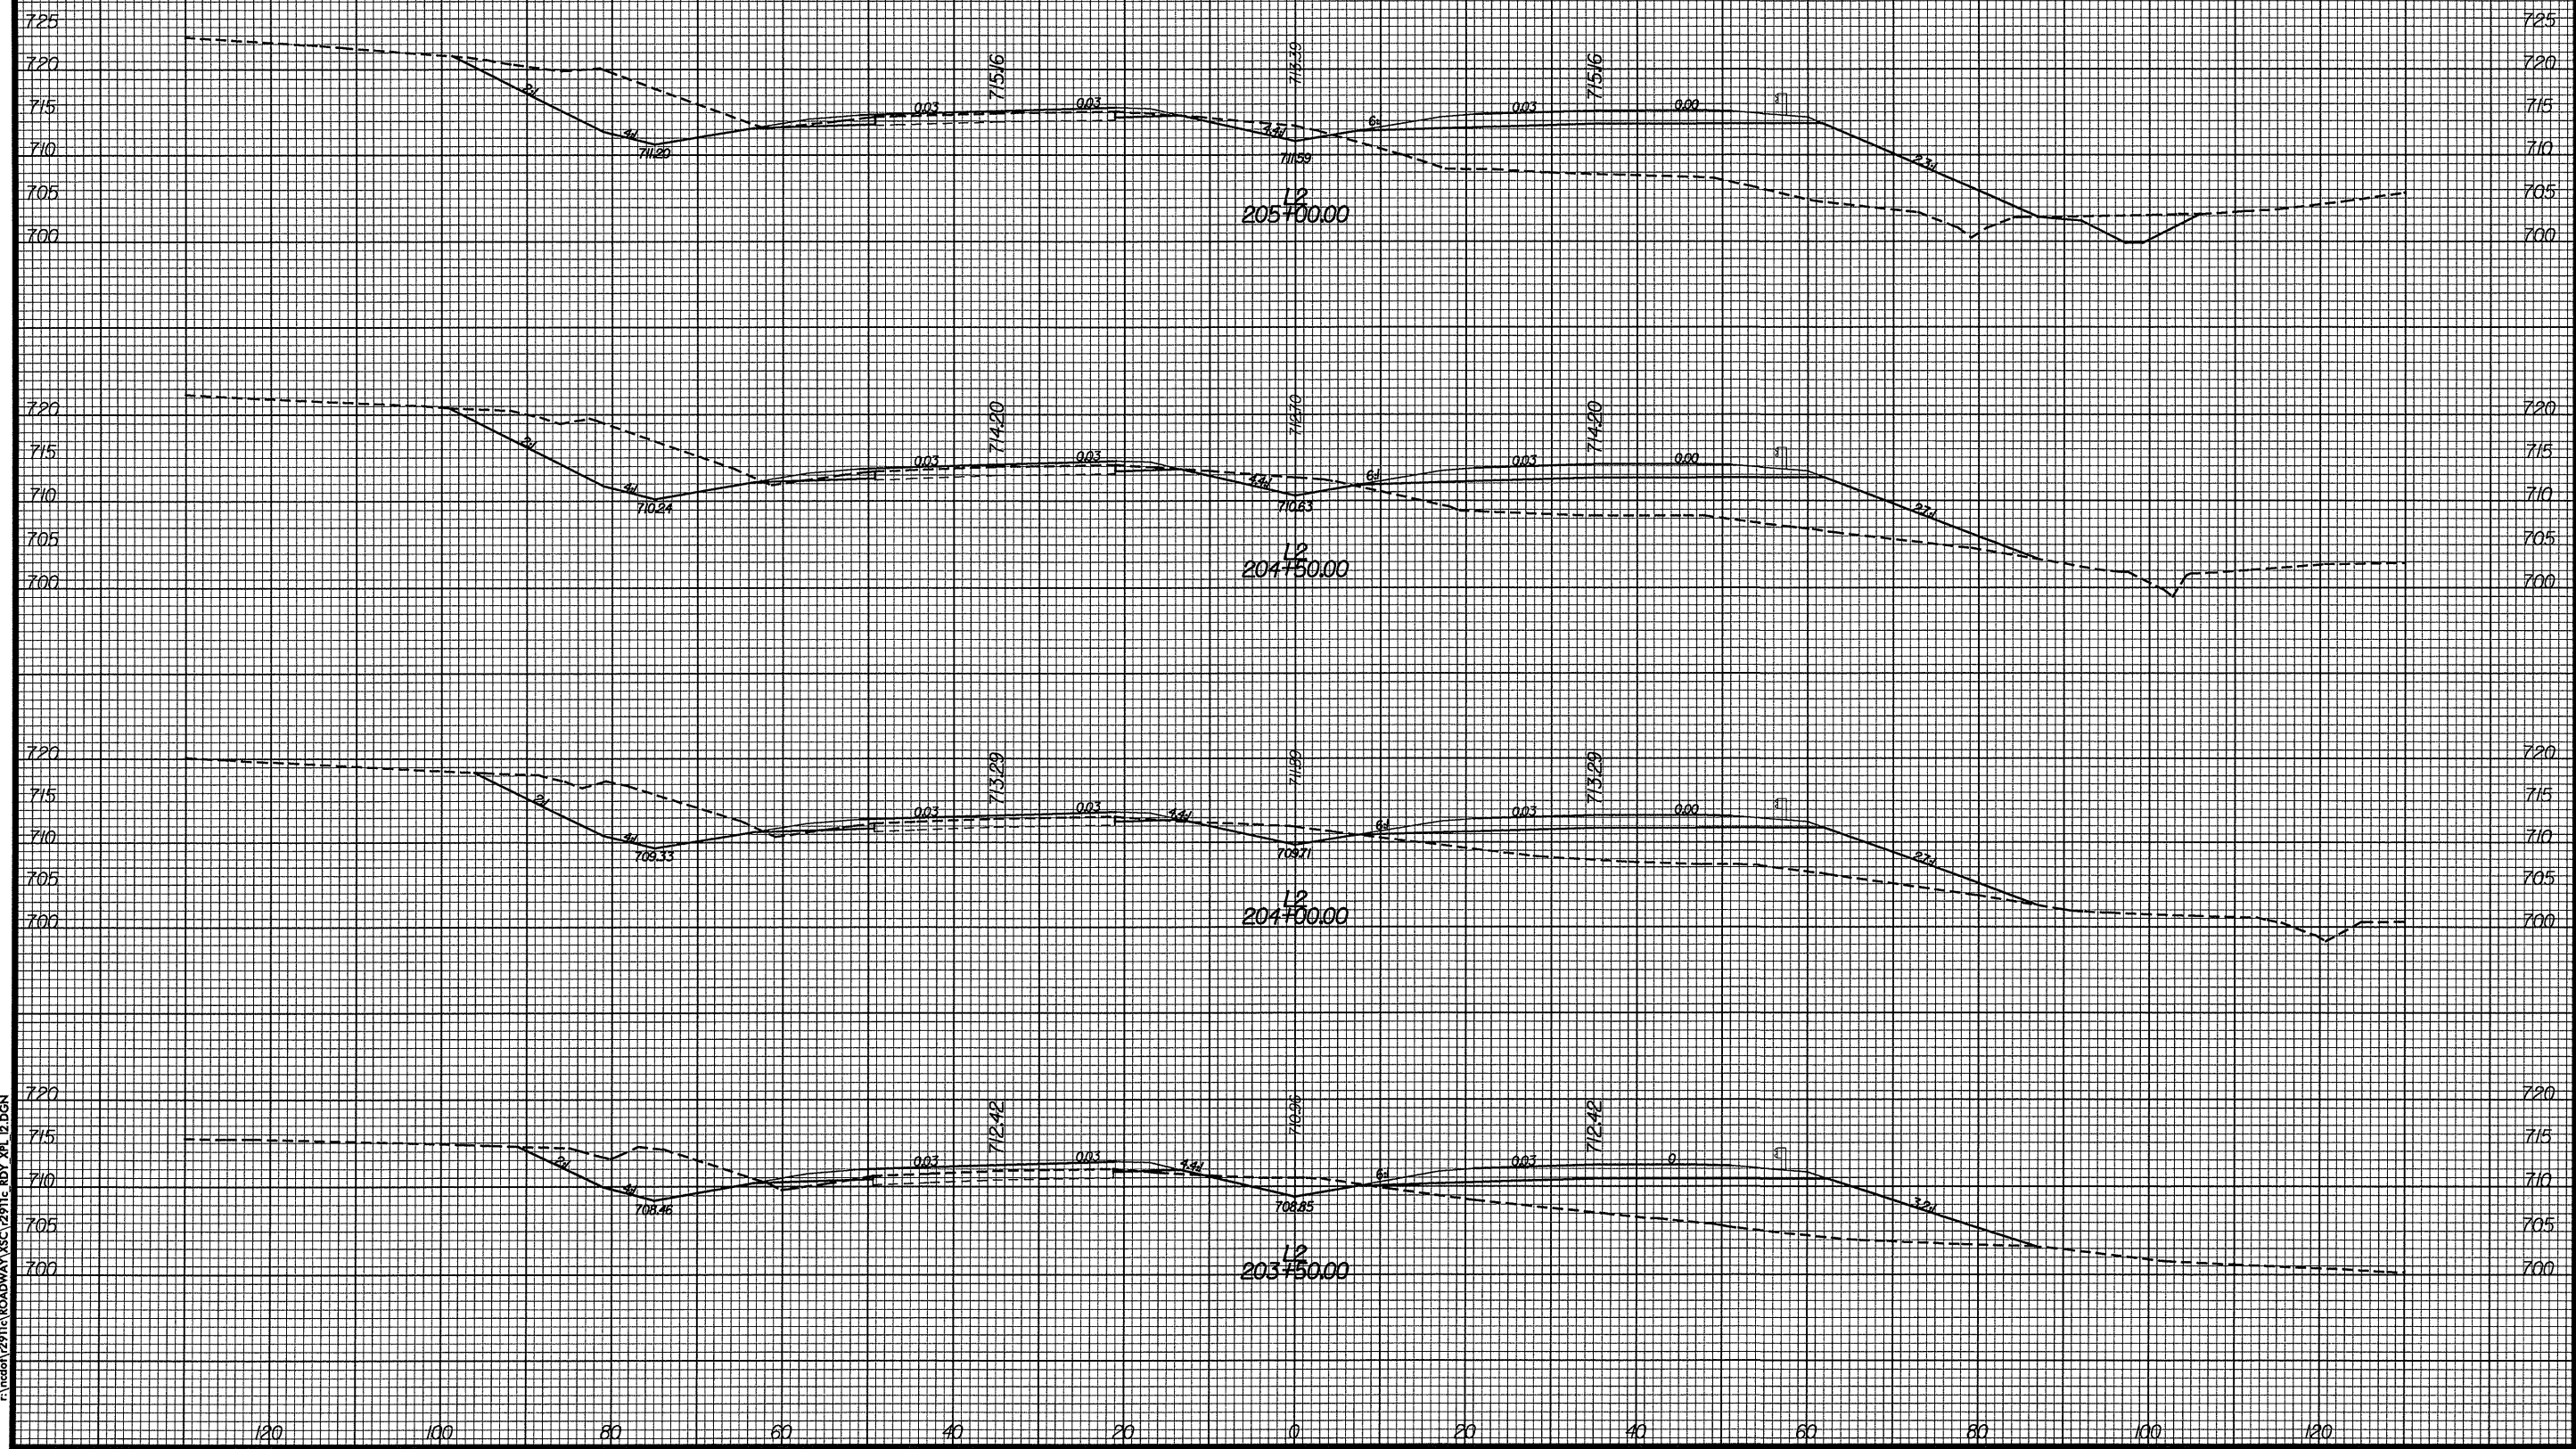

PROJ. REFERENCE NO.
R-2911C

SHEET NO.
X-85



DATE: 9/2/04
TIME: 11:03:18 AM
C:\meda\12911c\ROADWAY\XSC\12911c RDY_XPL_12.DGN