


PROJ. REFERENCE NO.  
R-2911C

SHEET NO.  
X-80

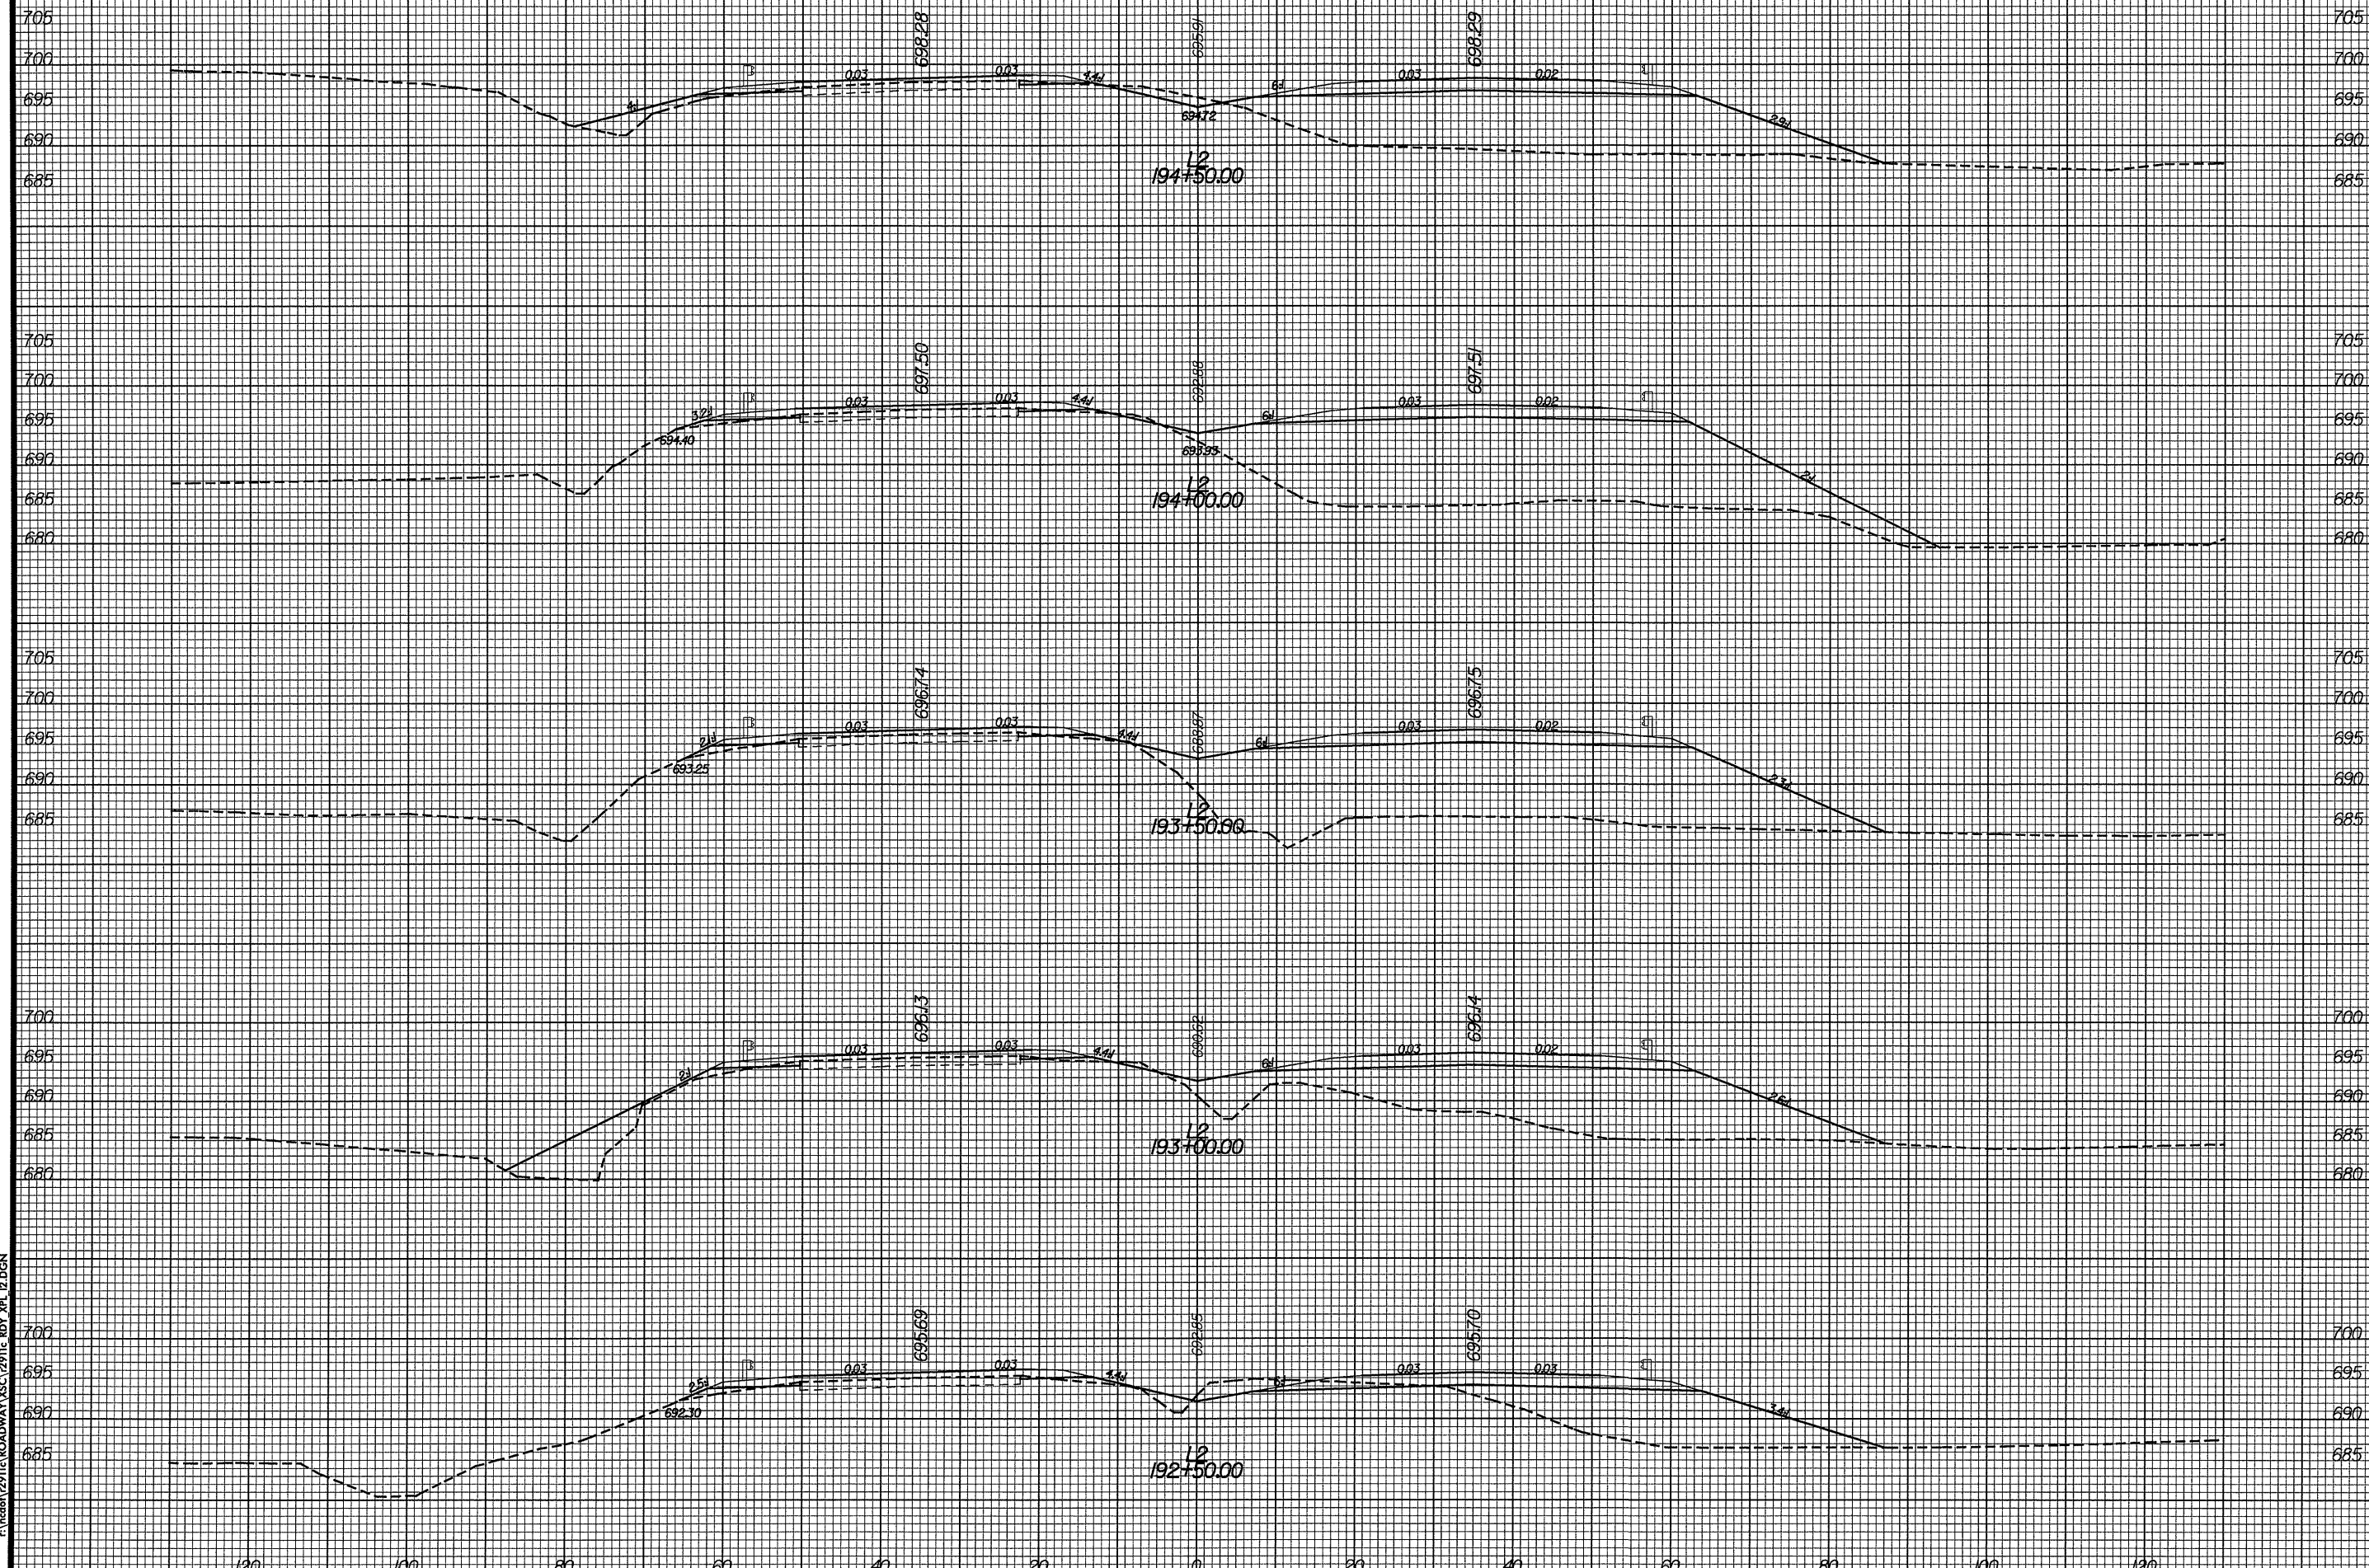

DATE: 9/2/04  
TIME: 11:03:10 AM  
P:\vocal\2911C\ROADWAY\XSC\2911C\_RDY\_XPL\_12.DGN