


PROJ. REFERENCE NO.
R-2911C

SHEET NO.
X-77

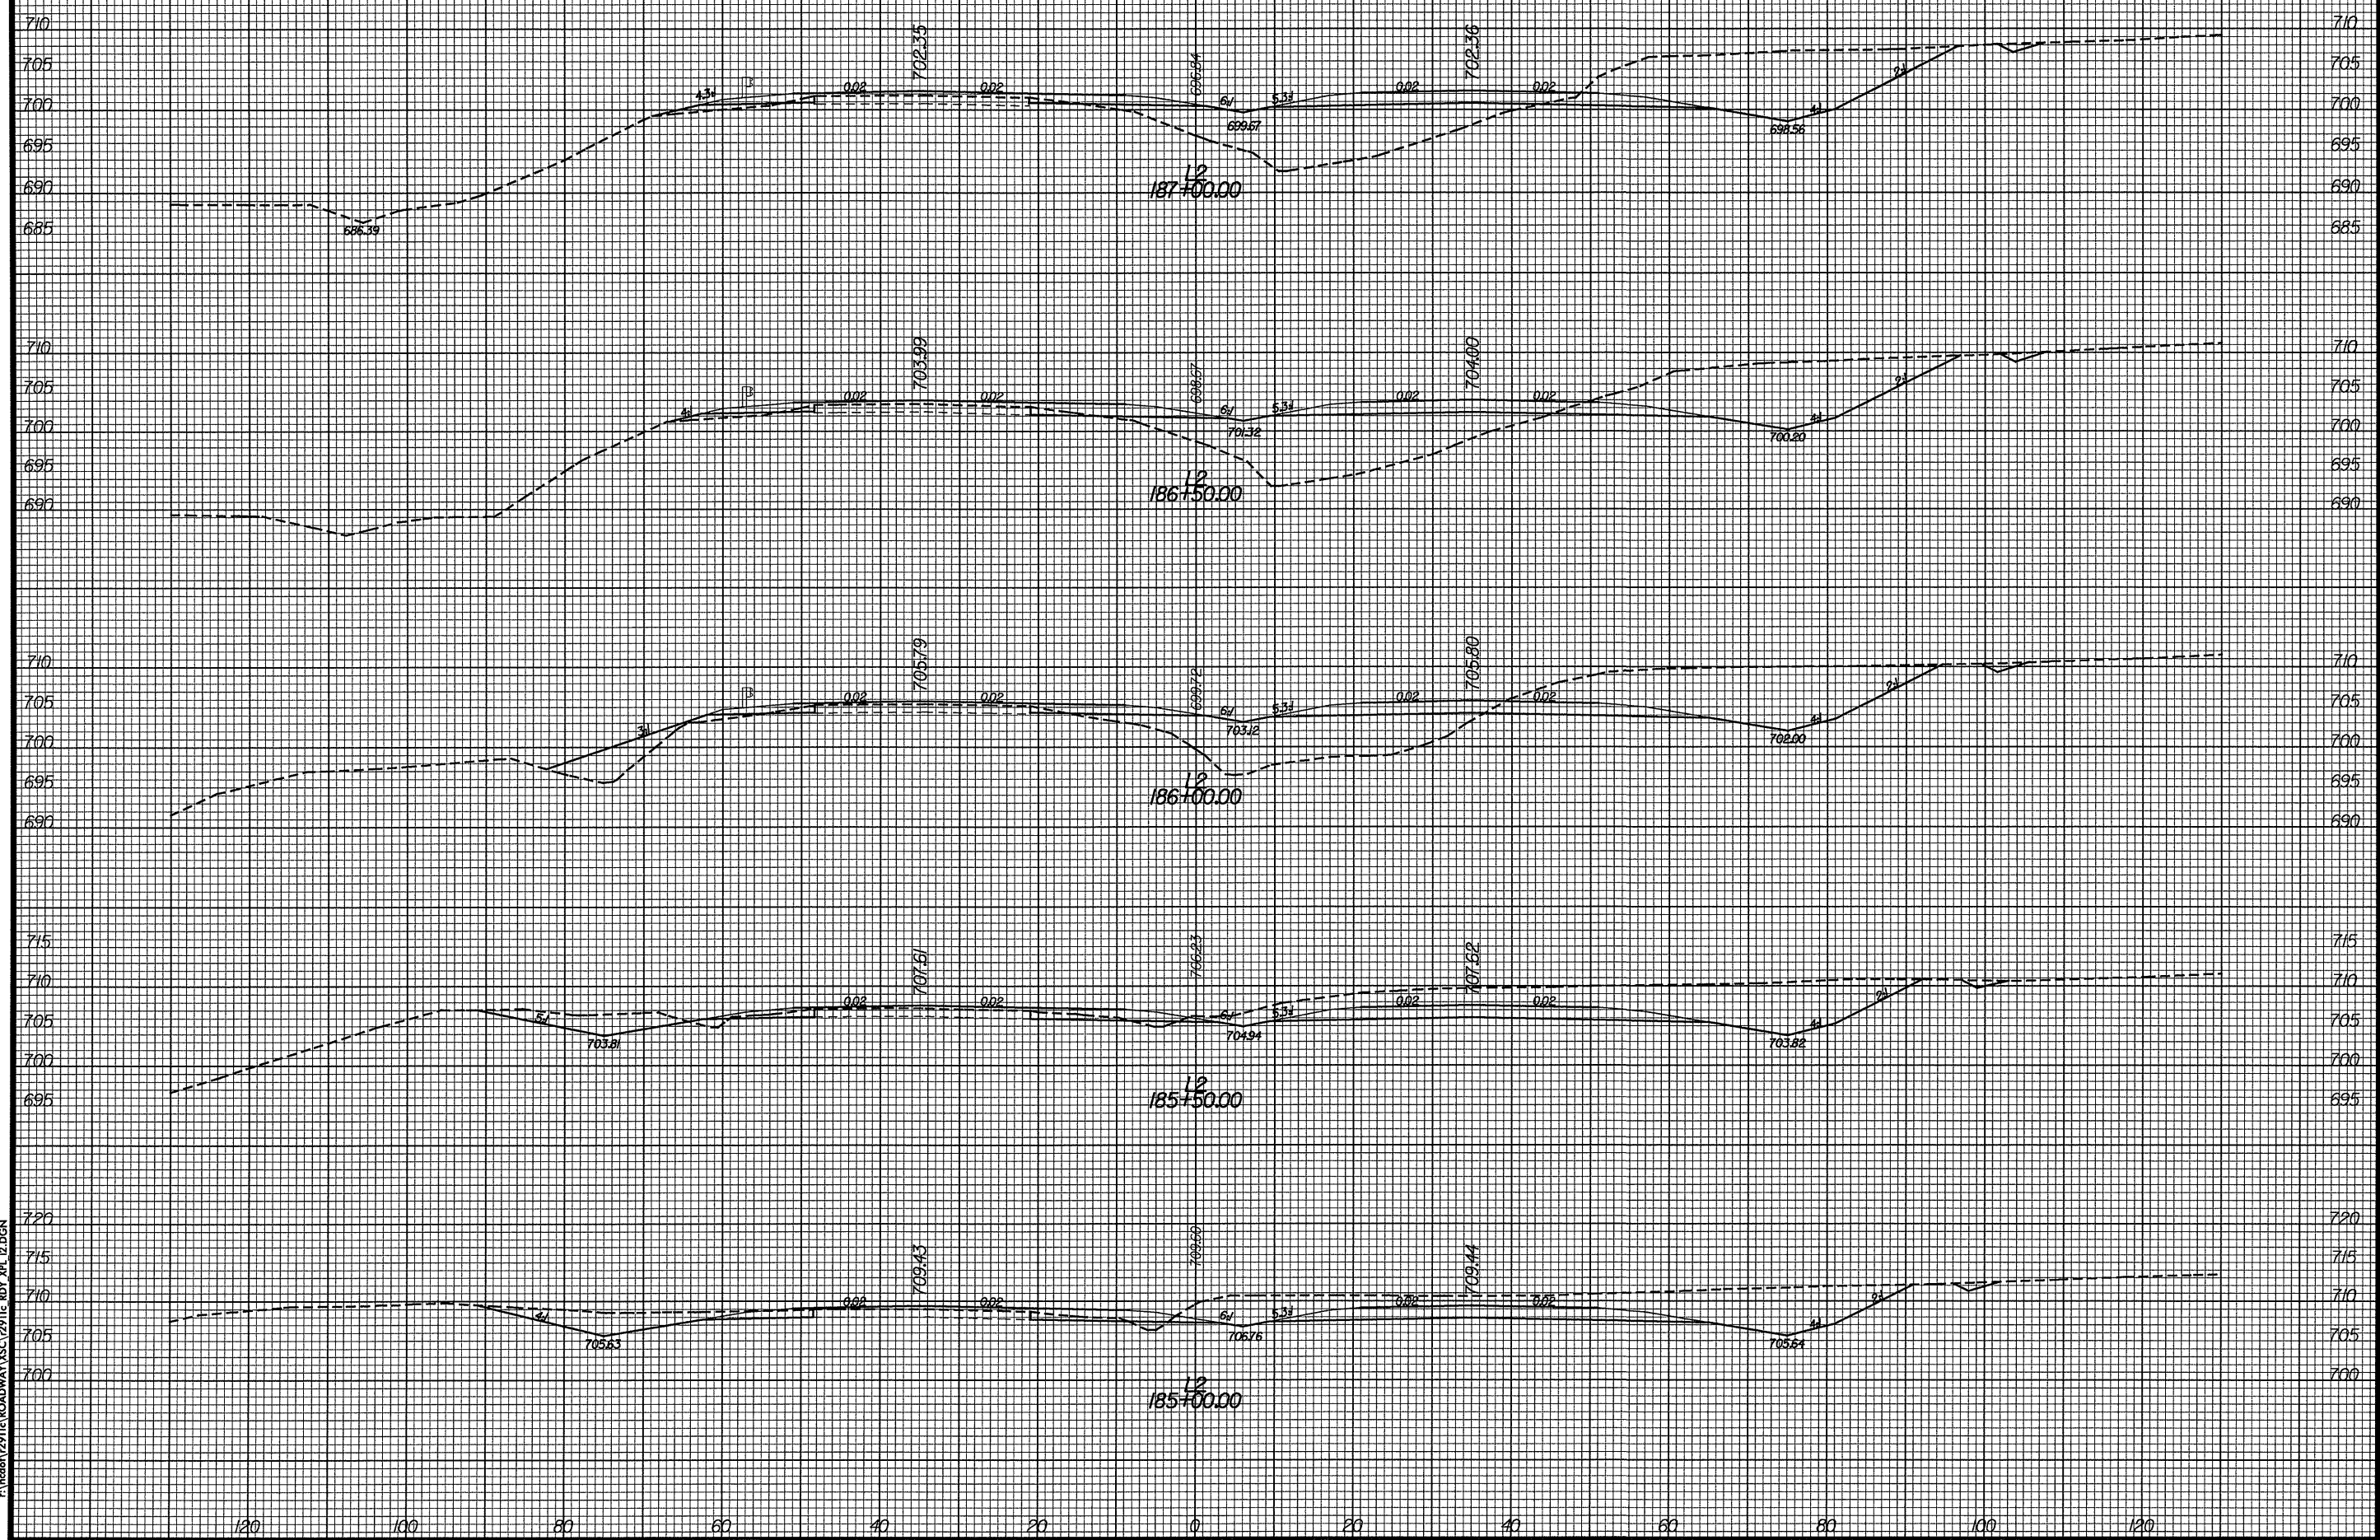

DATE: 9/2/04
TIME: 11:03:05 AM
C:\medan\2911C\ROADWAY\XSC\2911C_RDY_XFL_12.DGN