


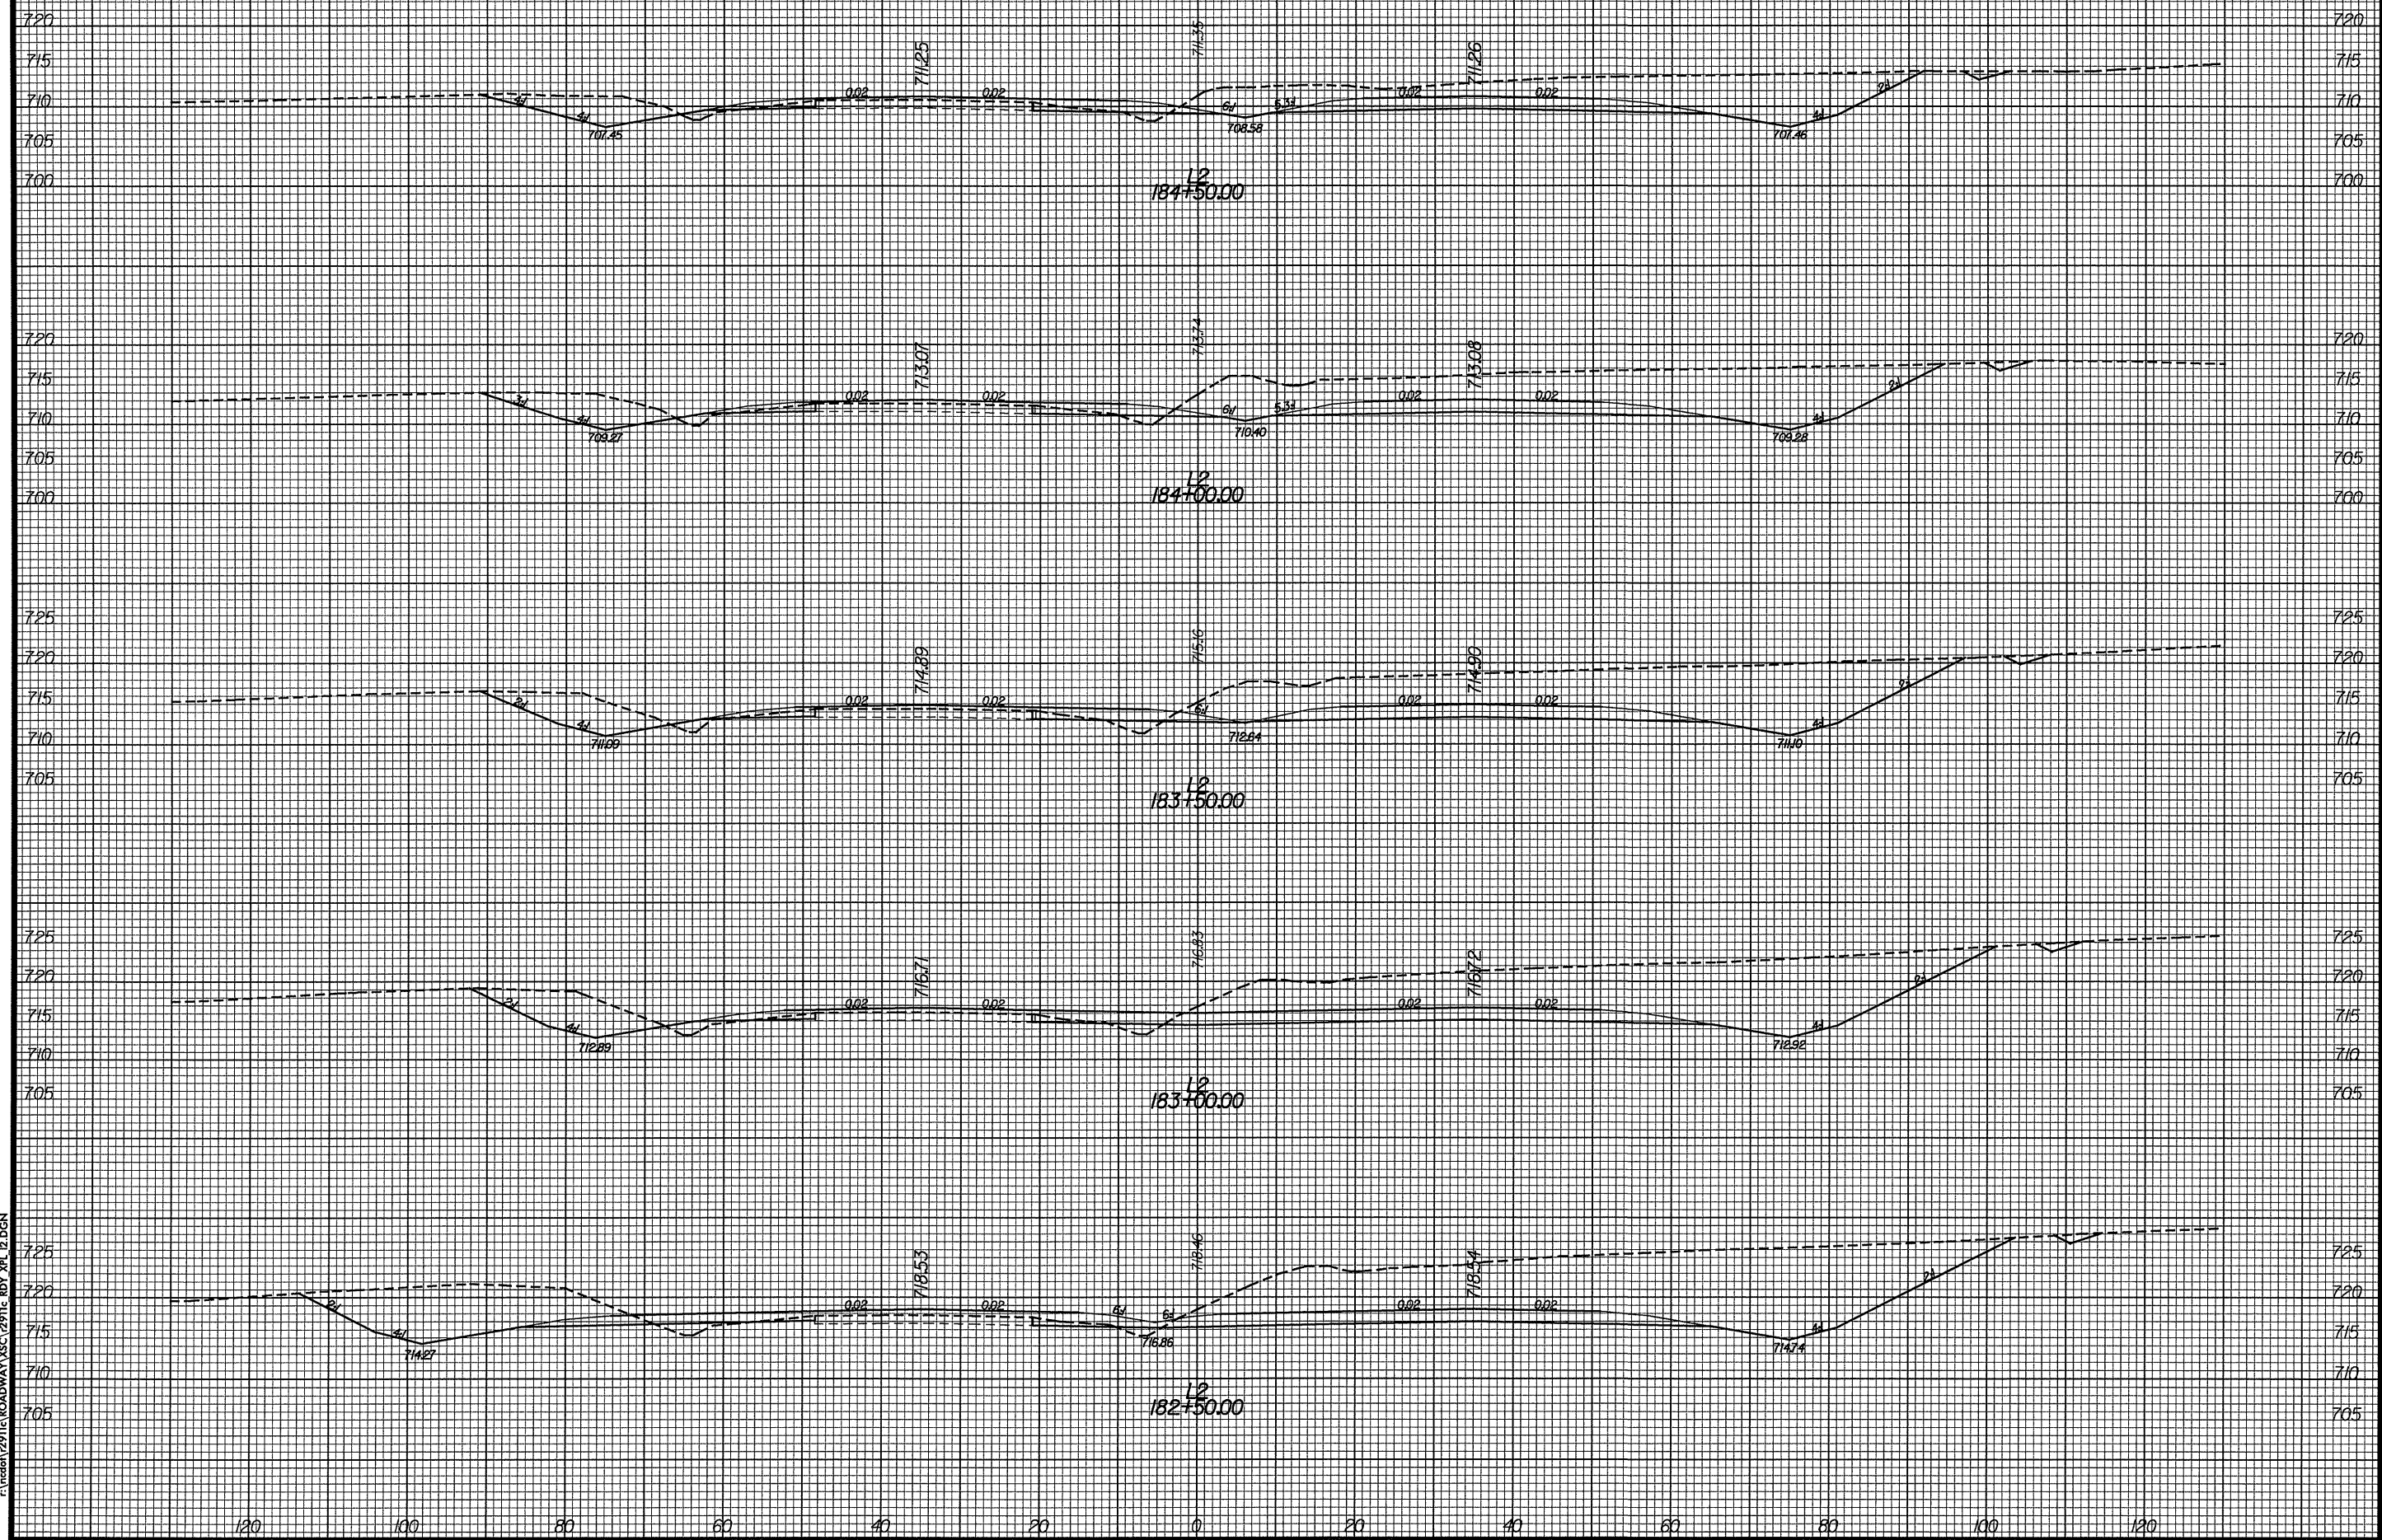

PROJ. REFERENCE NO.
R-2911C

SHEET NO.
X-76



DATE: 09/20/04
TIME: 11:03:04 AM
c:\msdoin\2911c\ROADWAY\XSC\2911c_RDY_XPL_I2.DGN