


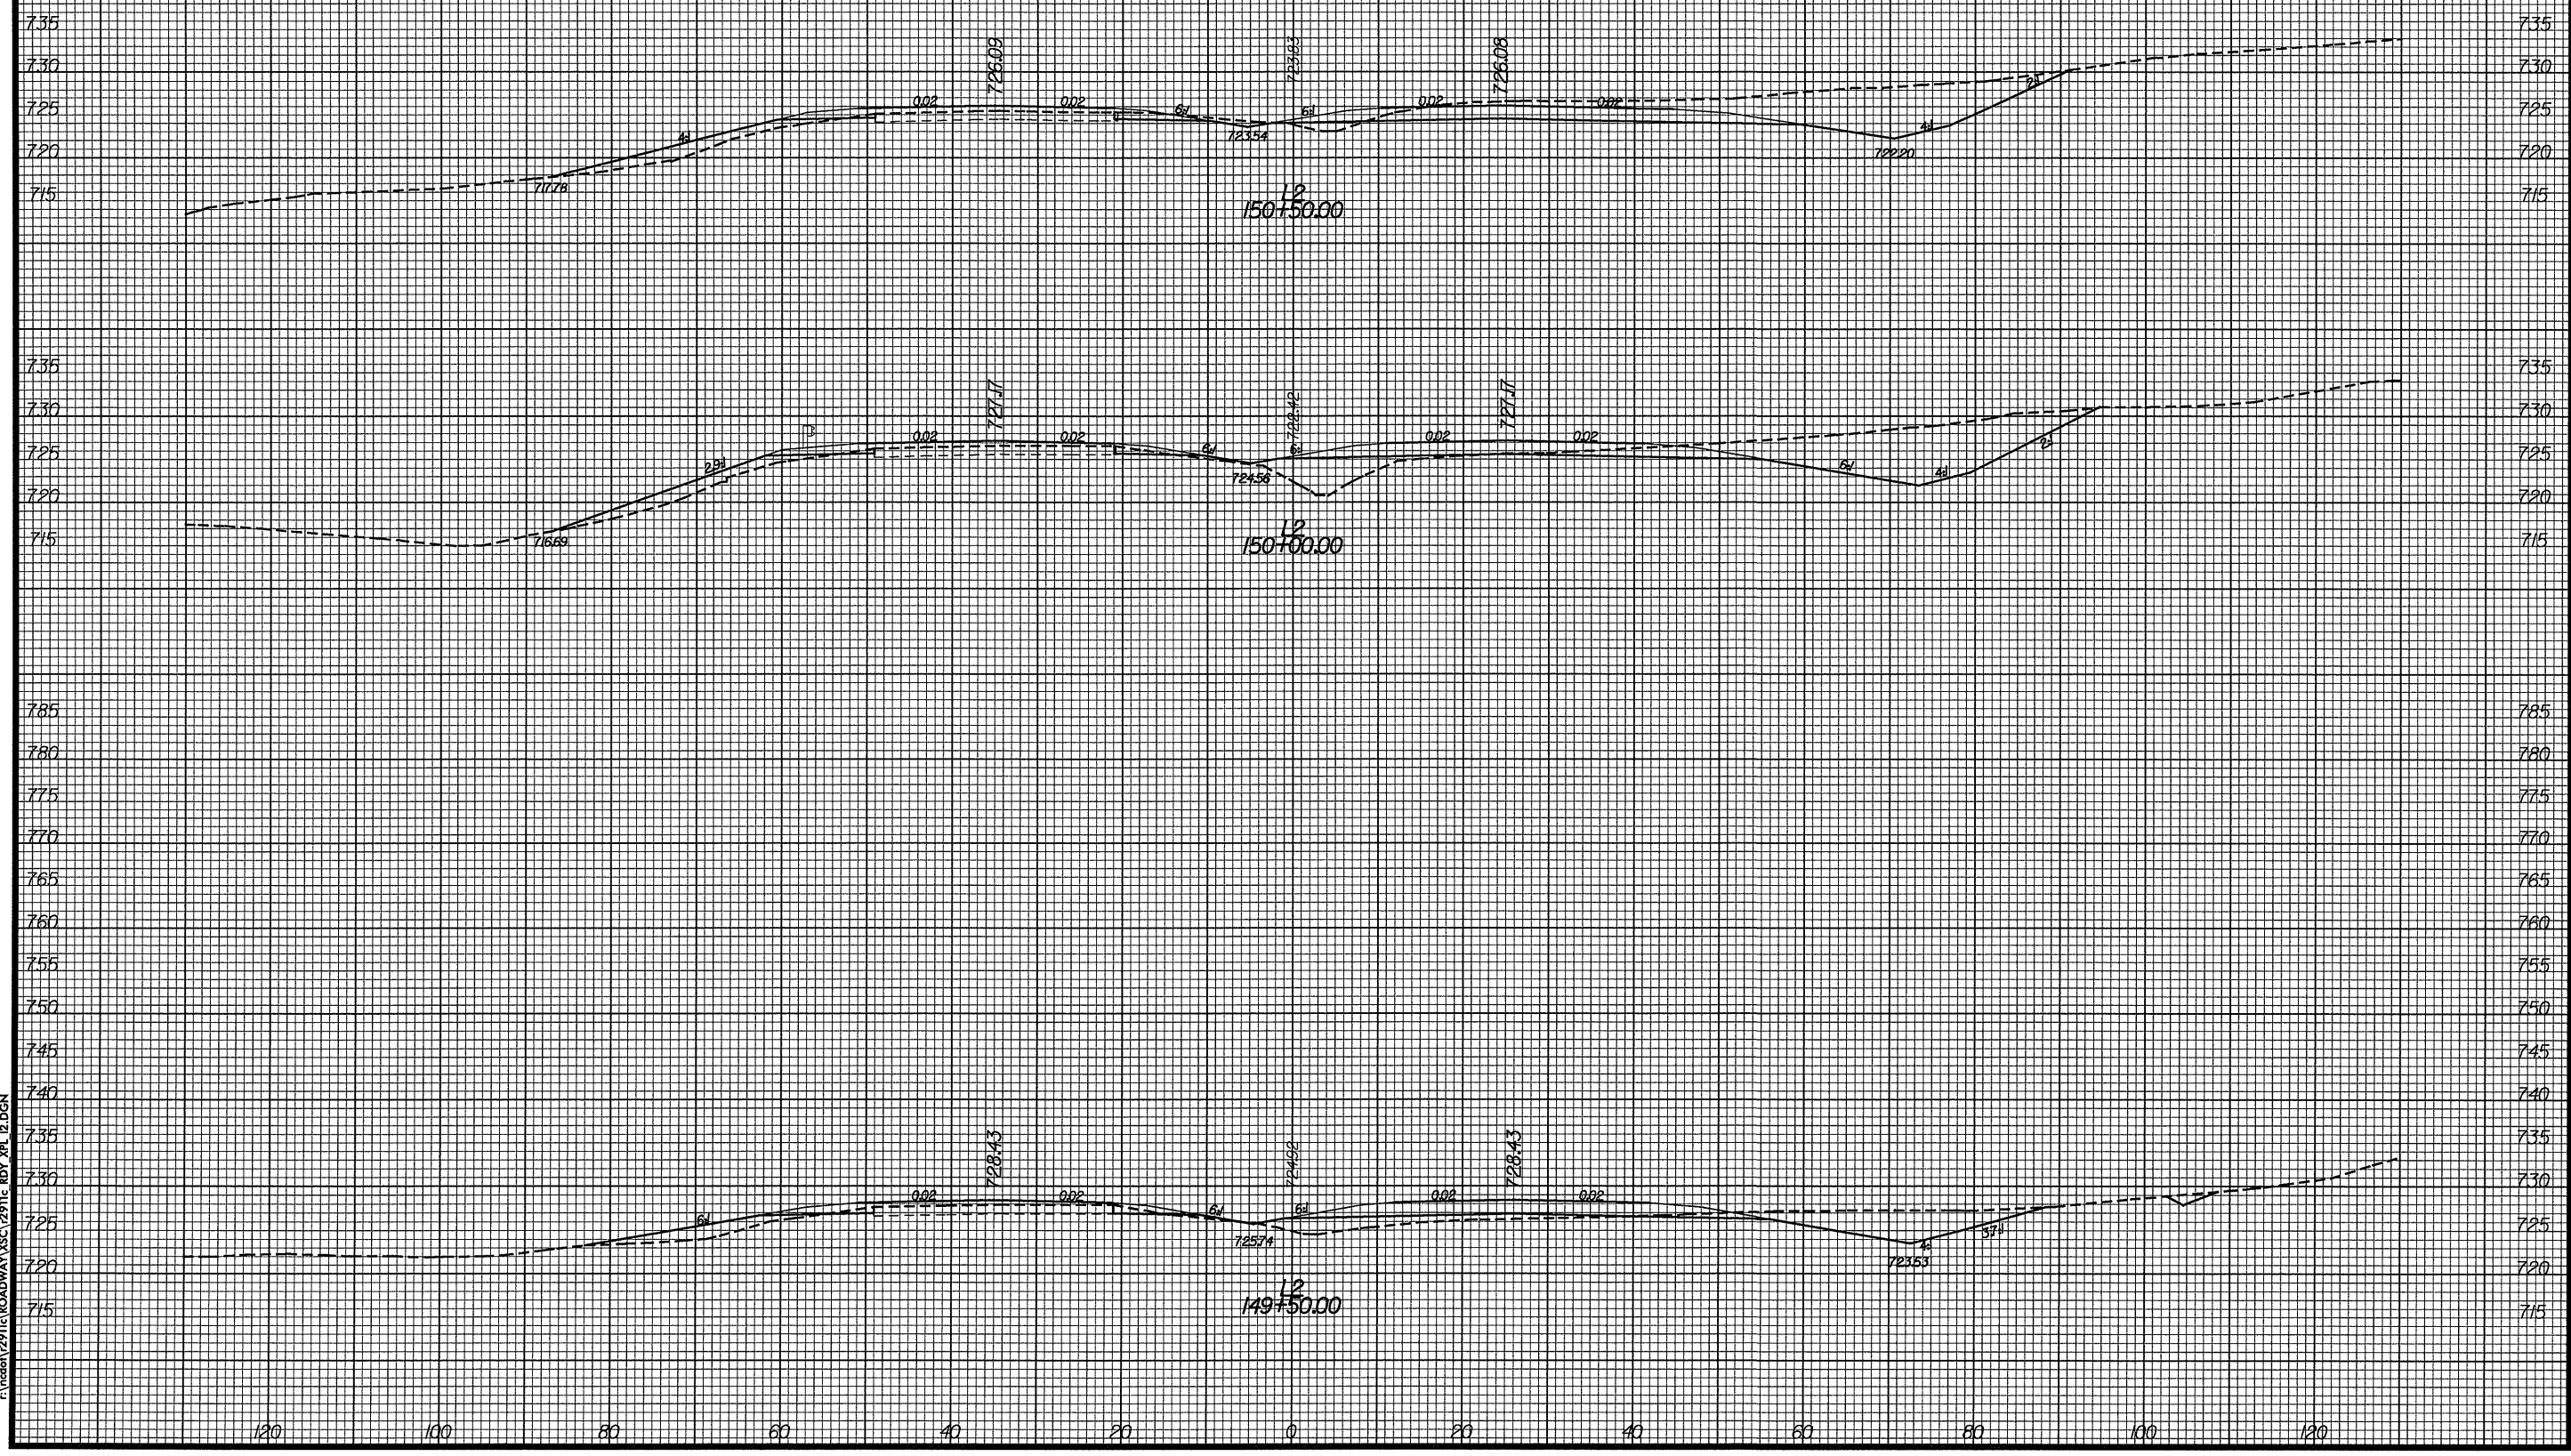

PROJ. REFERENCE NO.
R-2911C

SHEET NO.
X-62



DATE: 09/20/04
TIME: 11:02:42 AM
C:\msdcl\2911C\ROADWAY\XSC\2911C RDY XPL I2.DGN