


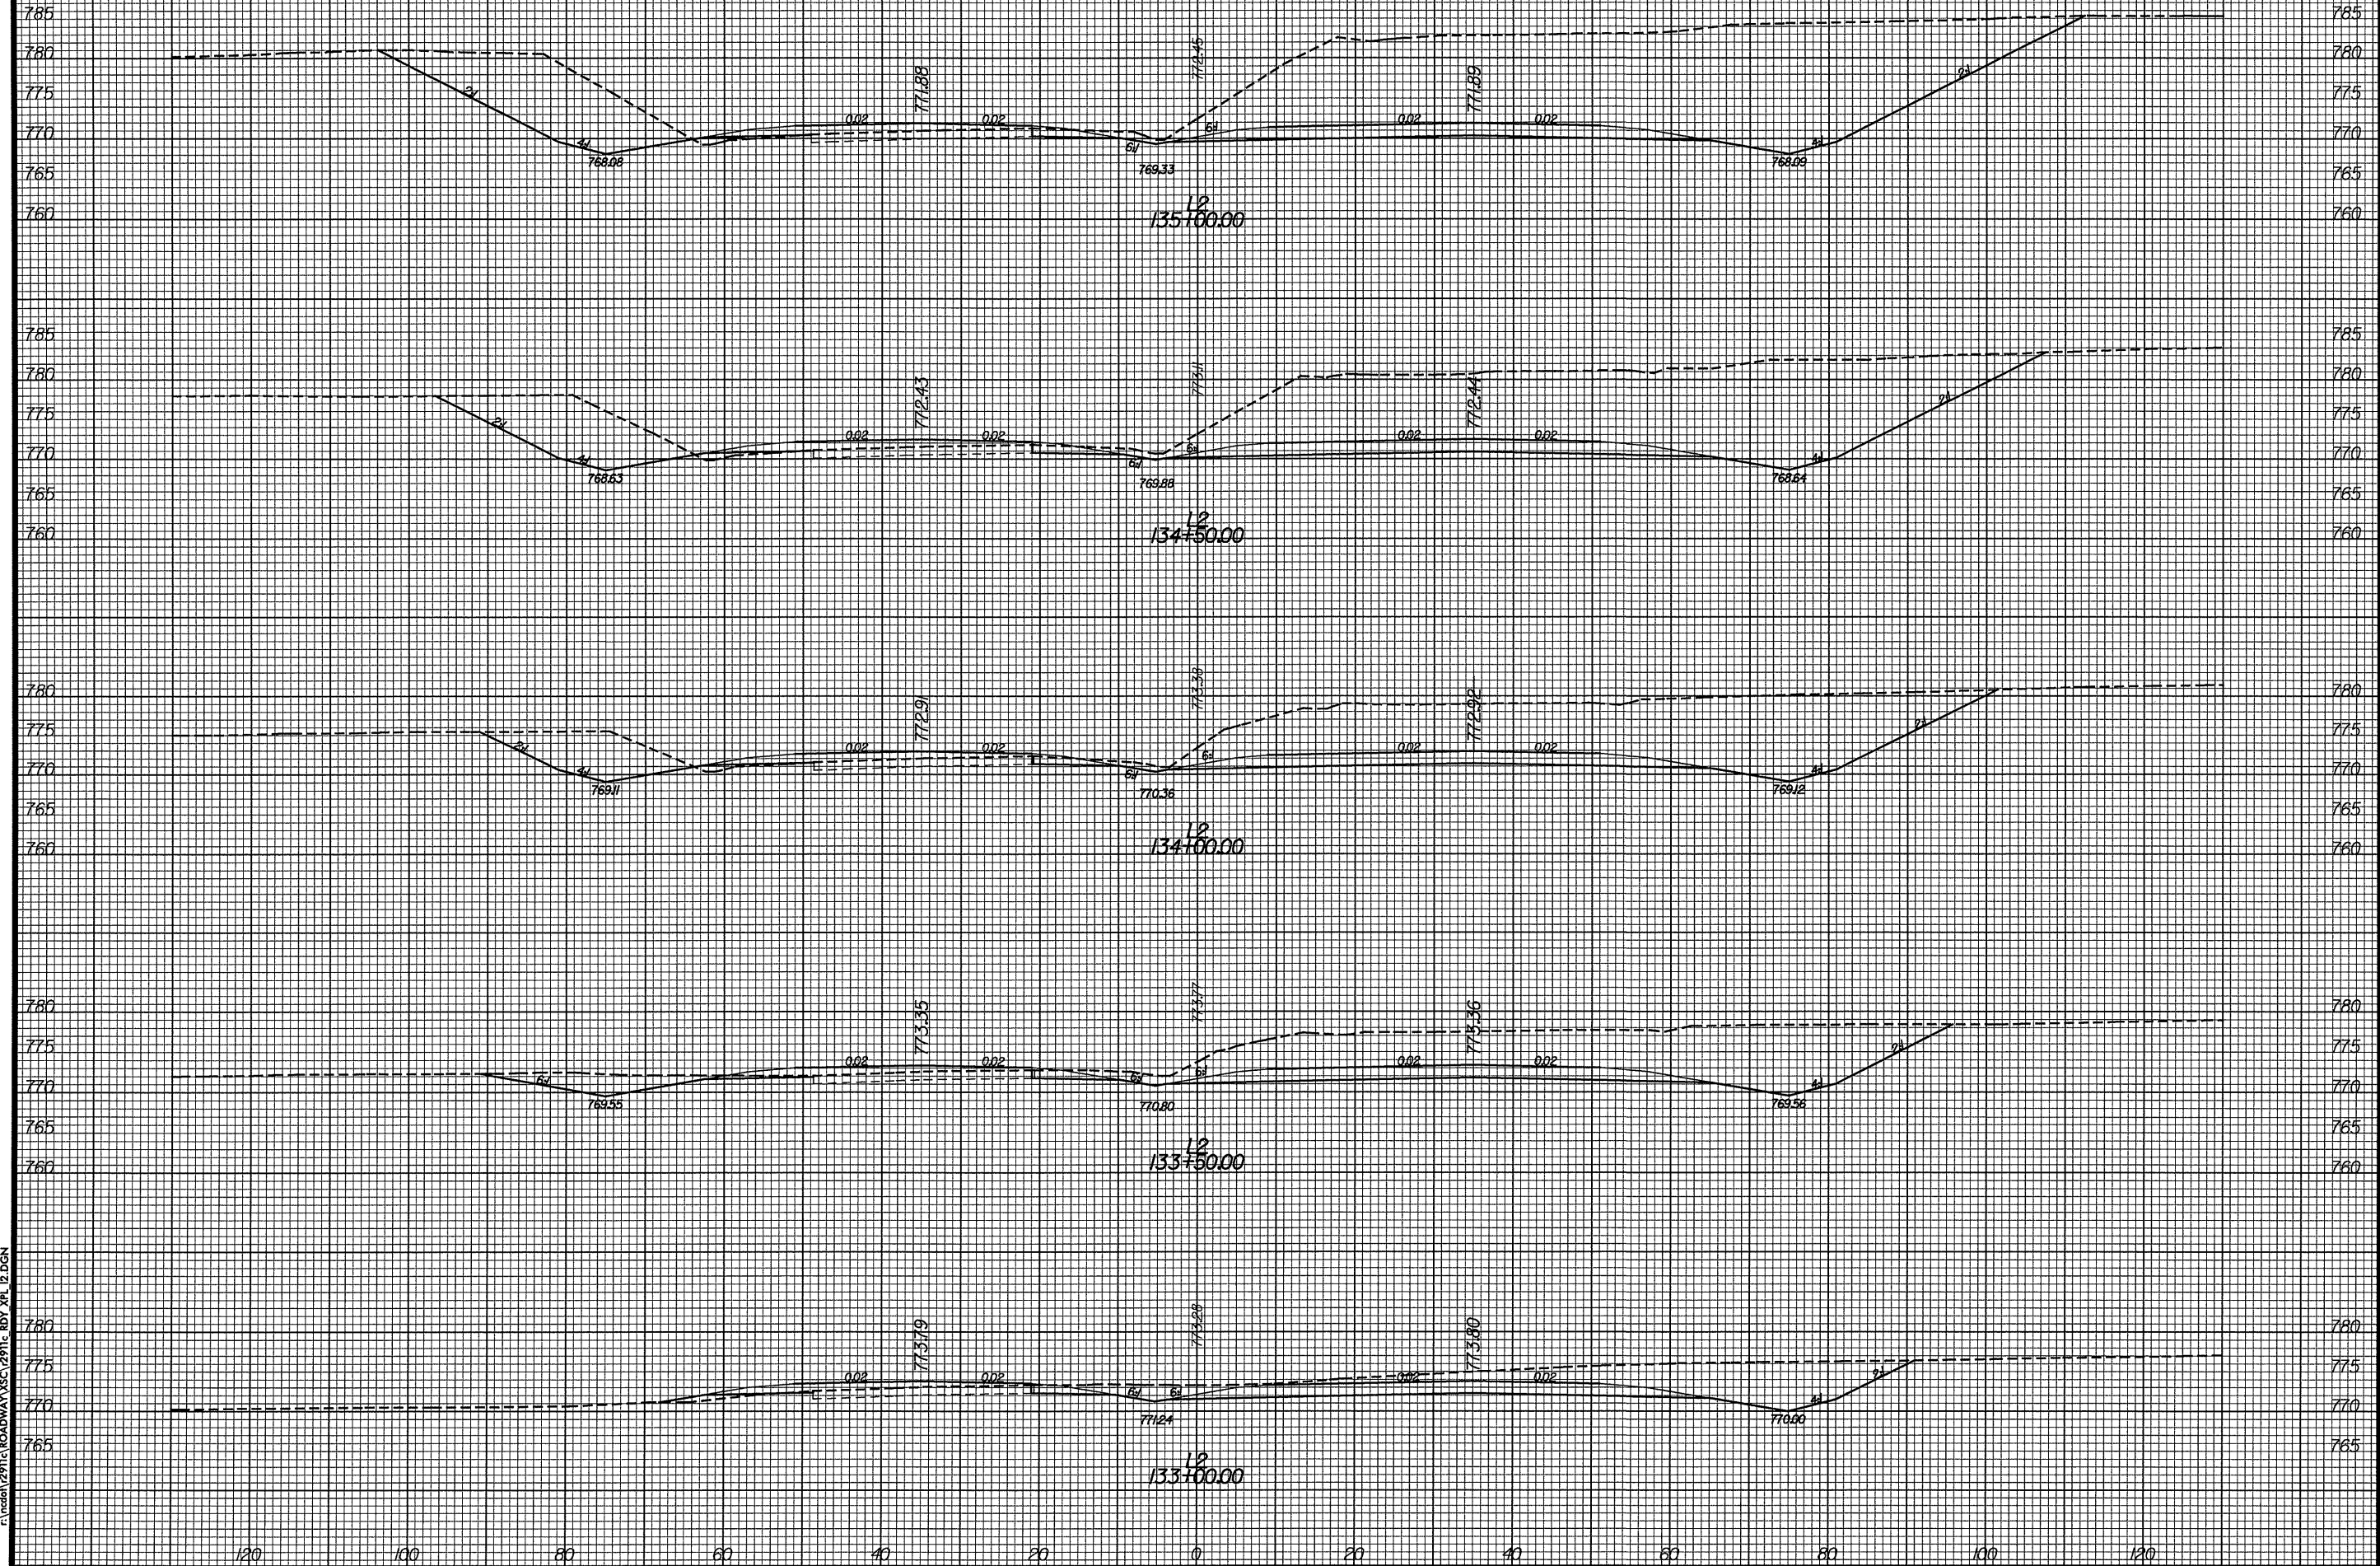

PROJ. REFERENCE NO.  
R-2911C

SHEET NO.  
X-55



DATE: 9/20/04  
TIME: 11:02:32 AM  
P:\cadd\2911c\ROADWAY\XSC\2911c\_BDY\_XPL\_12.DGN