


PROJ. REFERENCE NO.
R-2911C

SHEET NO.
X-54

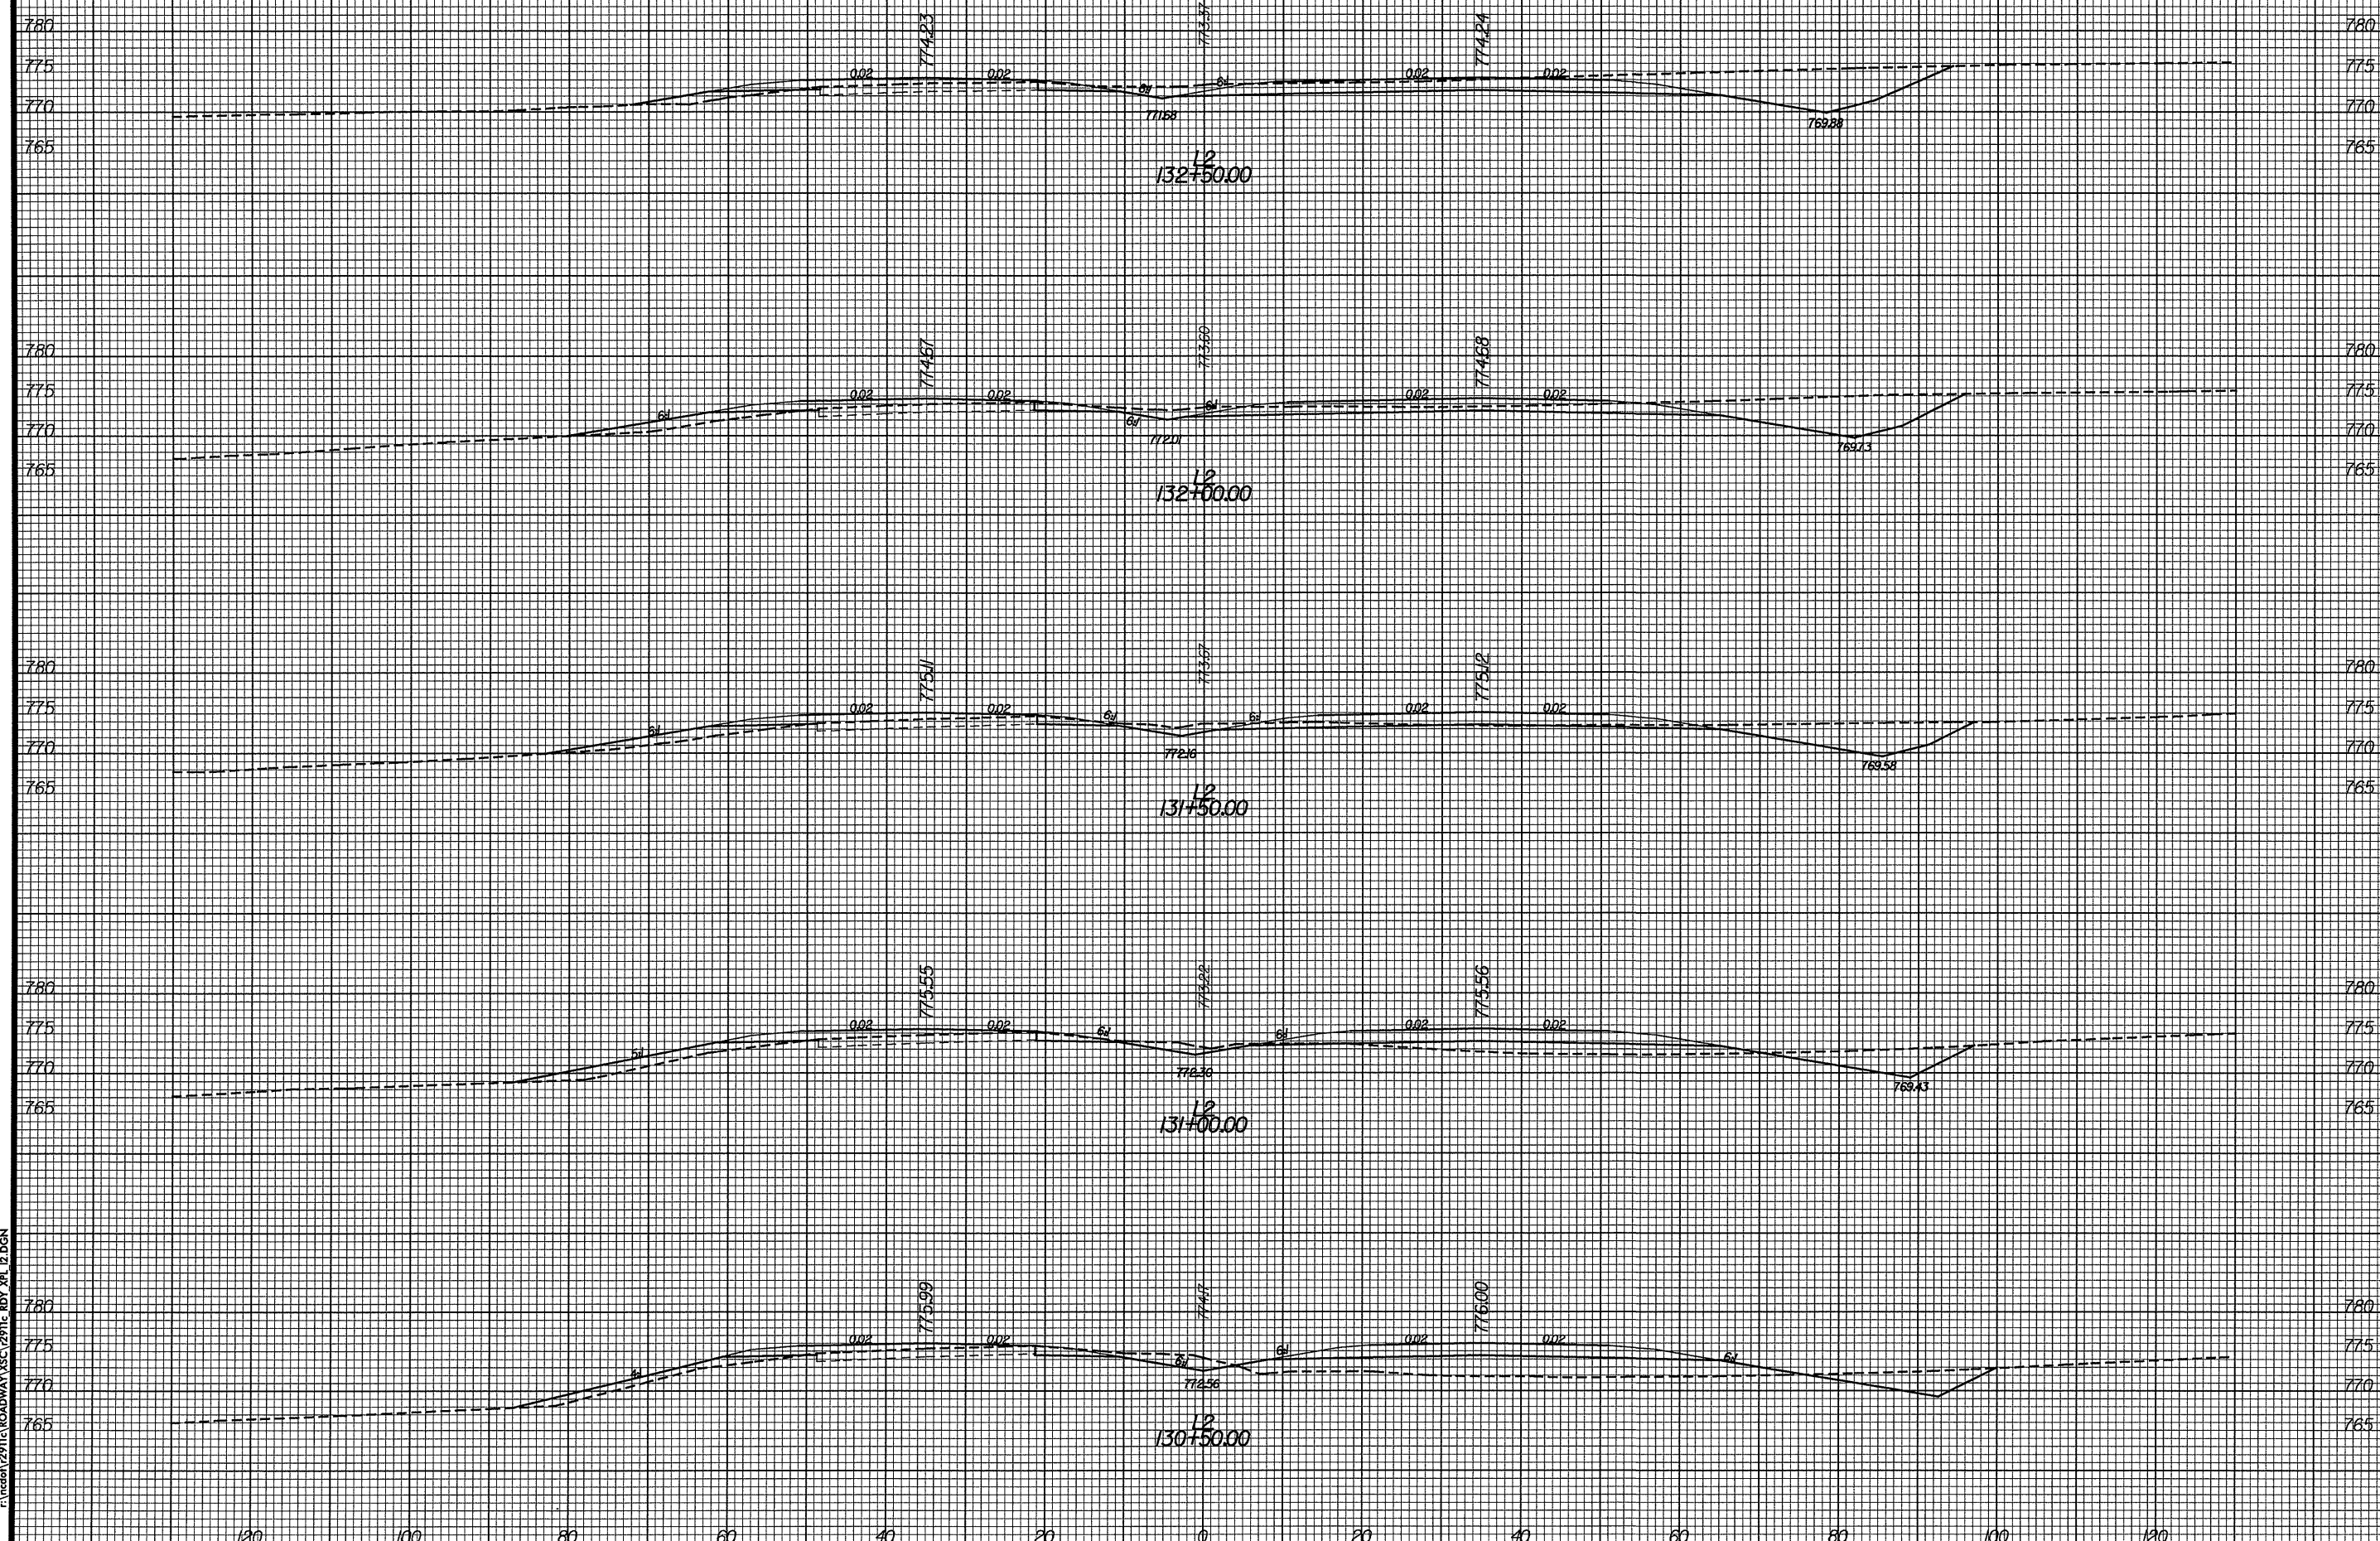

DATE: 9/2/04
TIME: 11:02:30 AM
C:\pcc\pcc\12911c\ROADWAY\12911c_R01.dgn