


0 5 10

PROJ. REFERENCE NO.
R-2911C

SHEET NO.
X-50

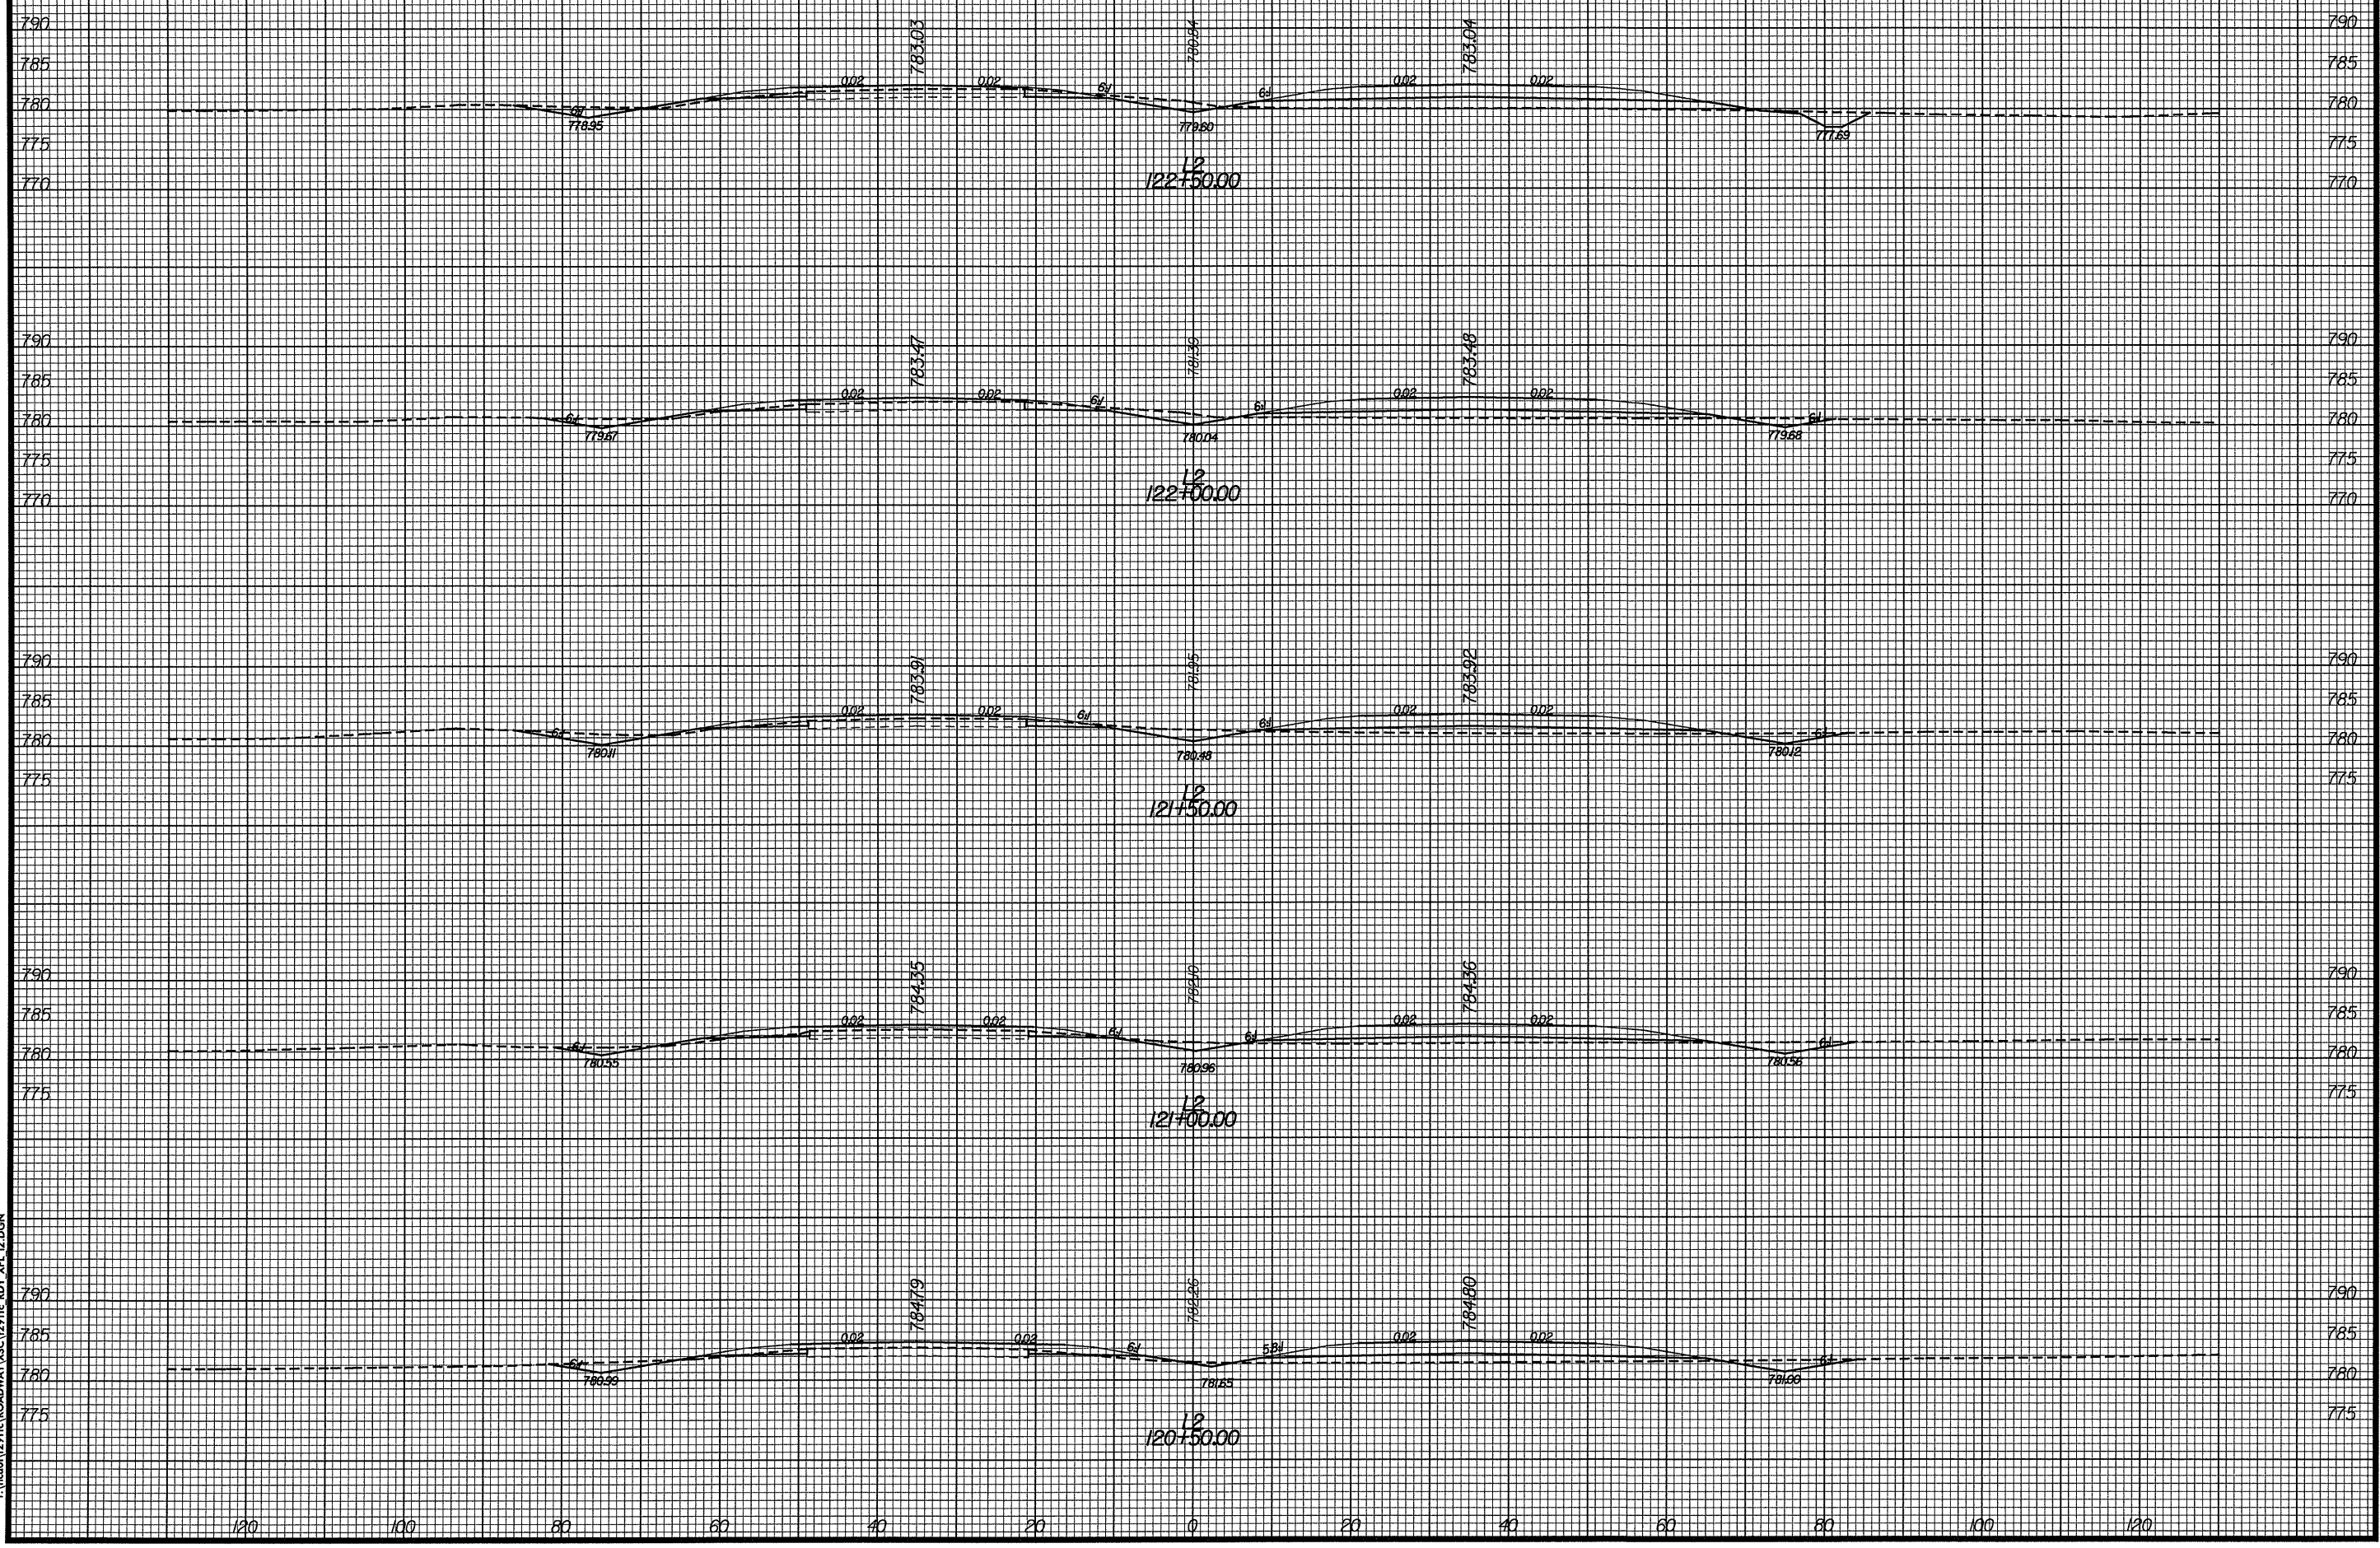

DATE: 9/8/2004
TIME: 11:02:25 AM
C:\pwork\12911c\ROADWAY\XSC\2911c_RDY_XPL_12.DGN