


PROJ. REFERENCE NO.
R-2911C

SHEET NO.
X-48

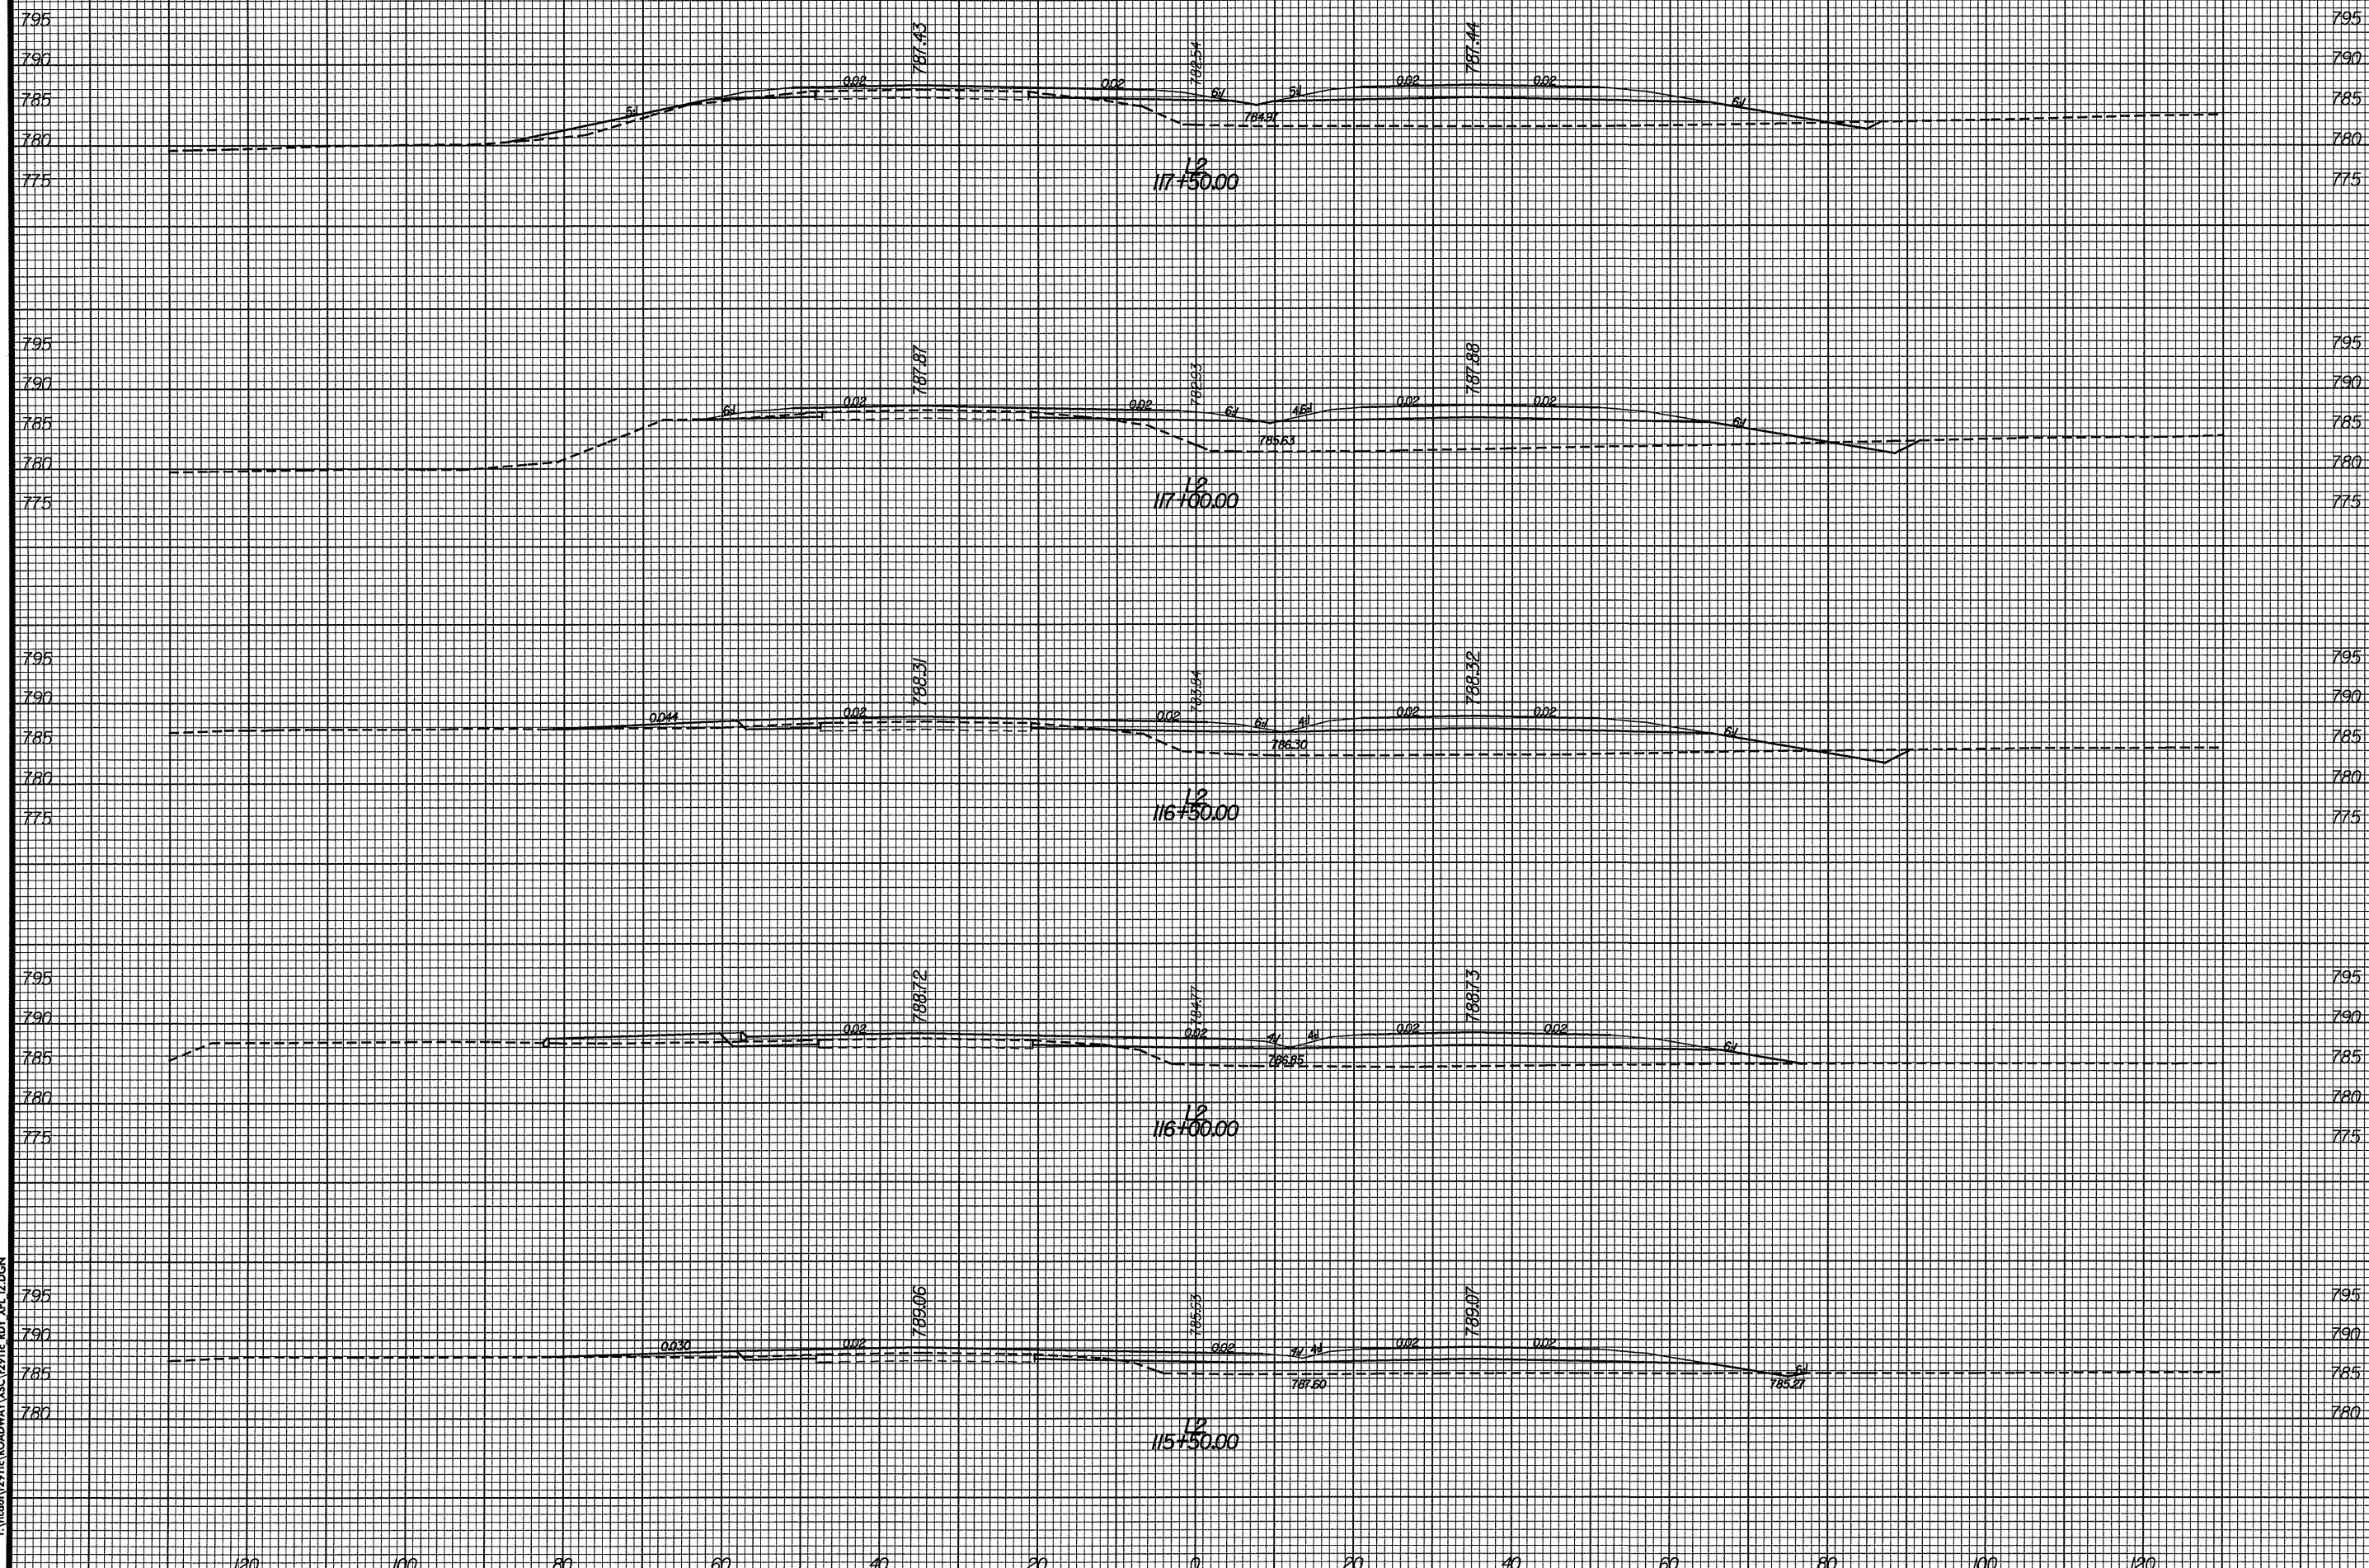

DATE: 9/2/04
TIME: 11:02:27 AM
C:\victoria\2911c\ROADWAY\15C\2911c_RDY_XPL_12.DGN