


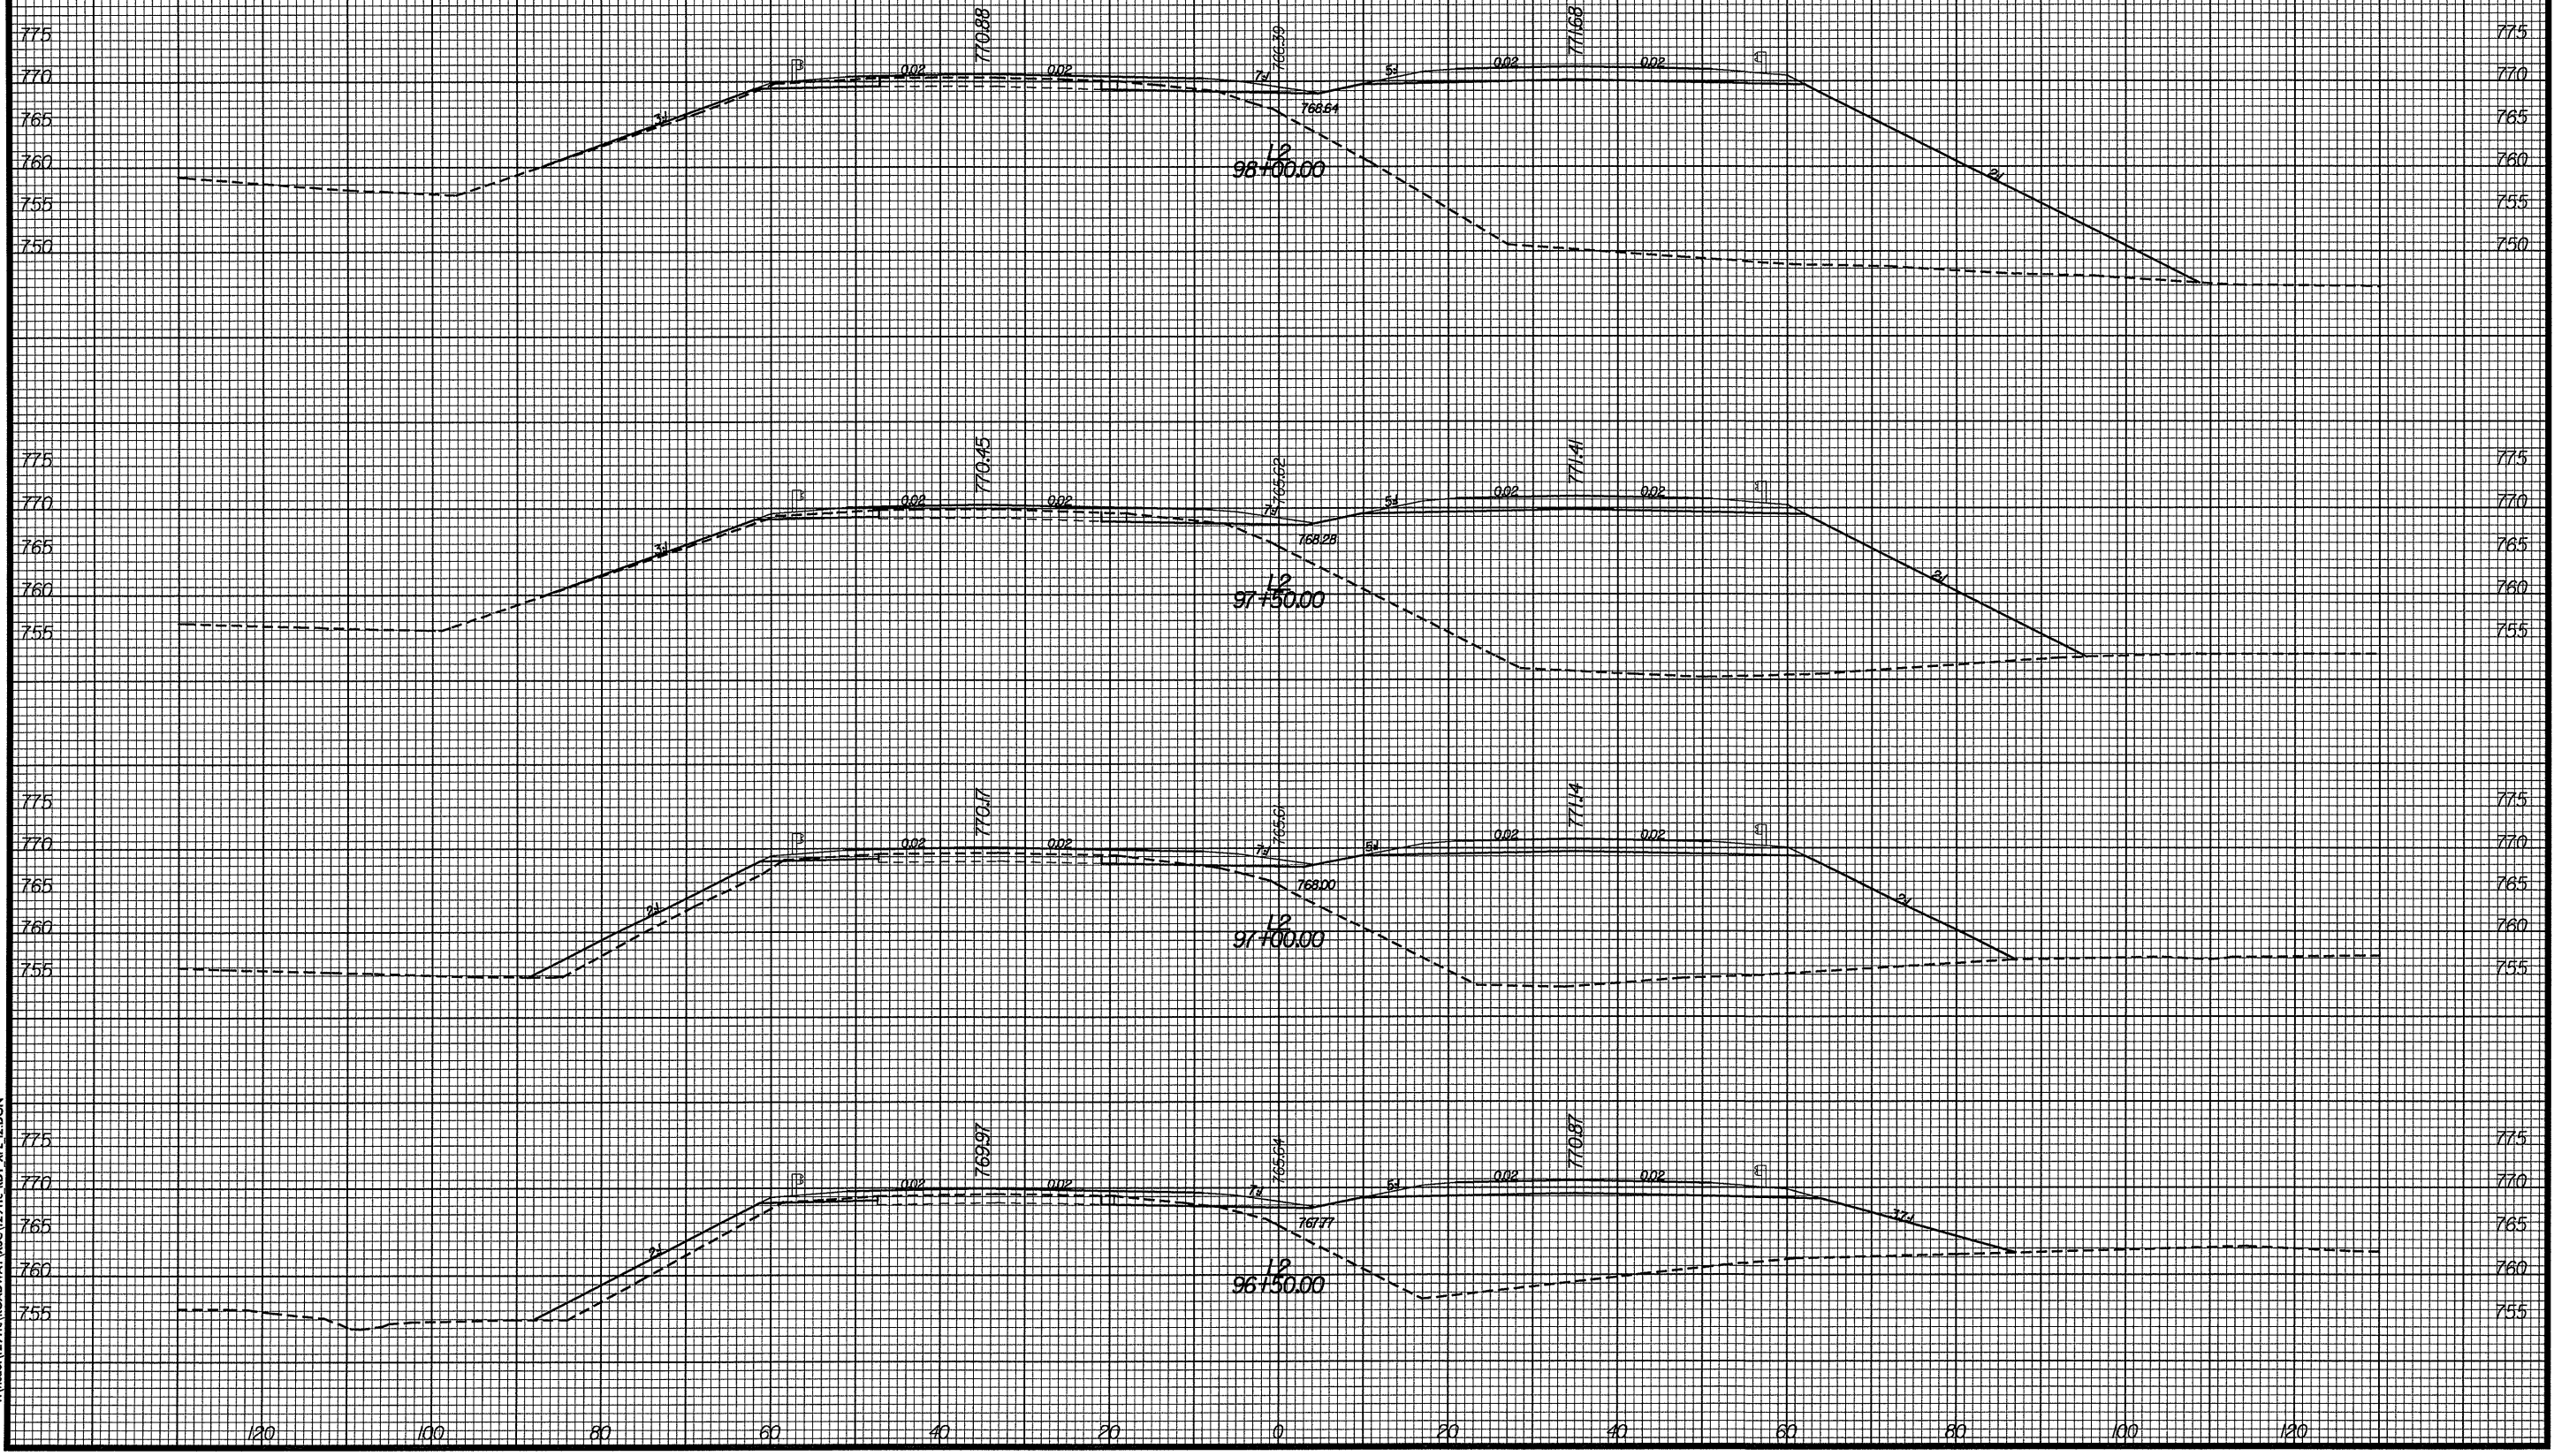

PROJ. REFERENCE NO.
R-2911C

SHEET NO.
X-40



DATE: 9/8/2004 AM
TIME: 11:02:08
C:\p0606\12911c\ROADWAY\XSC\2911c.rdy_xpl.12.dgn