


PROJ. REFERENCE NO.
R-2911C

SHEET NO.
X-39

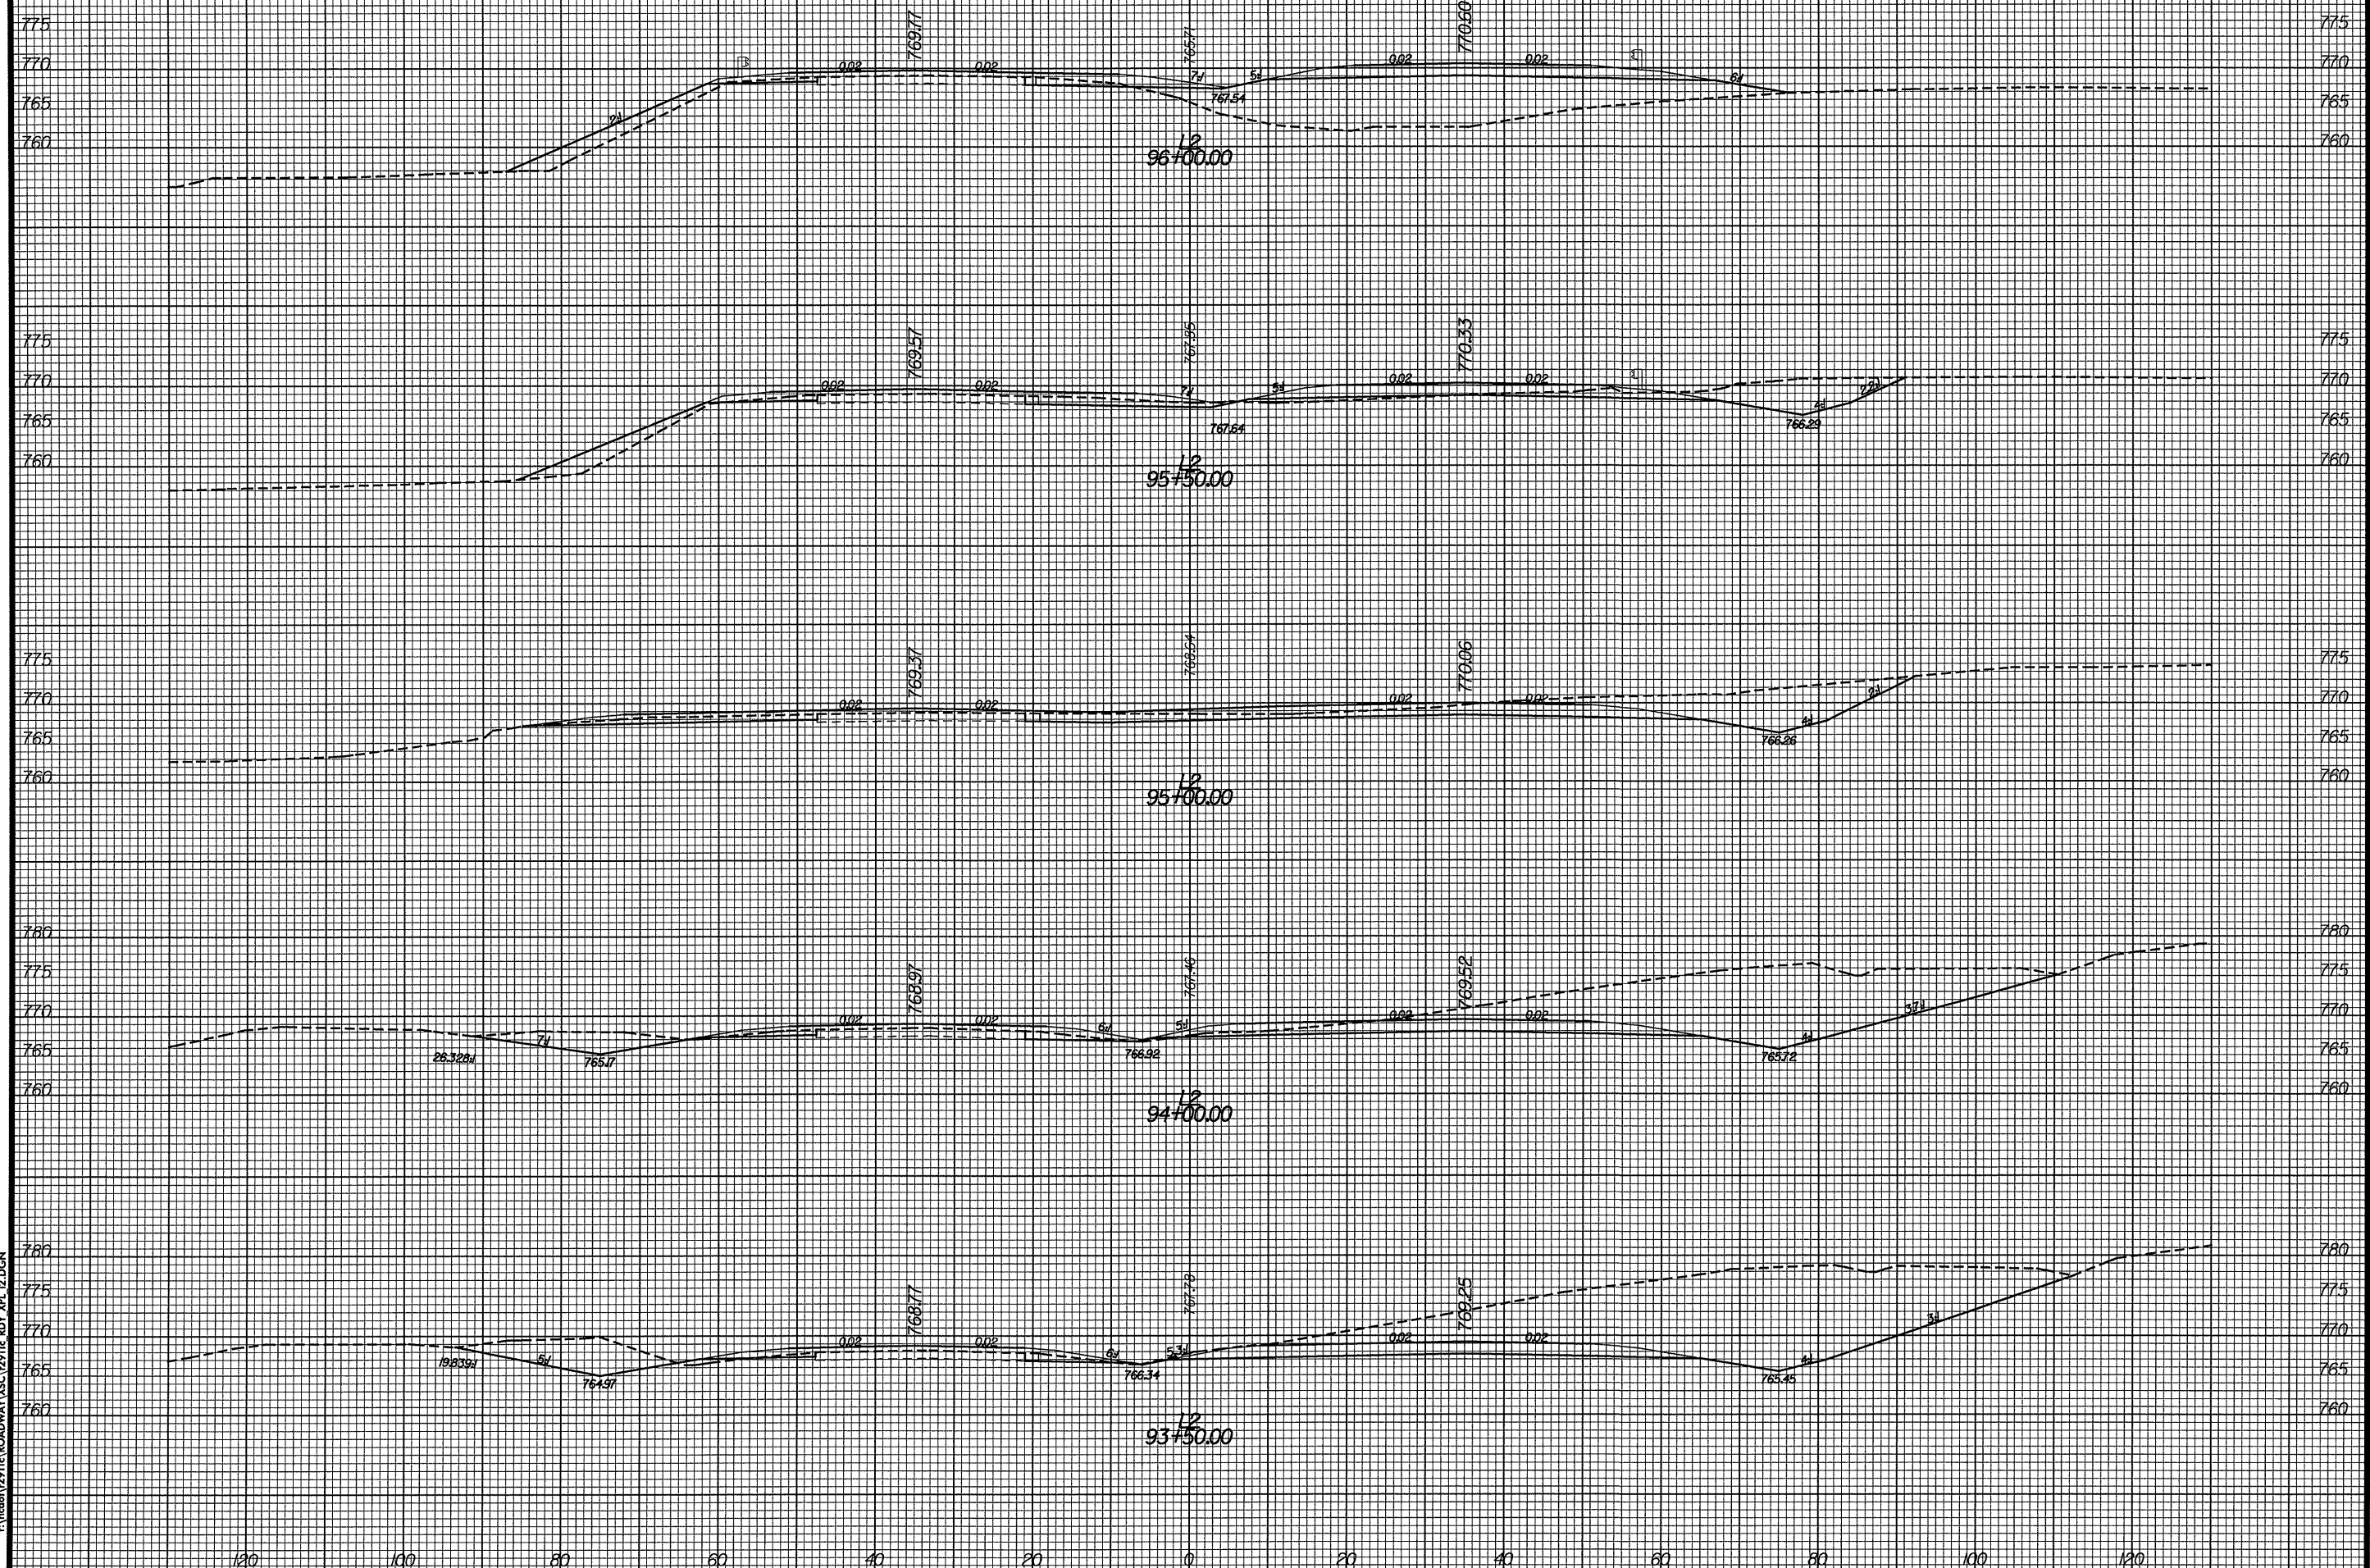

DATE: 9/8/2004
TIME: 11:02:06 AM
R:\mcdon\2911c\ROADWAY\XSC\2911C.RD\XP.L2.DGN