


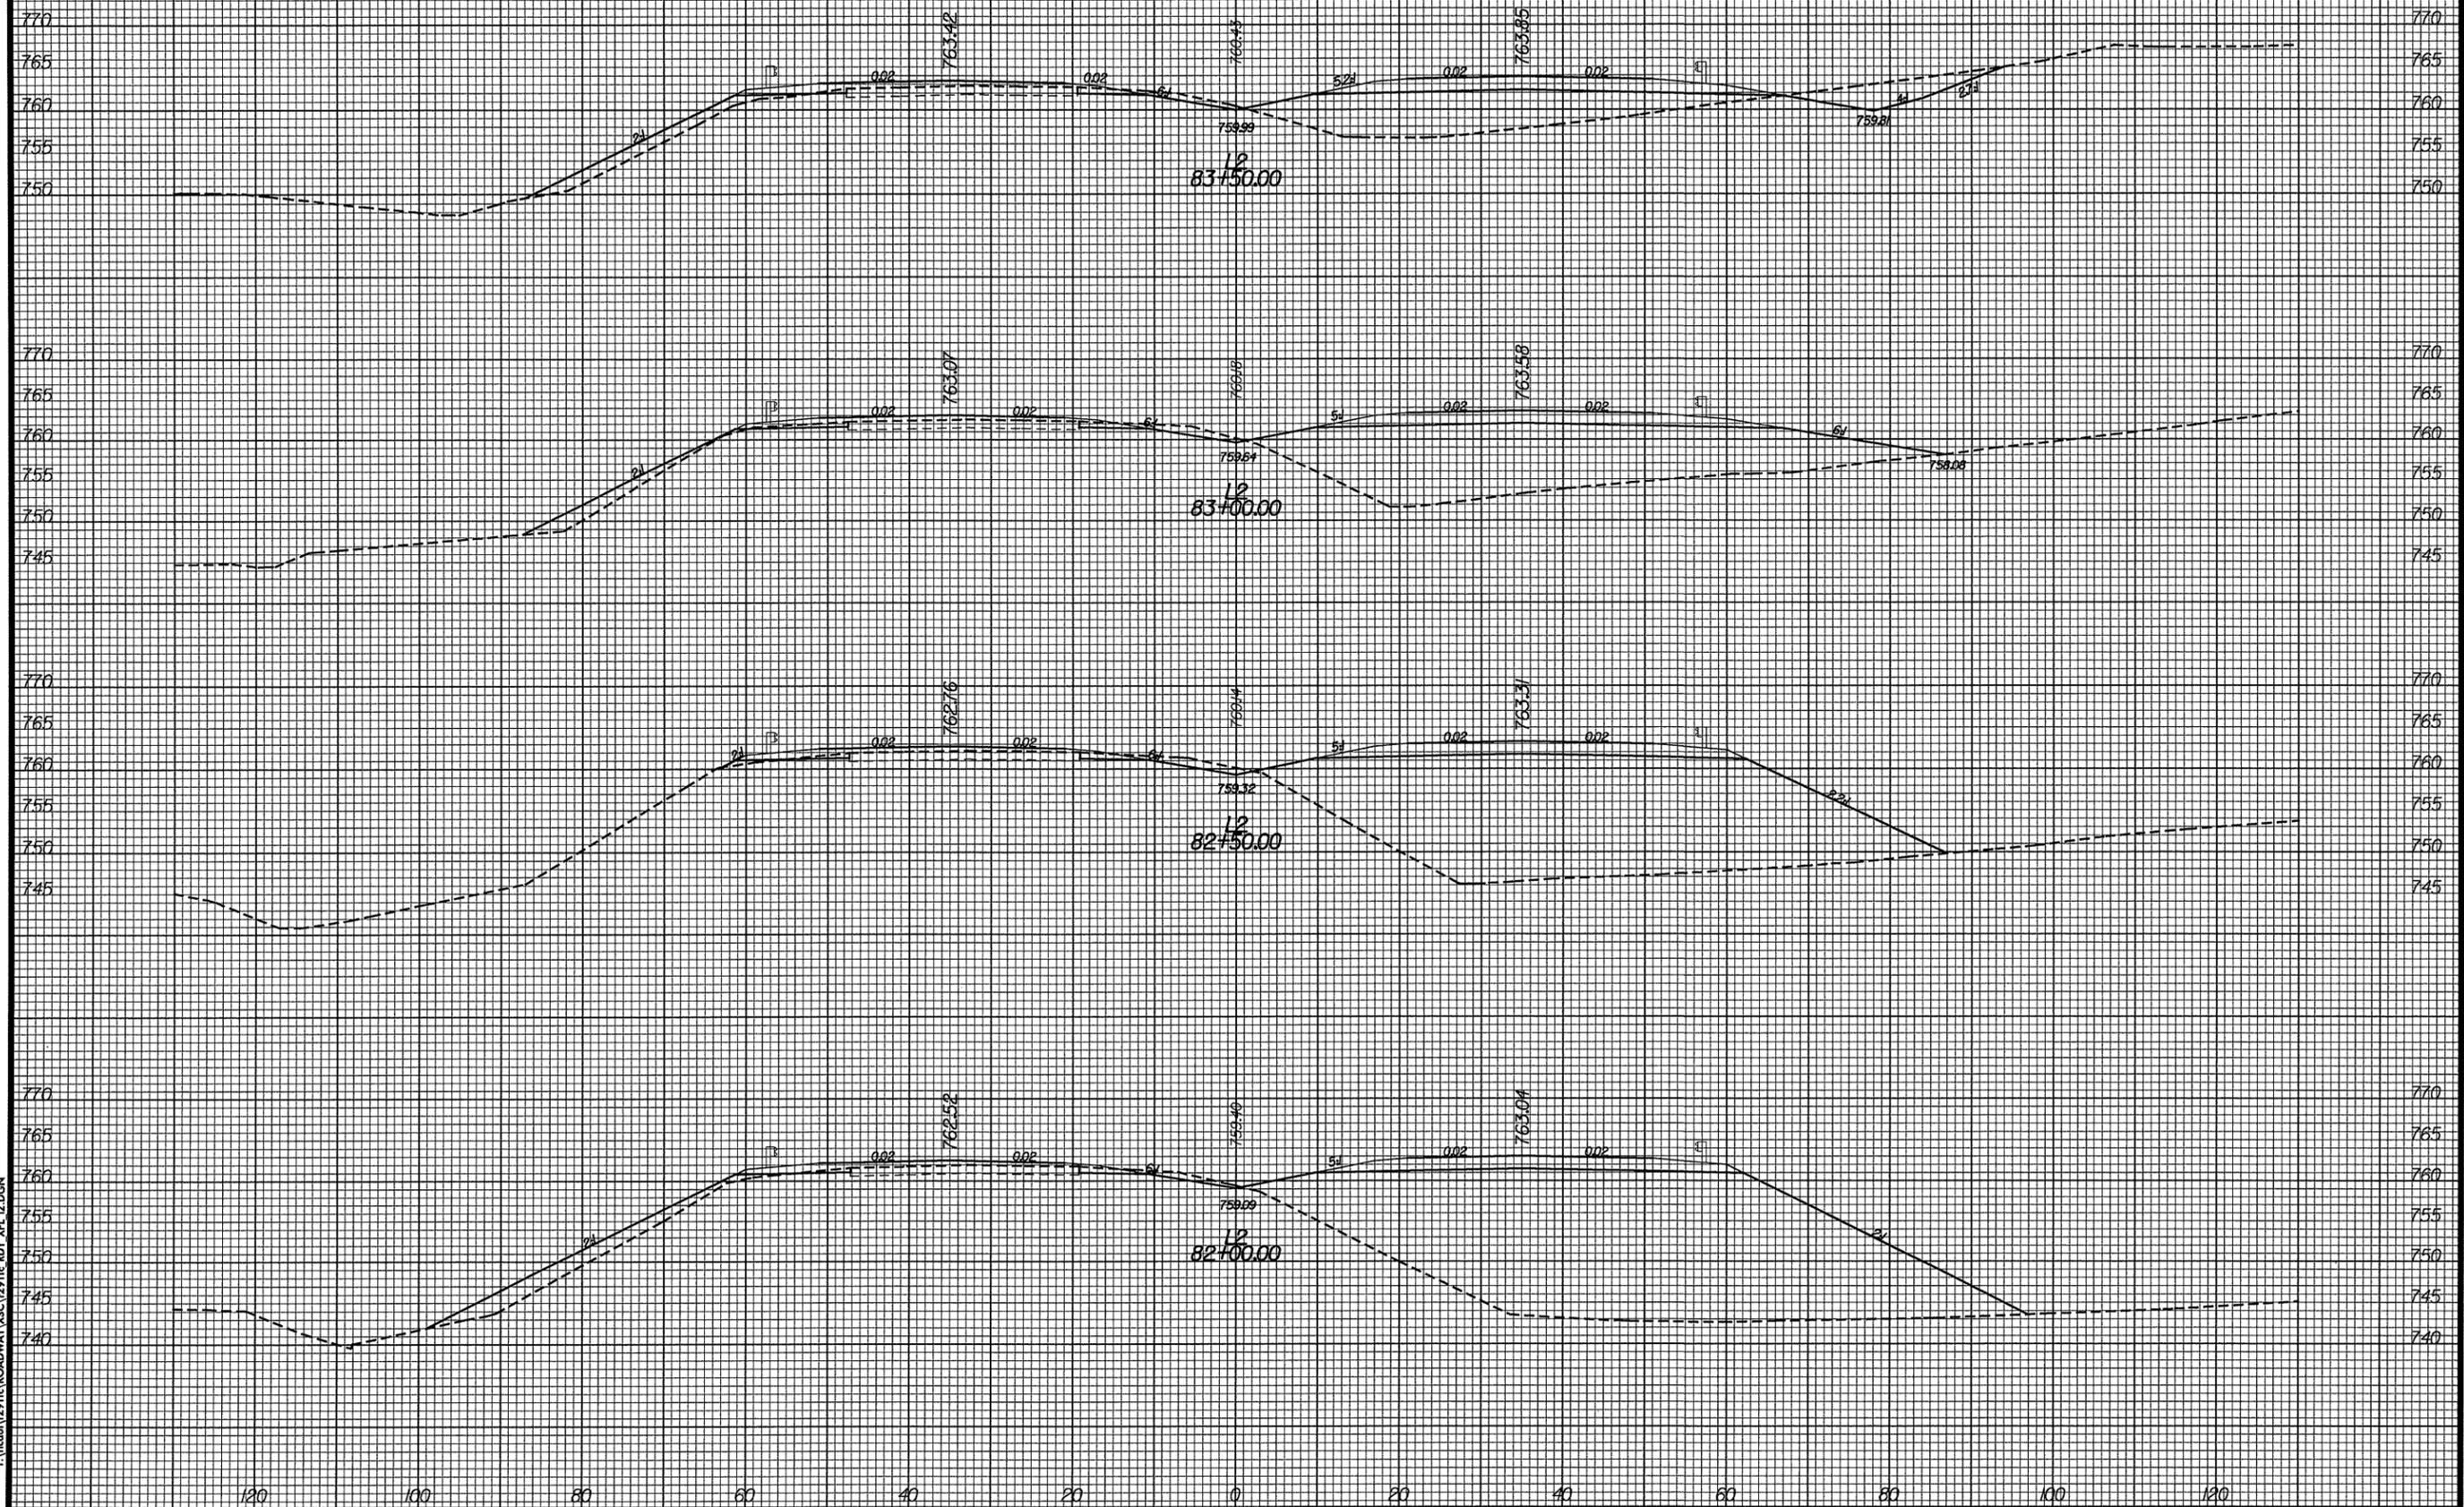

PROJ. REFERENCE NO.
R-2911C

SHEET NO.
X-34



DATE: 9/2/04
TIME: 11:01:57 AM
P:\victor\2911C\ROADWAY\MISC\2911c RDY XPL 12.DGN