


PROJ. REFERENCE NO.
R-2911C

SHEET NO.
X-31

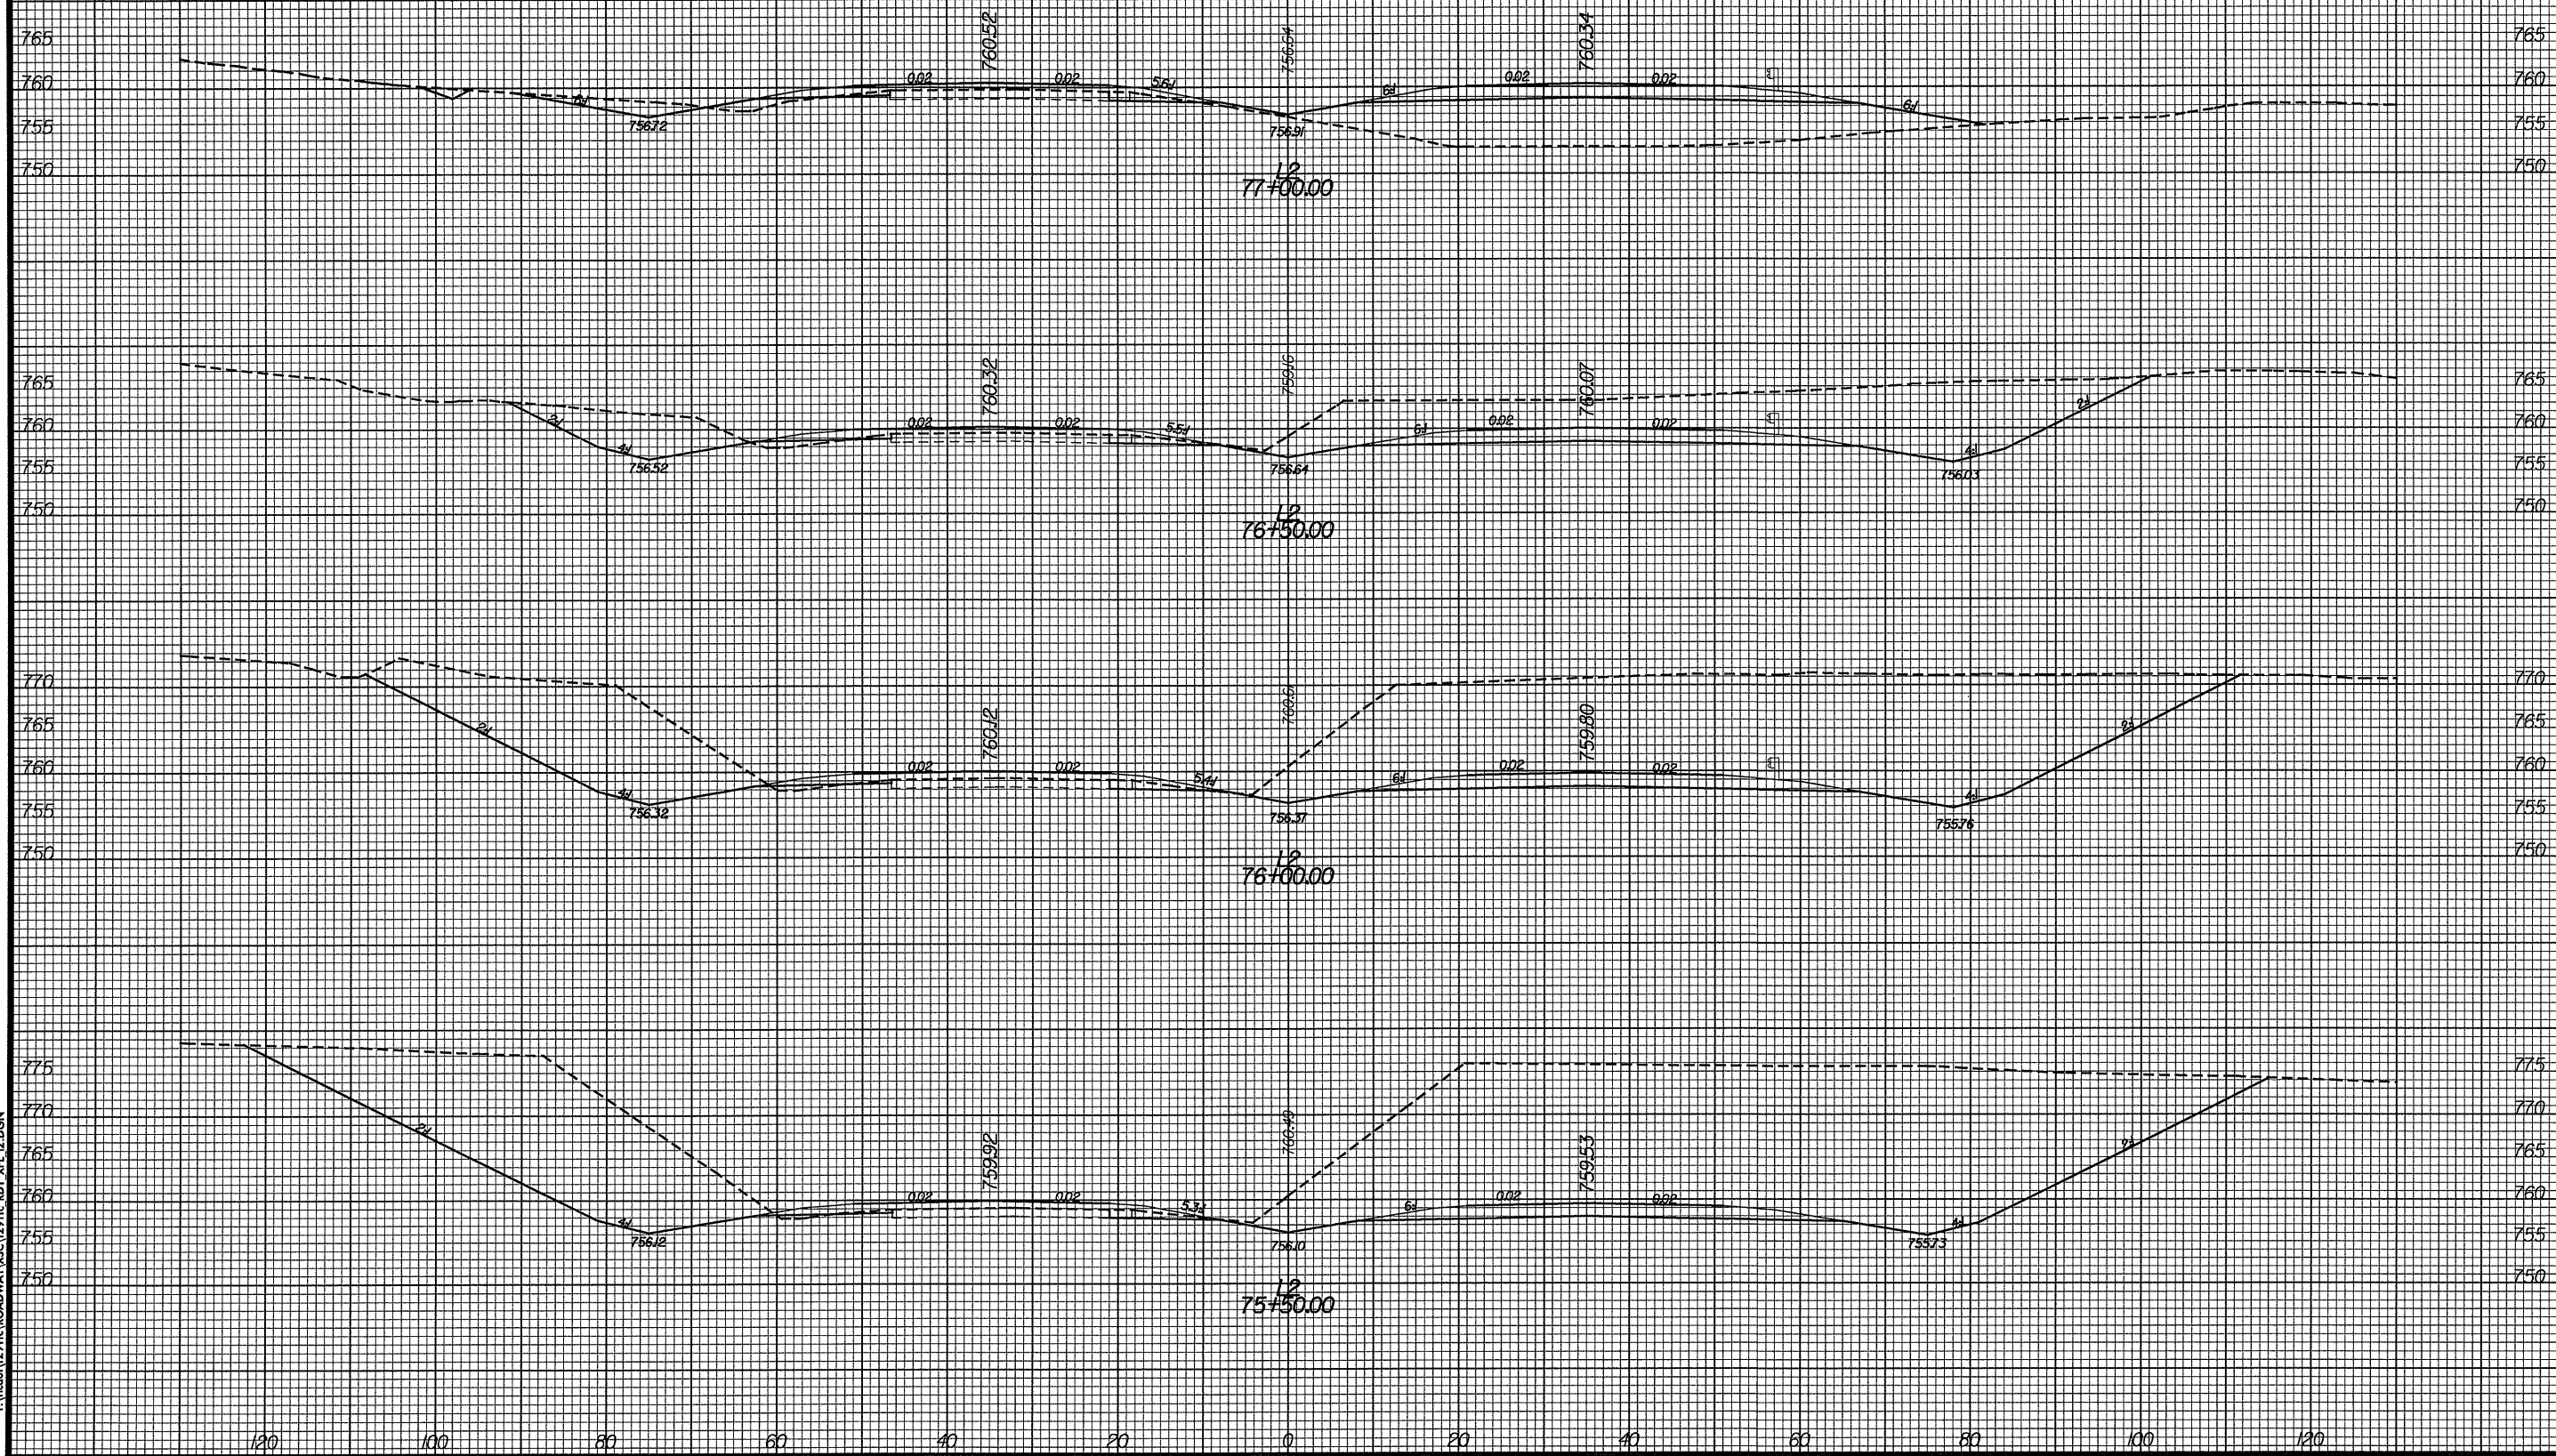

DATE: 9/8/2004
TIME: 11:01:53 AM
C:\msdoin\2911c\ROADWAY\Y\SC\2911c.RDY.XPL.12.DGN