


PROJ. REFERENCE NO.
R-2911C

SHEET NO.
X-25

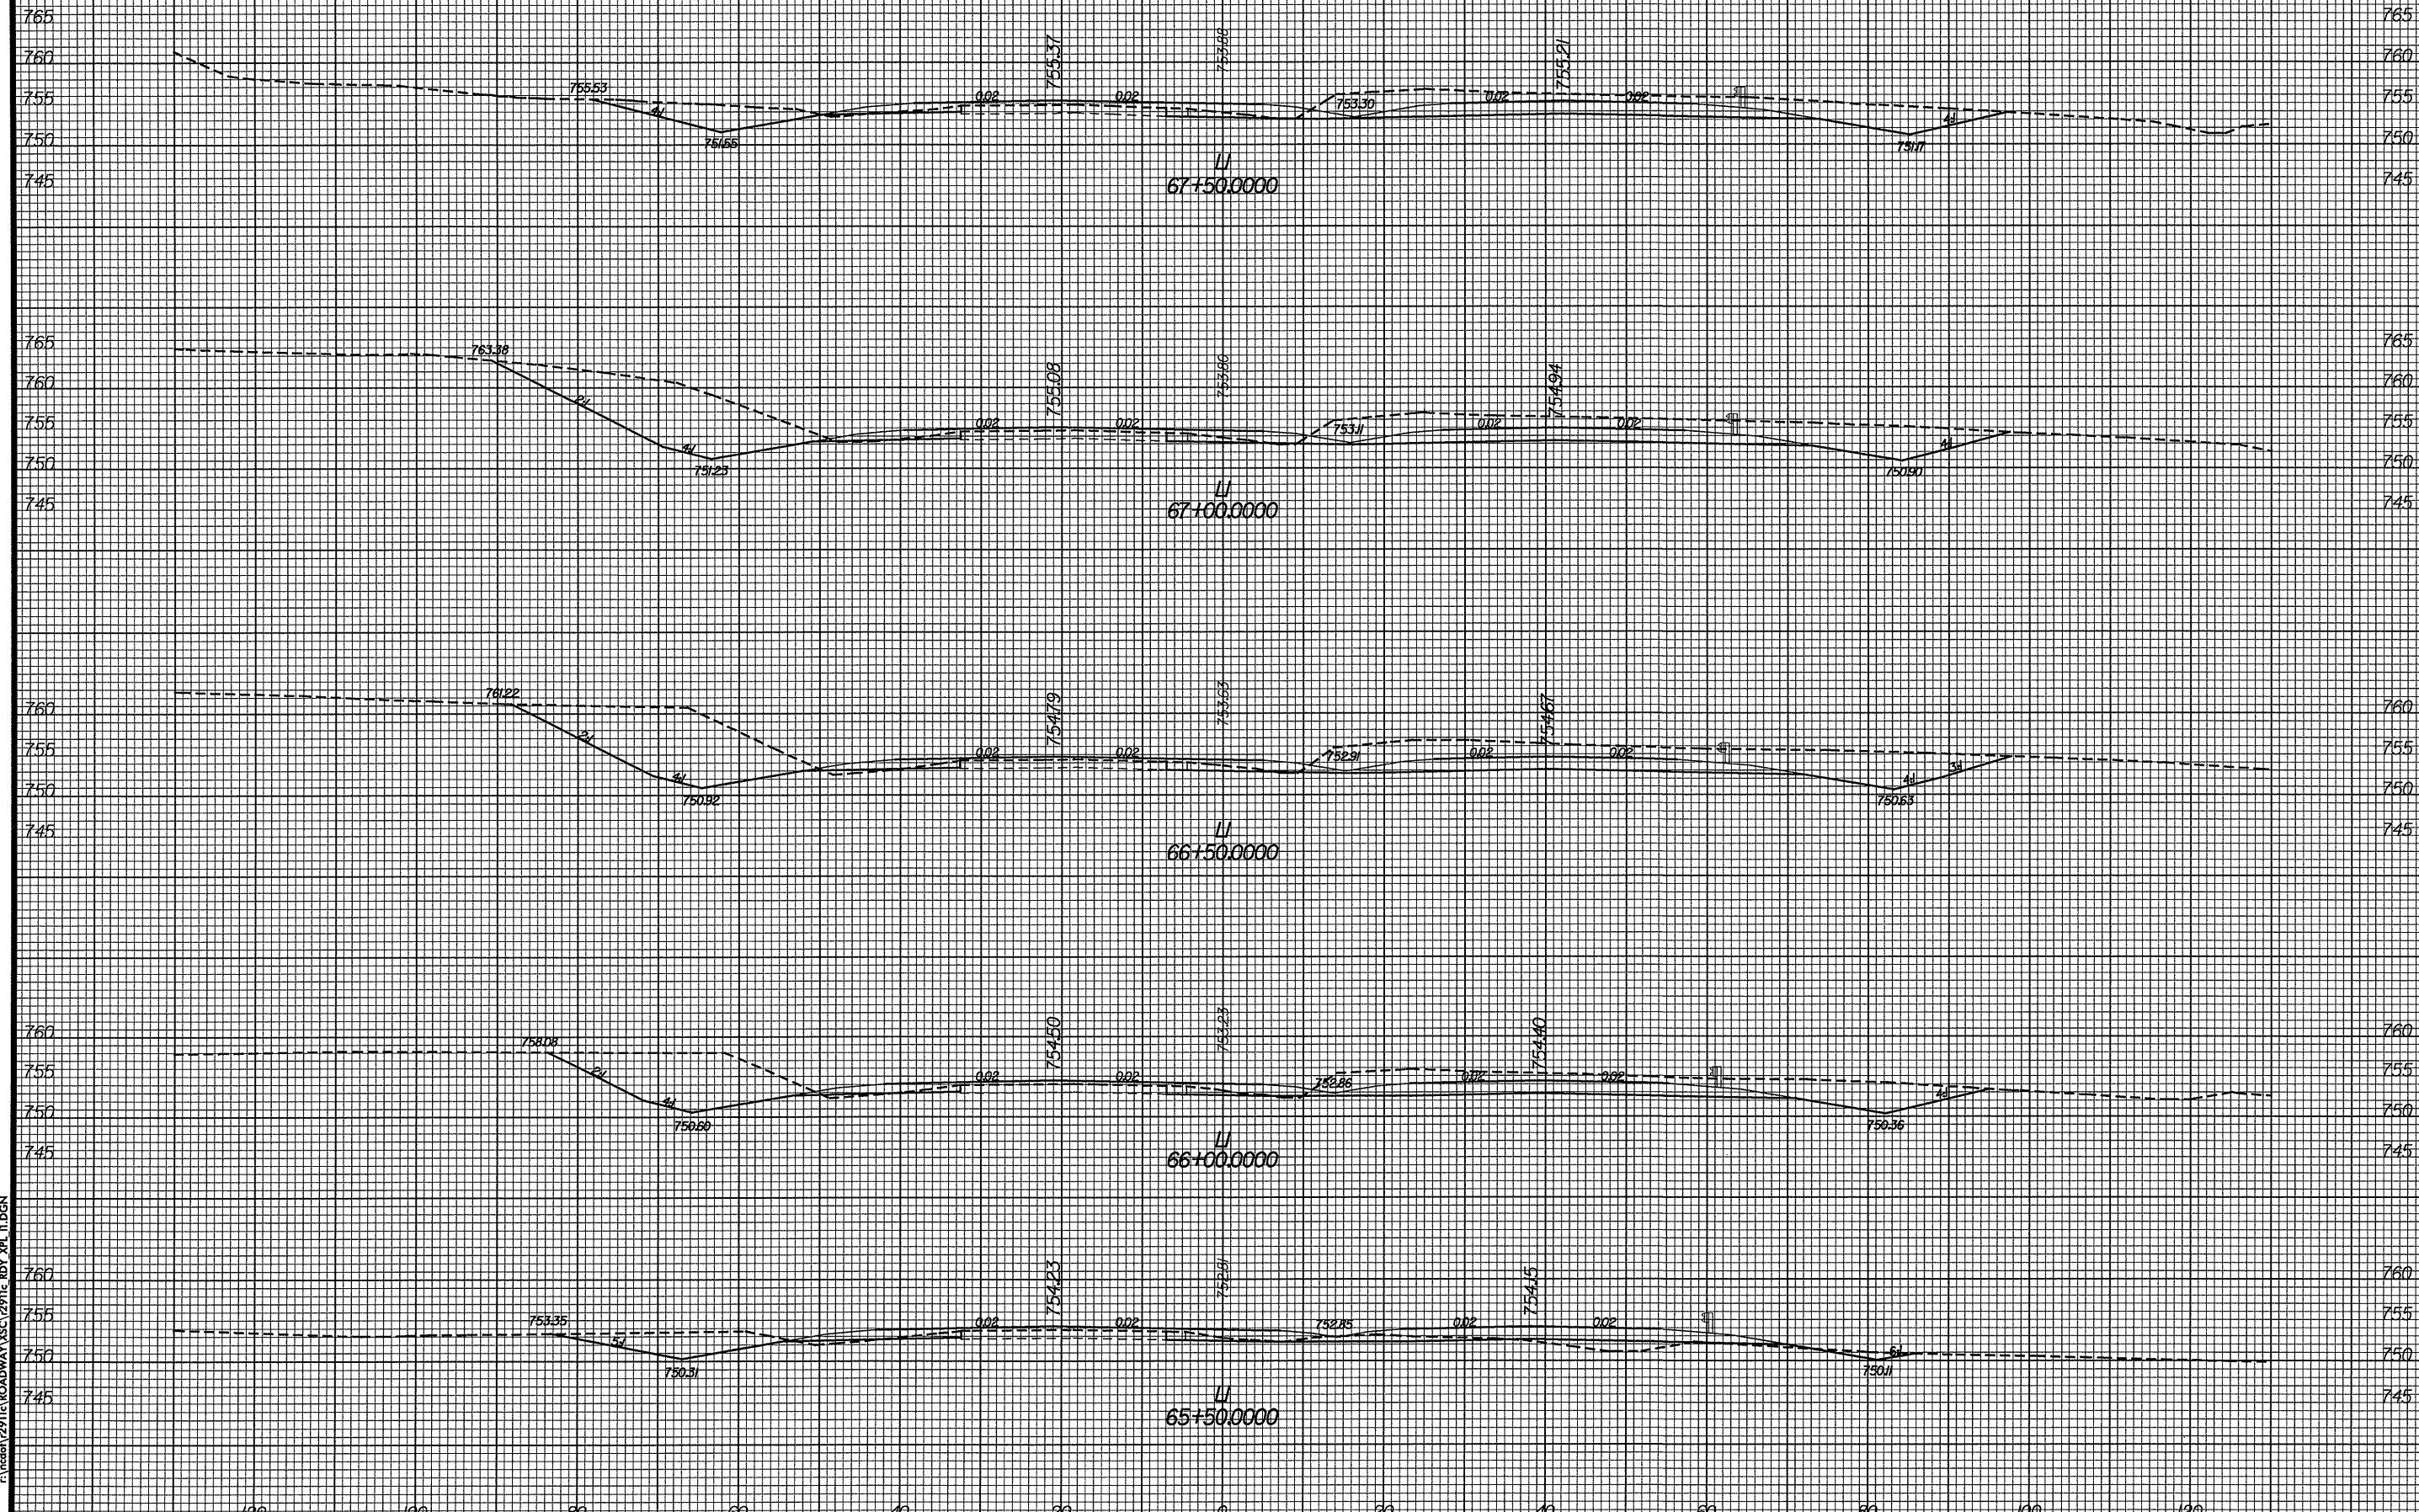

DATE: 9/2/04
TIME: 11:01:07 AM
r:\mcdell\2911c\ROADWAY\ASC\2911c_RDY_XPL_II.DGN