


0 5 10

PROJ. REFERENCE NO.
R-2911C

SHEET NO.
X-23

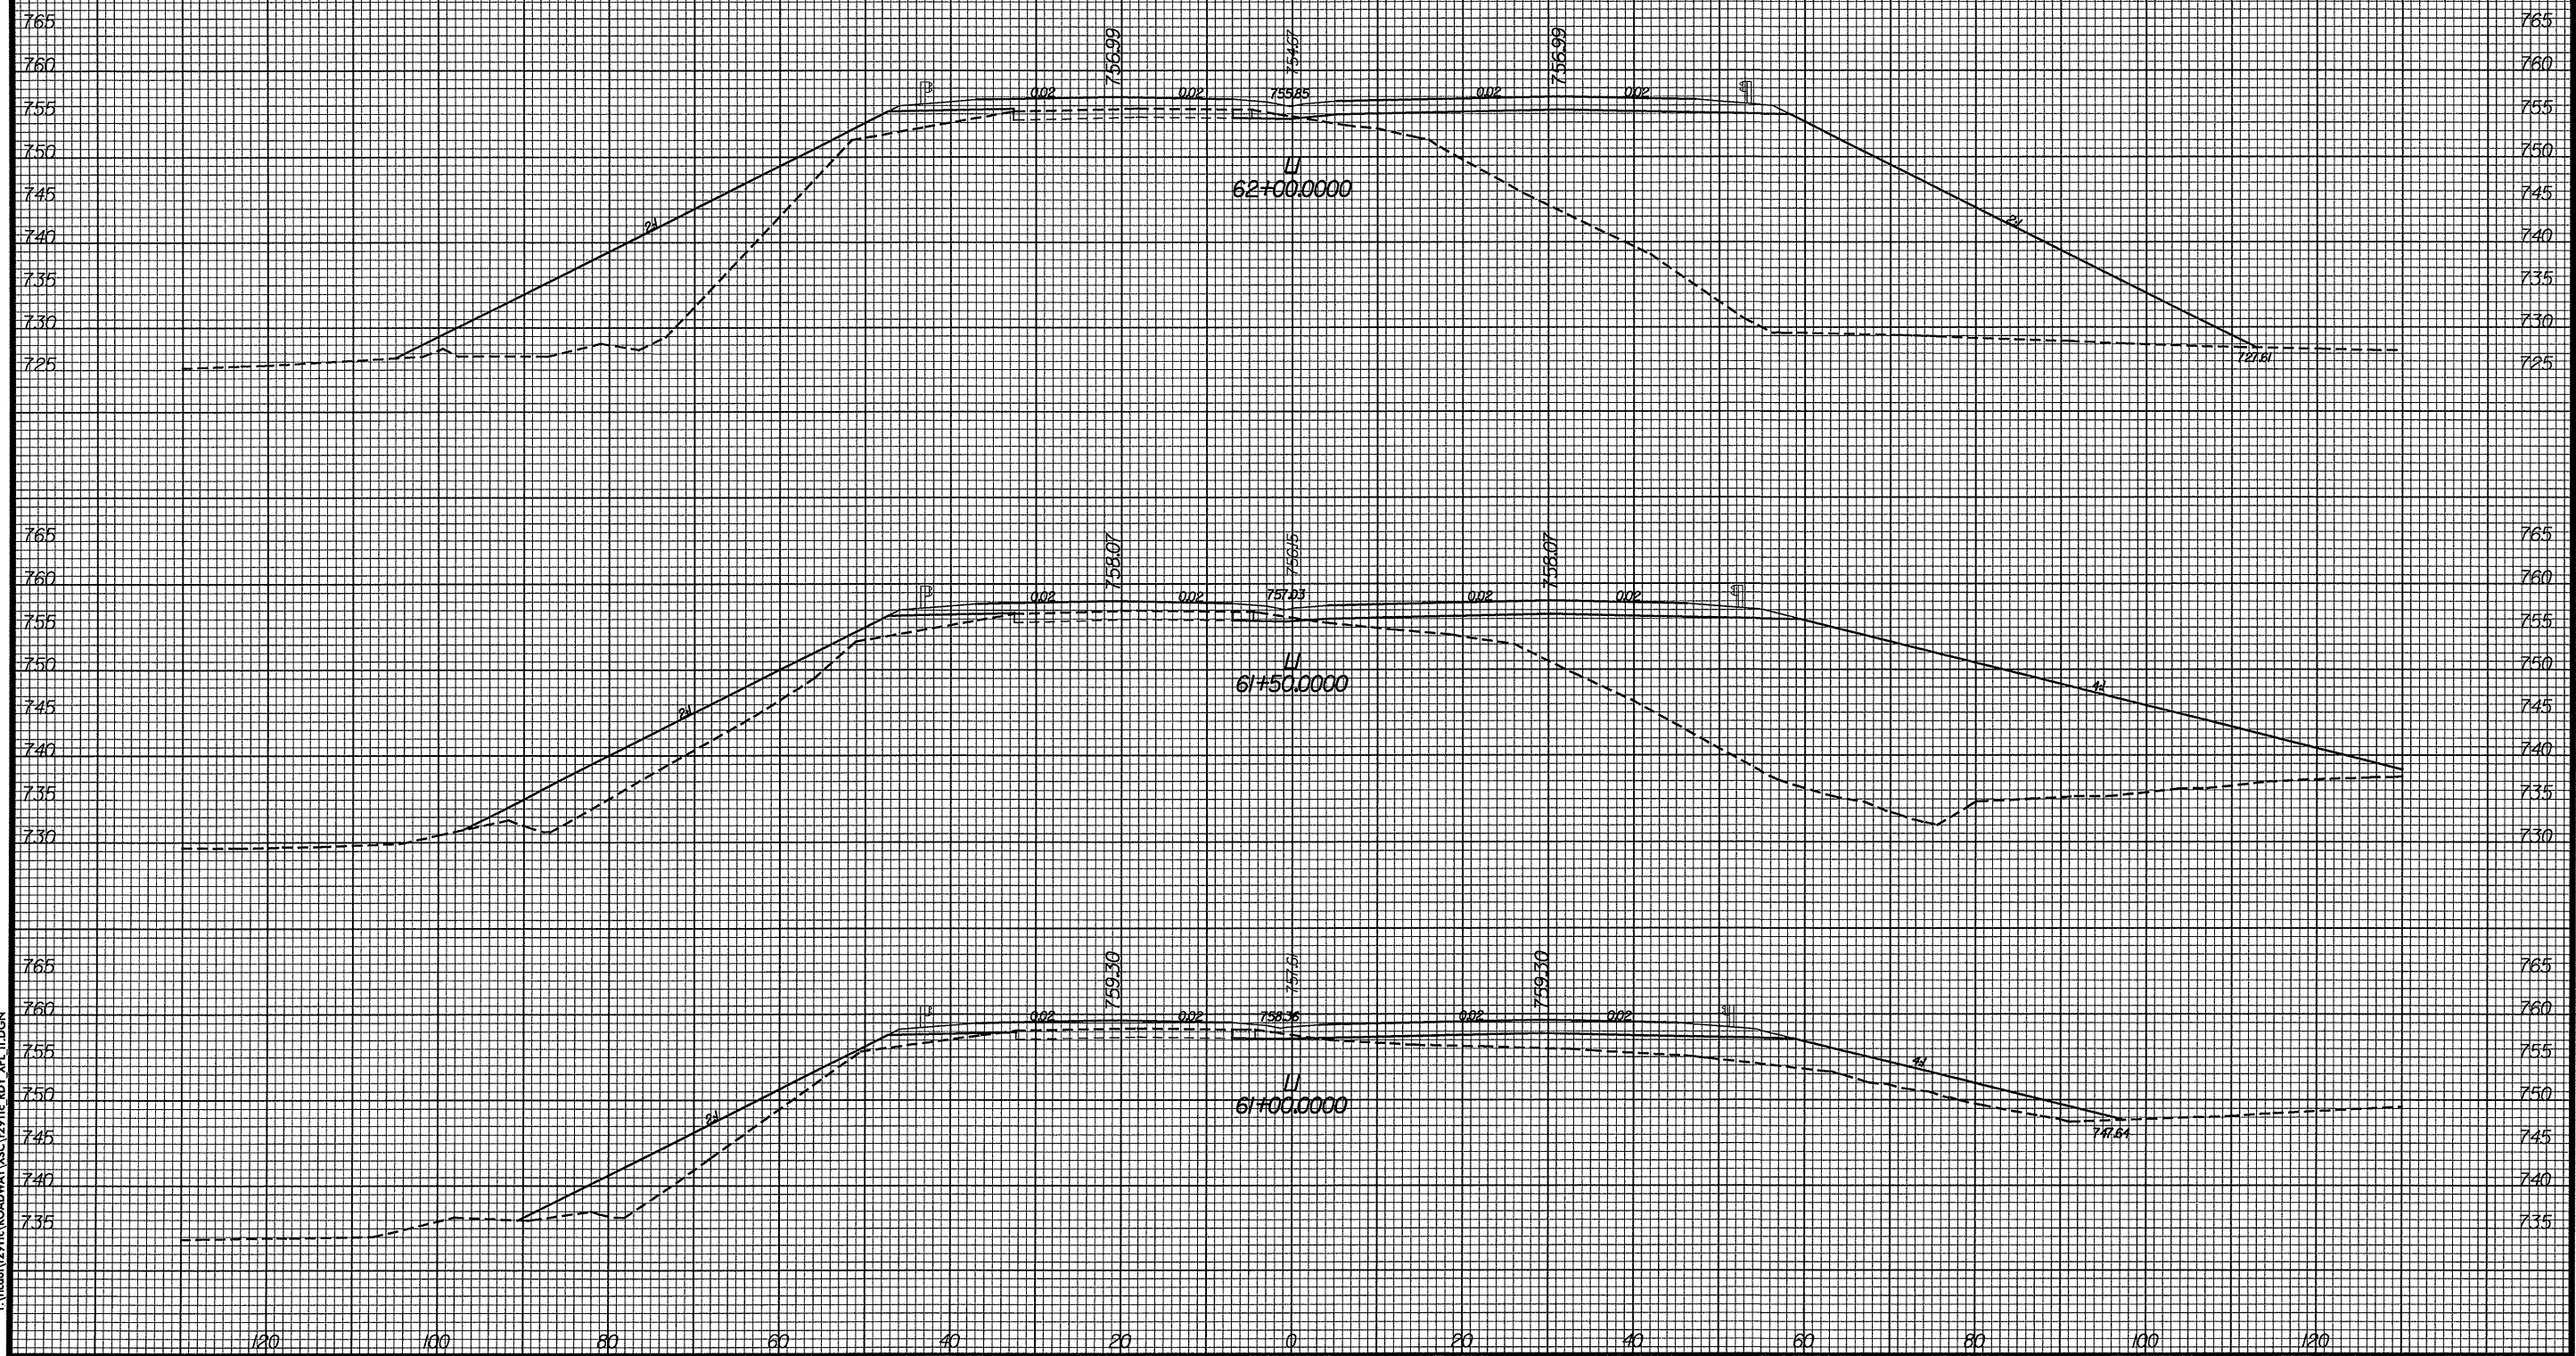

DATE: 9/2/2004
TIME: 11:01:04 AM
C:\msdnet\2911c\ROADWAY\150\2911c.RDY.XPL.PL.DGN