


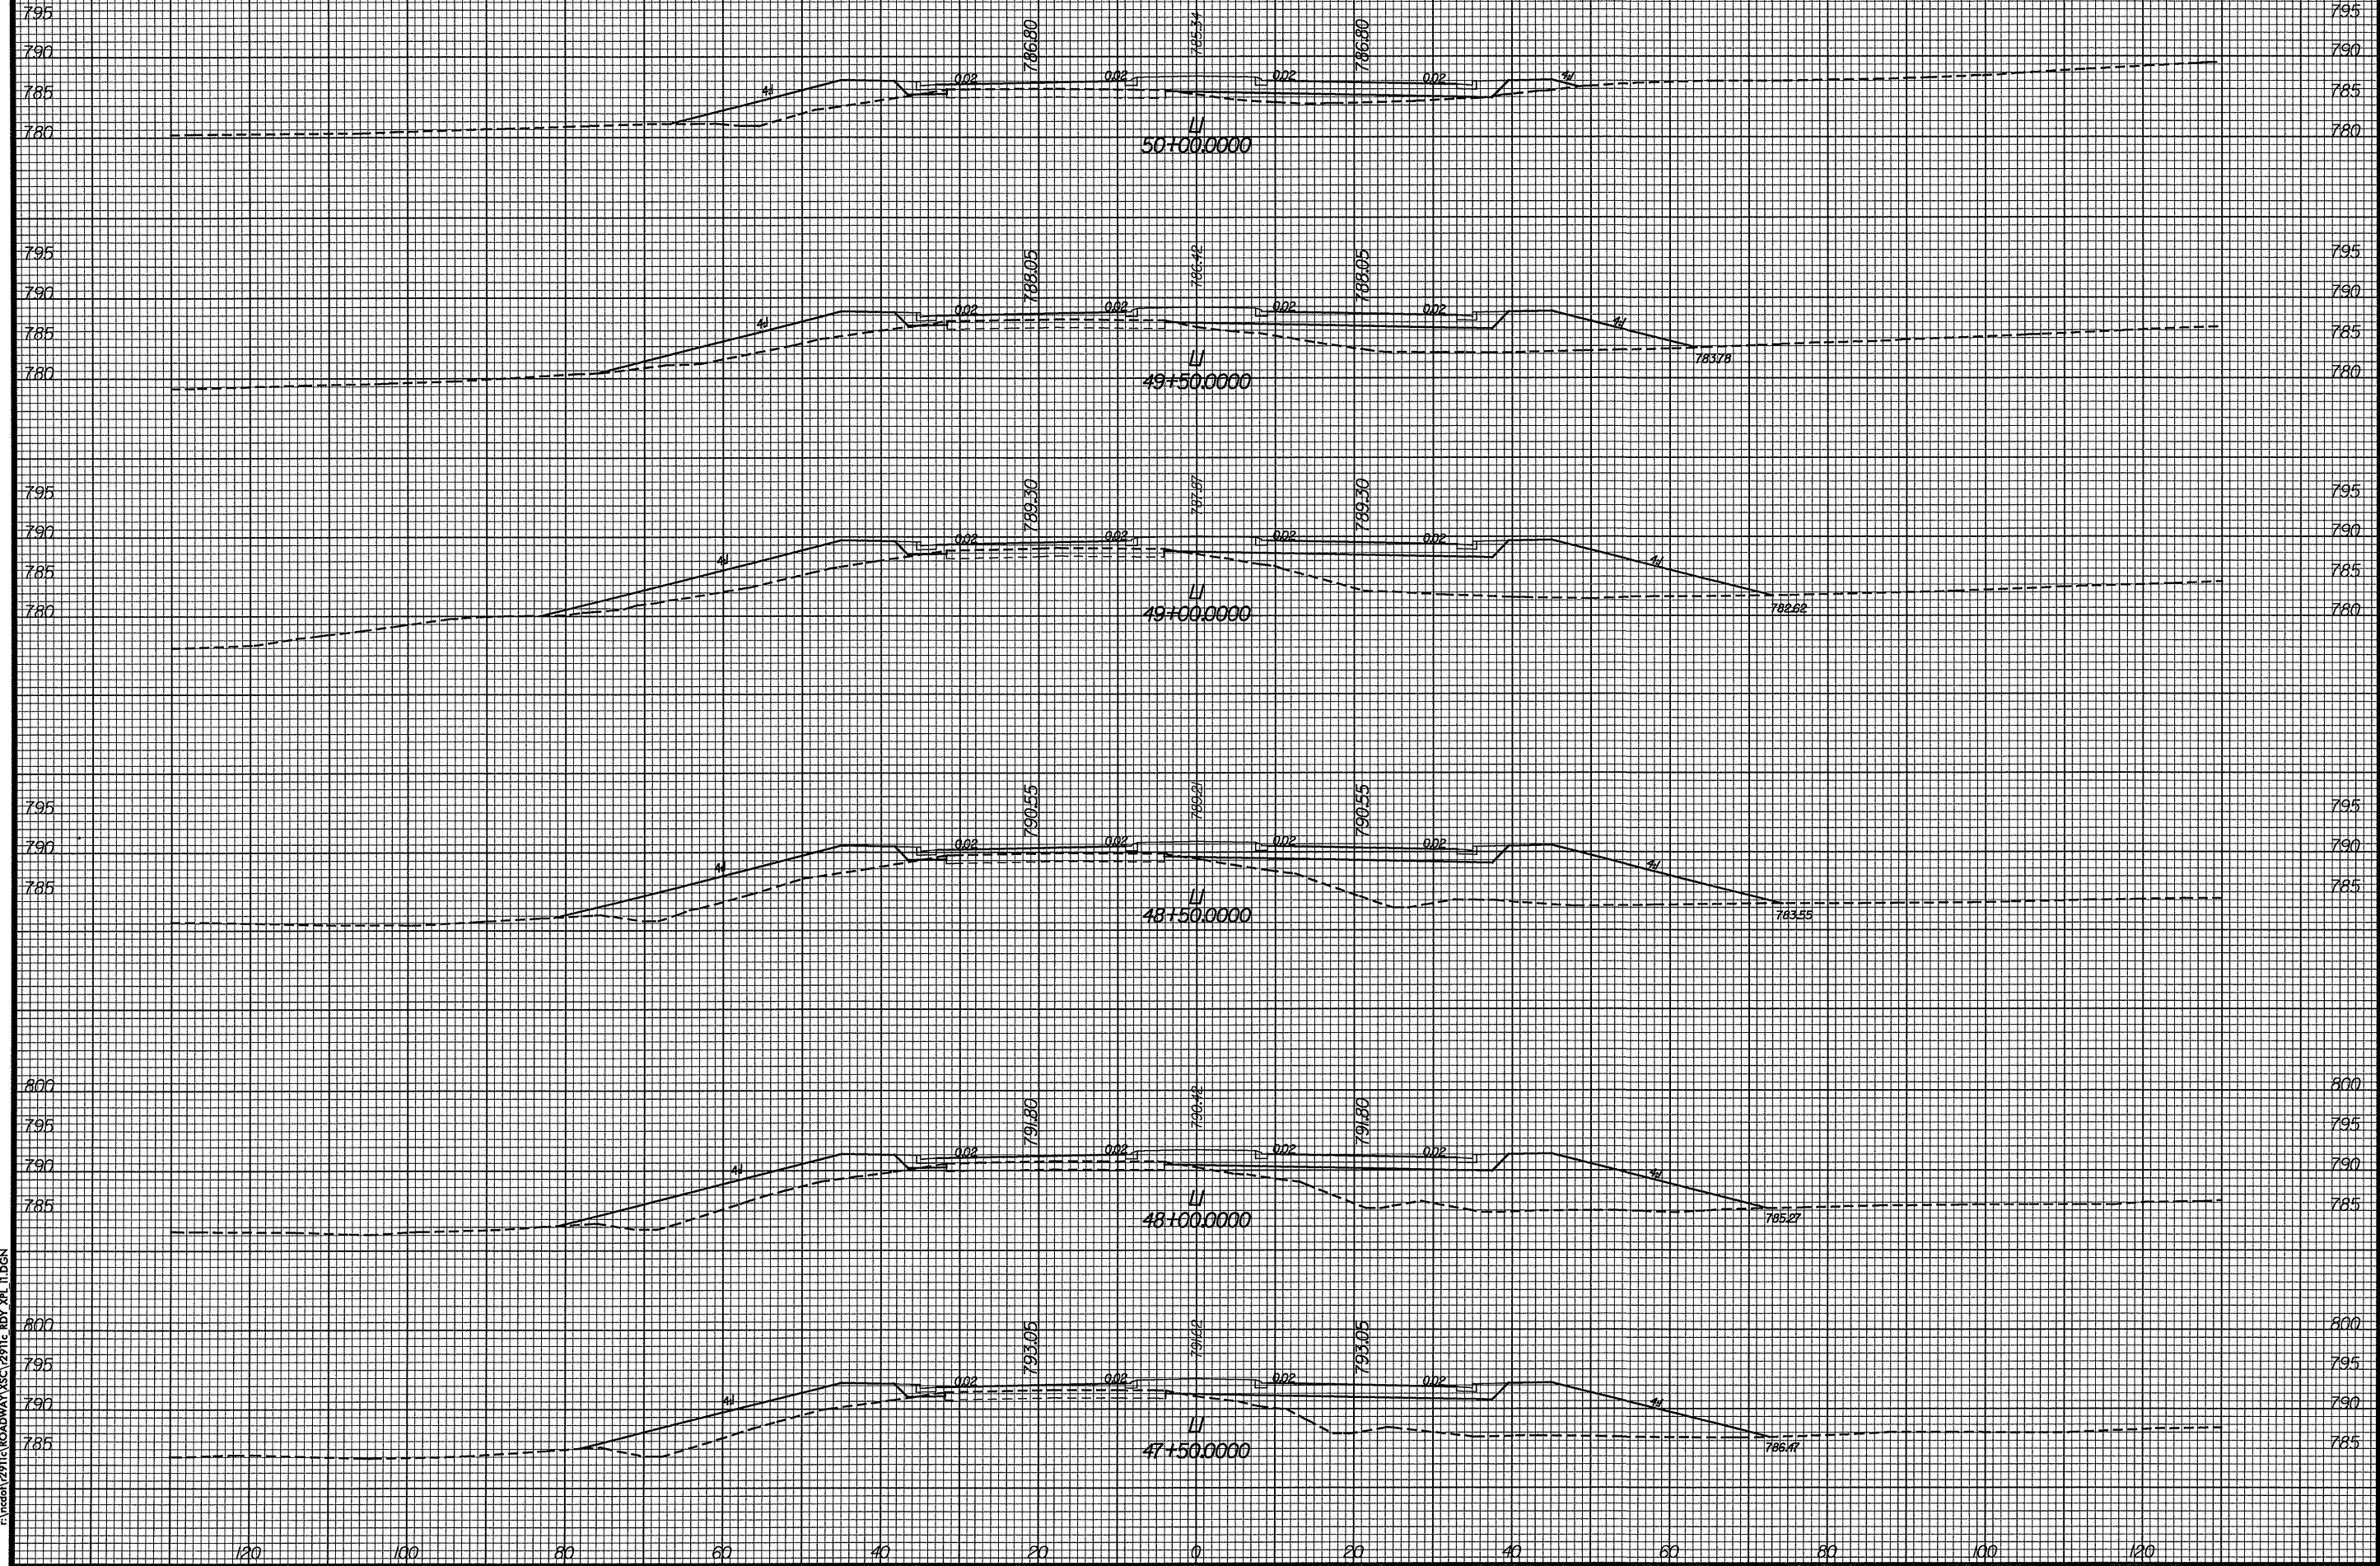

PROJ. REFERENCE NO.
R-2911C

SHEET NO.
X-18



DATE: 9/20/04
TIME: 11:00:56 AM
C:\pwork\2911c\ROADWAY\ASC\2911c.RDY XP1.IT.DGN