


0 5 10

PROJ. REFERENCE NO.  
R-2911C

SHEET NO.  
X-16

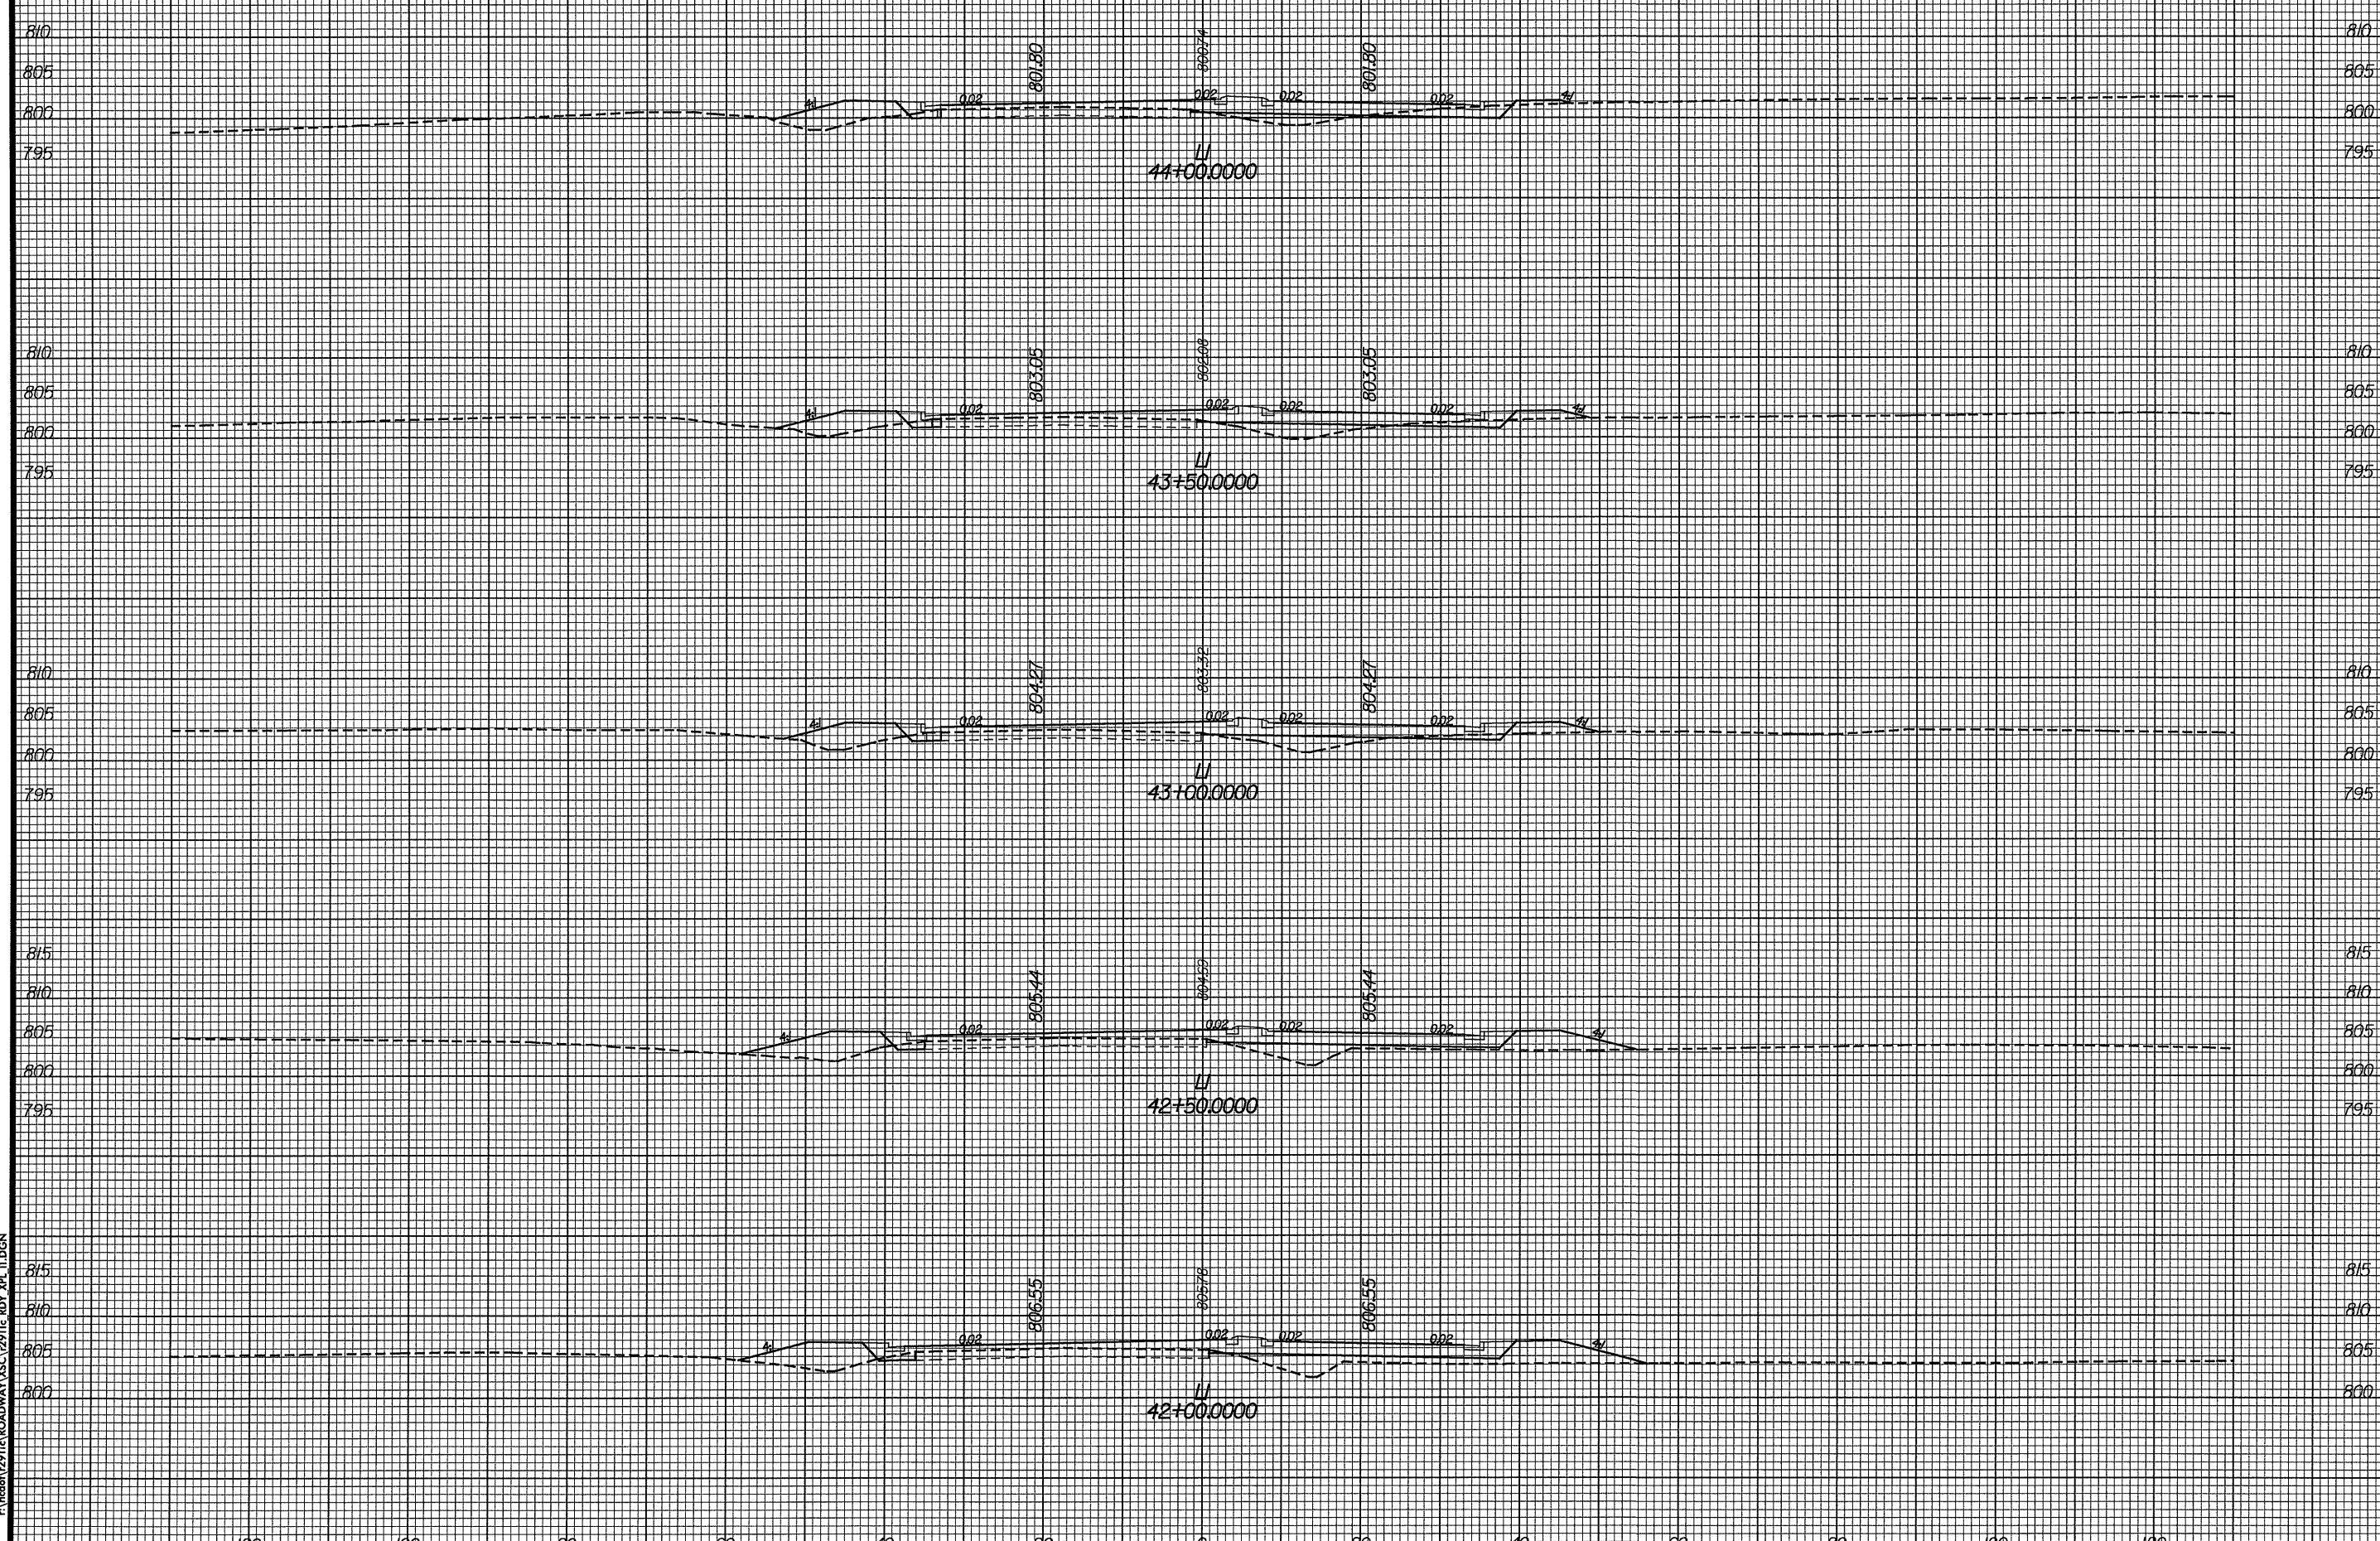

DATE: 9/20/04  
TIME: 11:00:32 AM  
C:\msdoin\2911c\ROADWAY\XSC\2911c RDY\_XPL\_T1.DGN