


PROJ. REFERENCE NO.  
R-2911C

SHEET NO.  
X-13

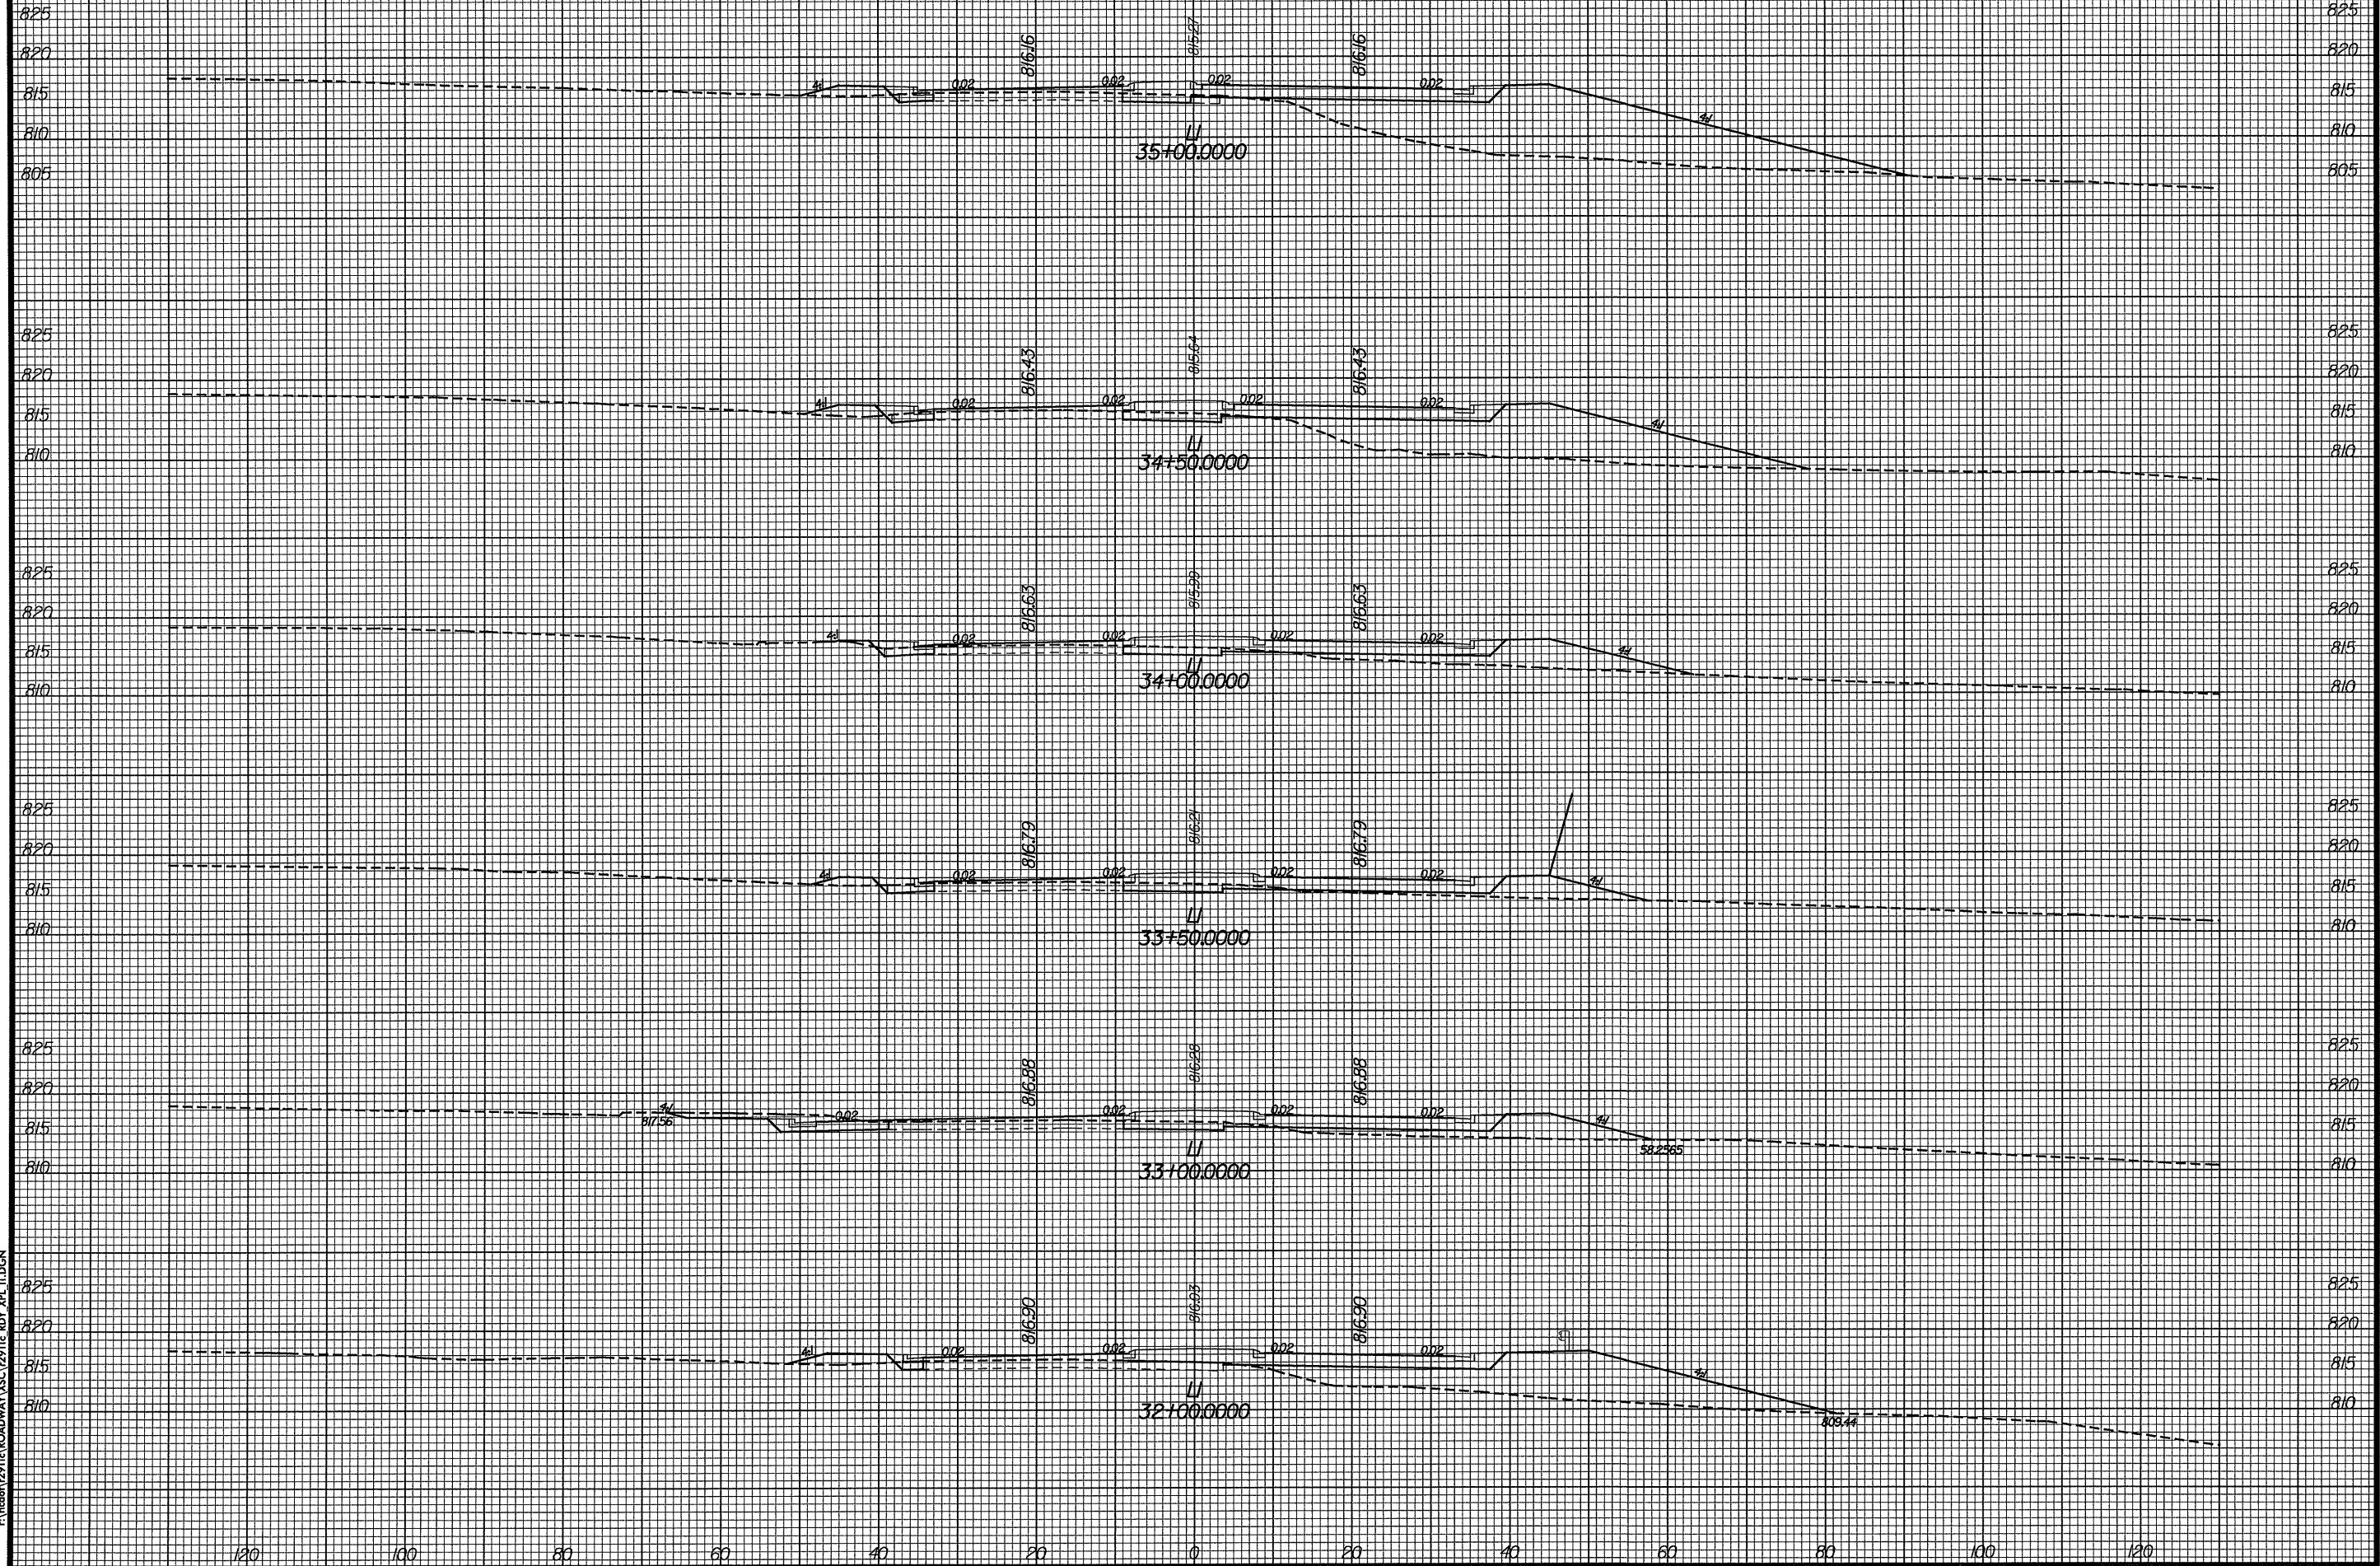

DATE: 9/2/04  
TIME: 11:00:47 AM  
P:\vce\04\2911c\ROADWAY\XSC\2911c\_BDY\_XPL\_P1.DGN