


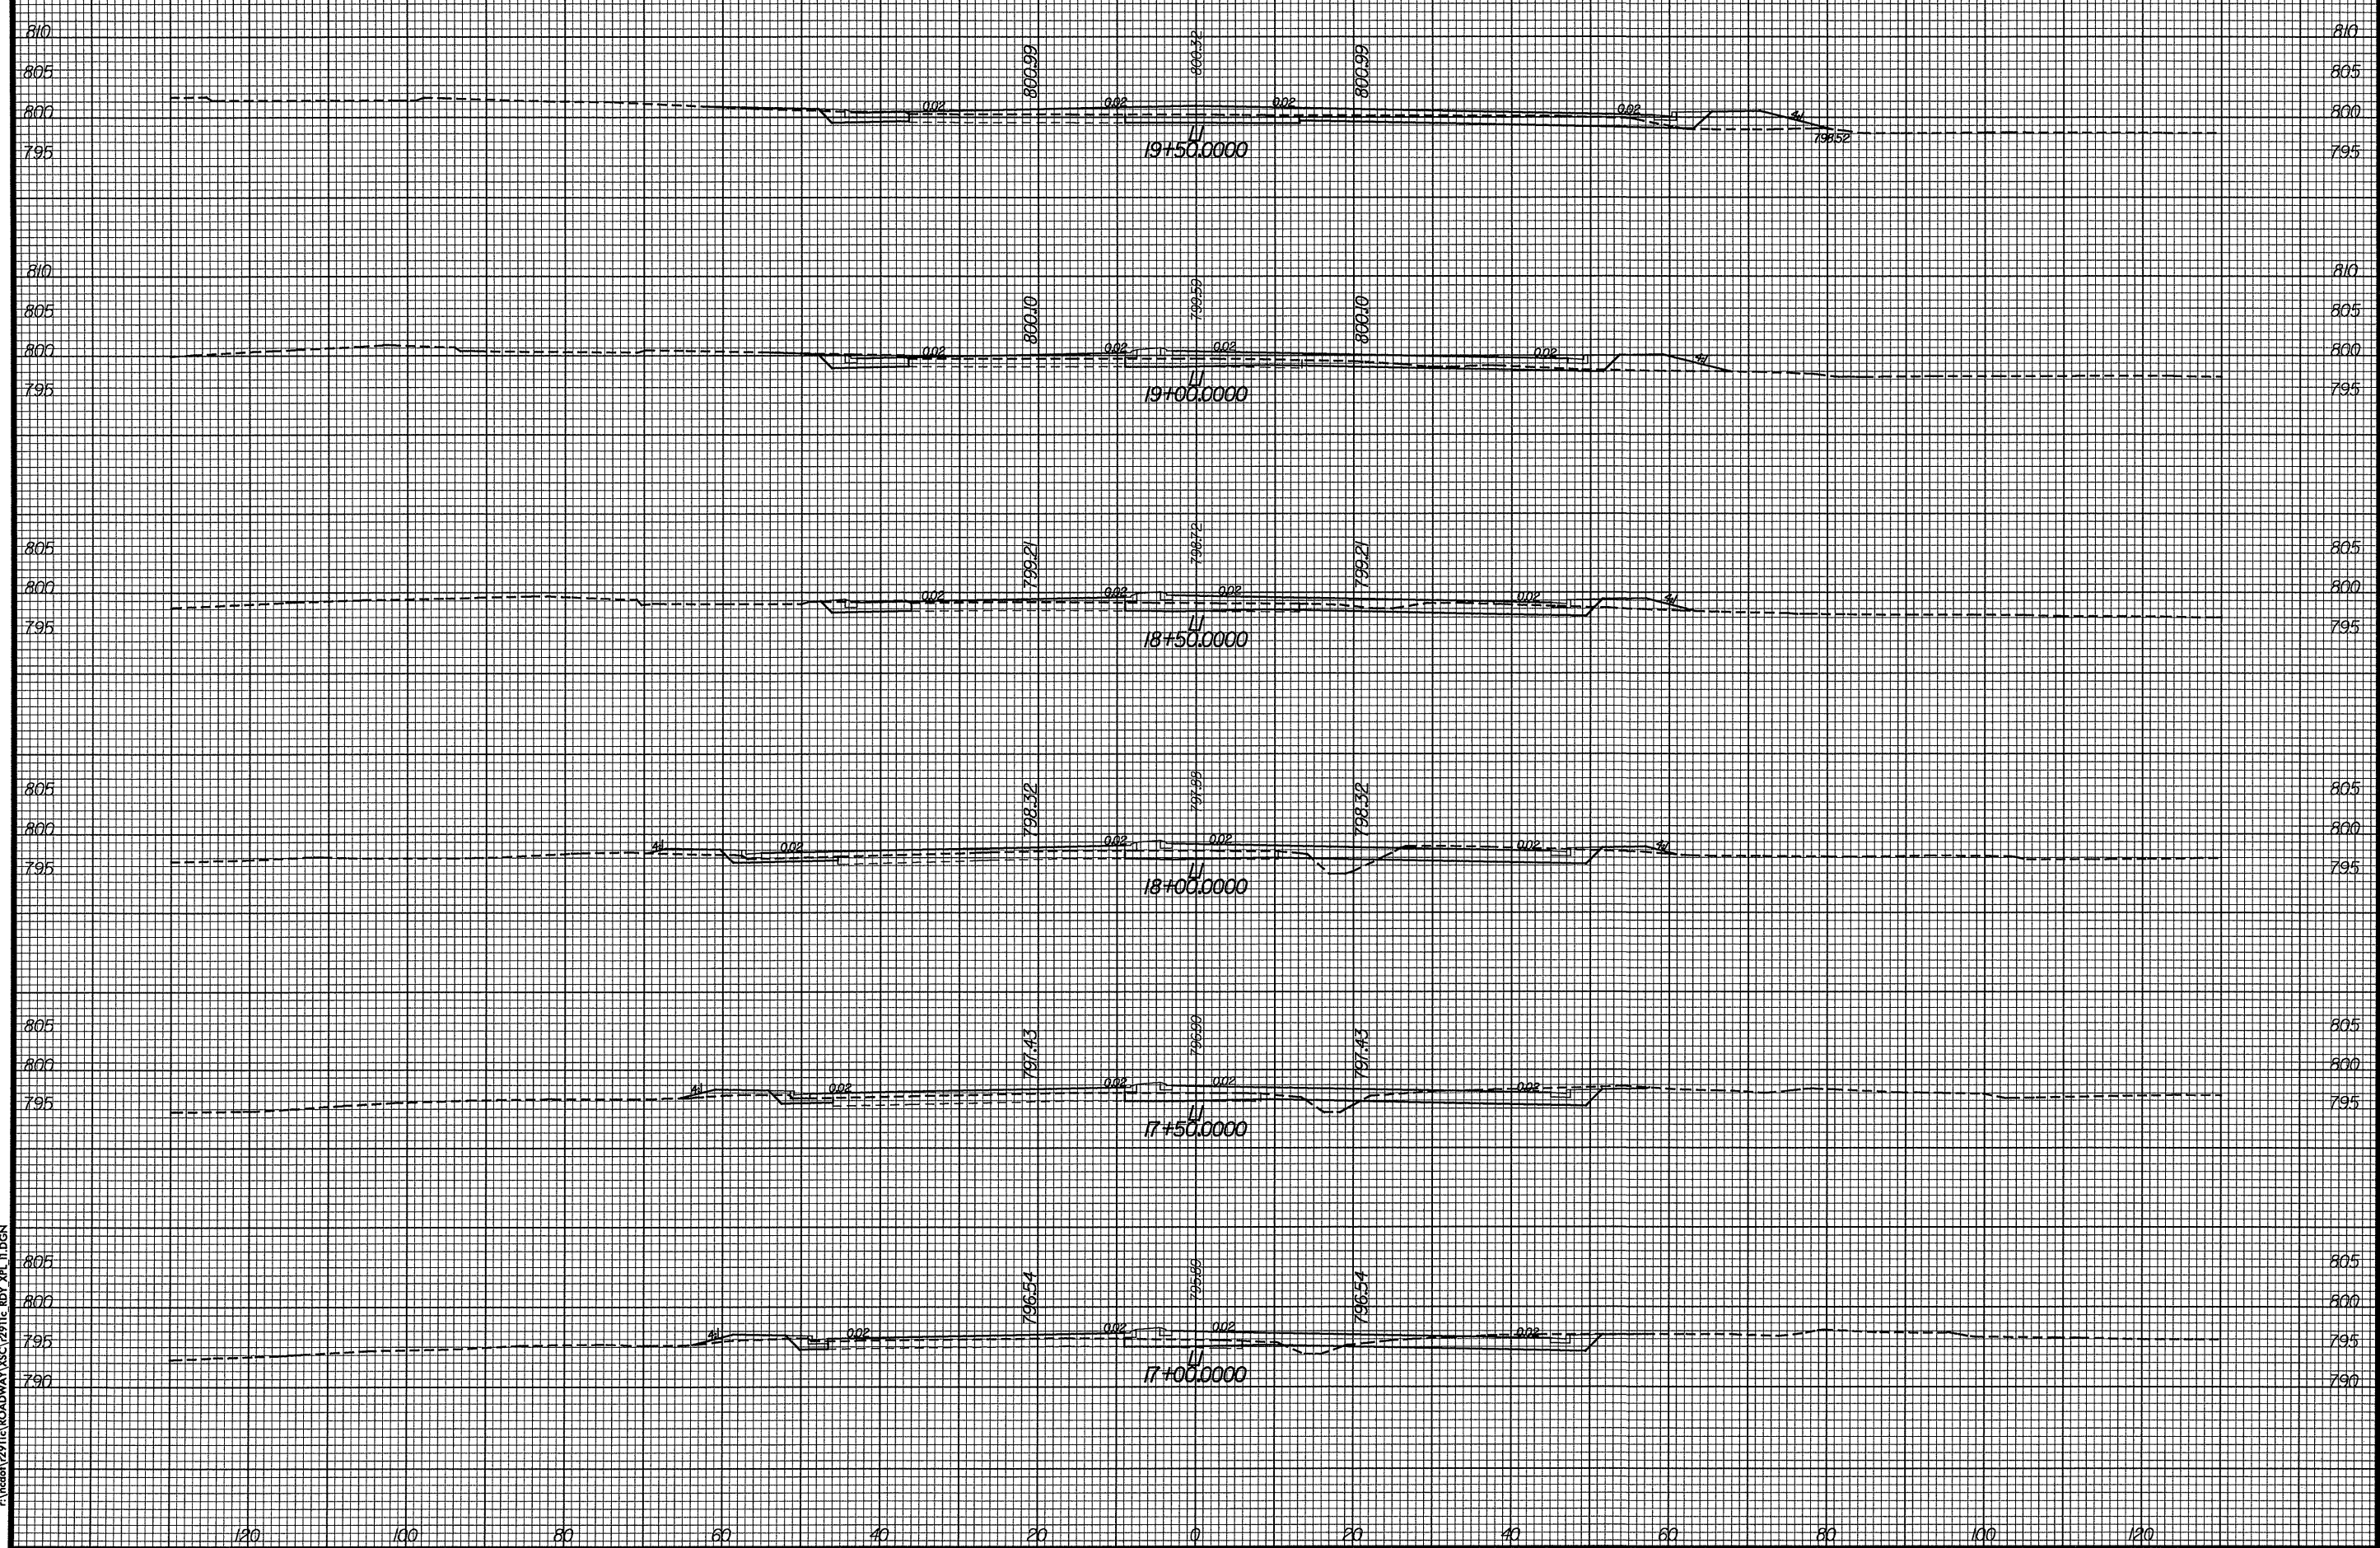

PROJ. REFERENCE NO.
R-2911C

SHEET NO.
X-8



DATE: 9/2/04
TIME: 11:00:38 AM
C:\msdoin\2911c\ROADWAY\XSC\1291c RDY_XPL_P.DGN