


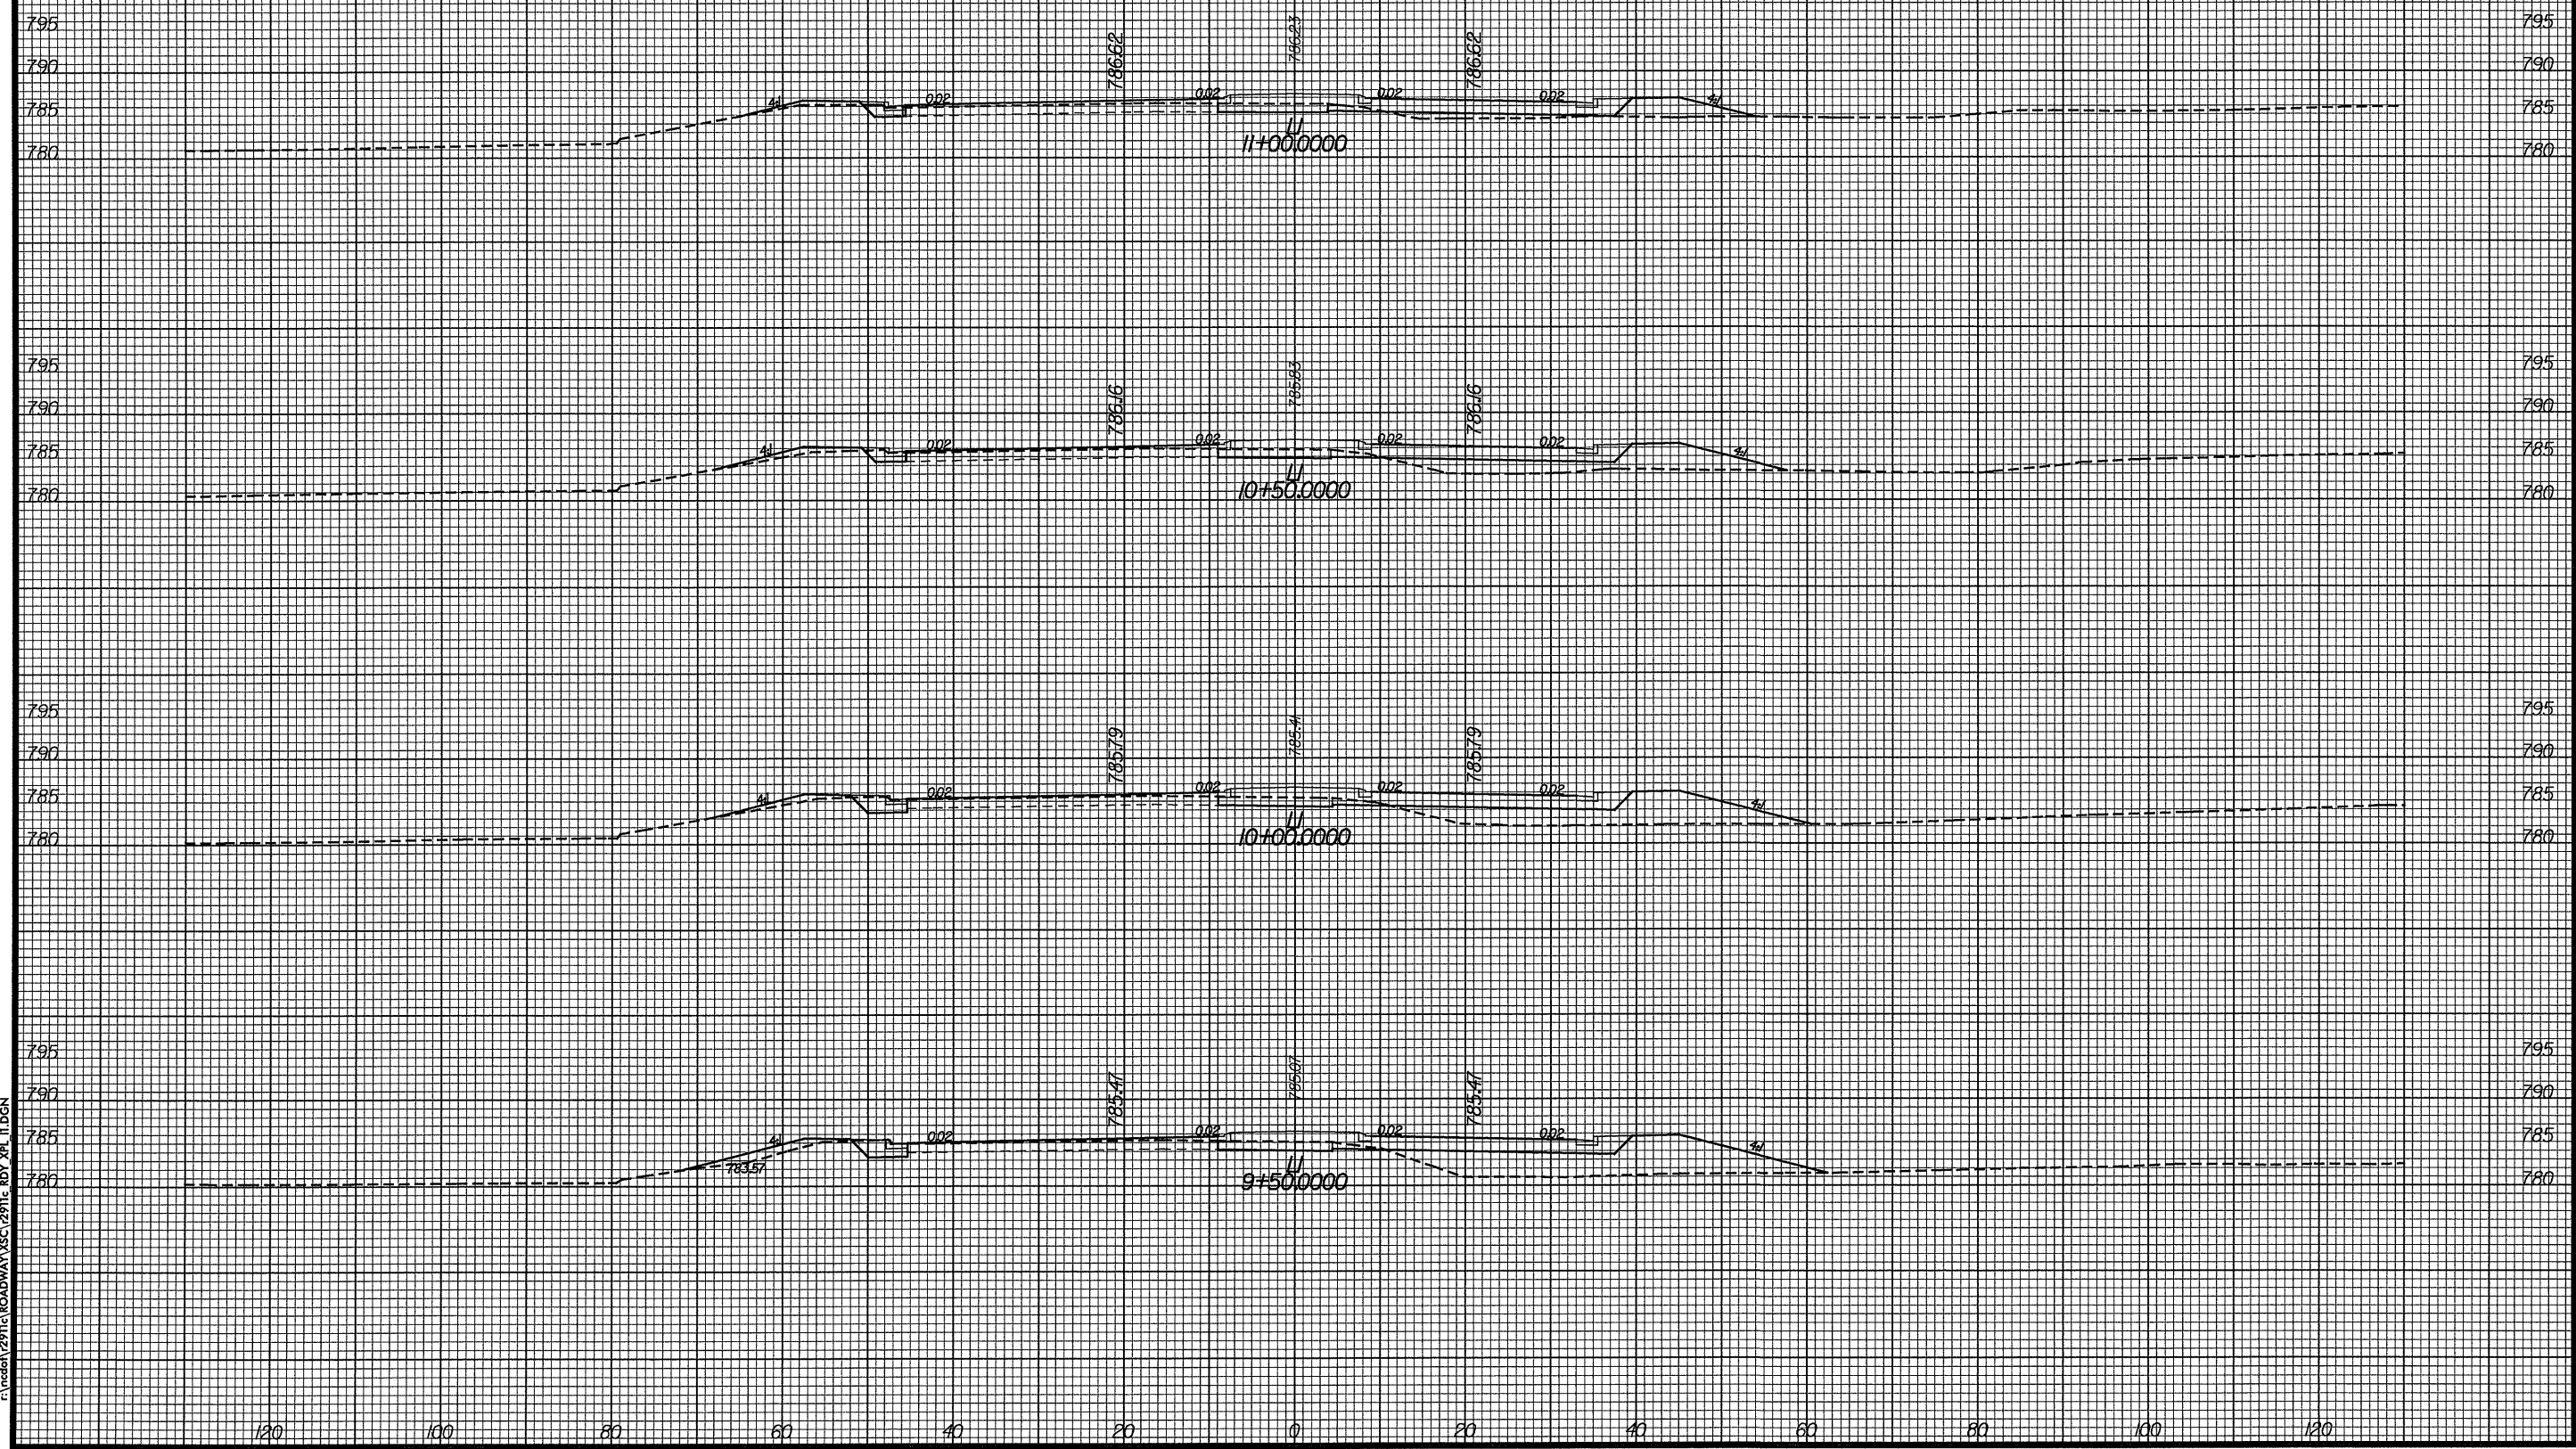

PROJ. REFERENCE NO.
R-2911C

SHEET NO.
X-5



DATE: 9/2/04
TIME: 11:00:33 AM
r:\mcdon\2911c\ROADWAY\XSC\2911c_RDY_XPL_II.DGN