


SECTION THROUGH END BENT I LEFT & RIGHT LANE BORINGS

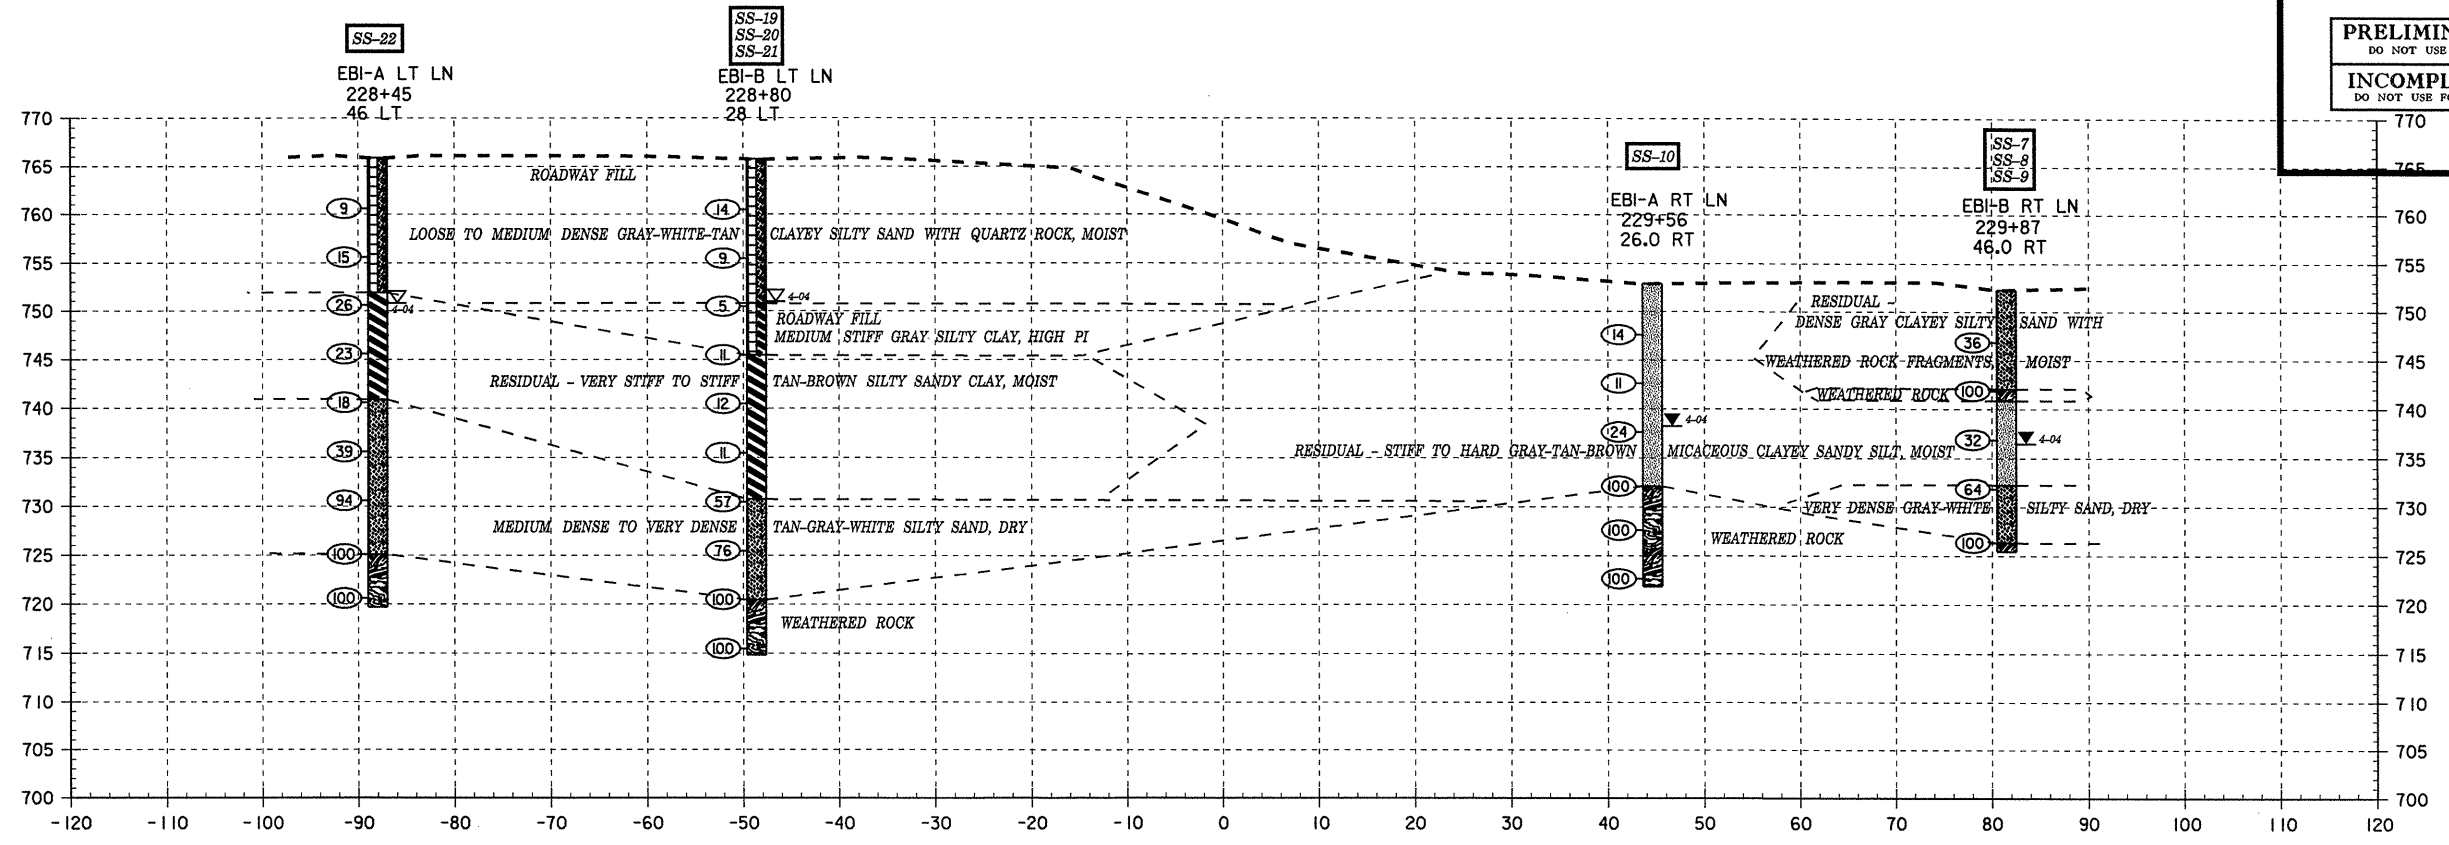

SECTION THROUGH BENT I LEFT & RIGHT LANE BORING

