


**PBS** POST, BUCKLEY, SCHUH & JERNIGAN, INC.  
3214 SPRING FOREST ROAD  
RALEIGH, NORTH CAROLINA 27616

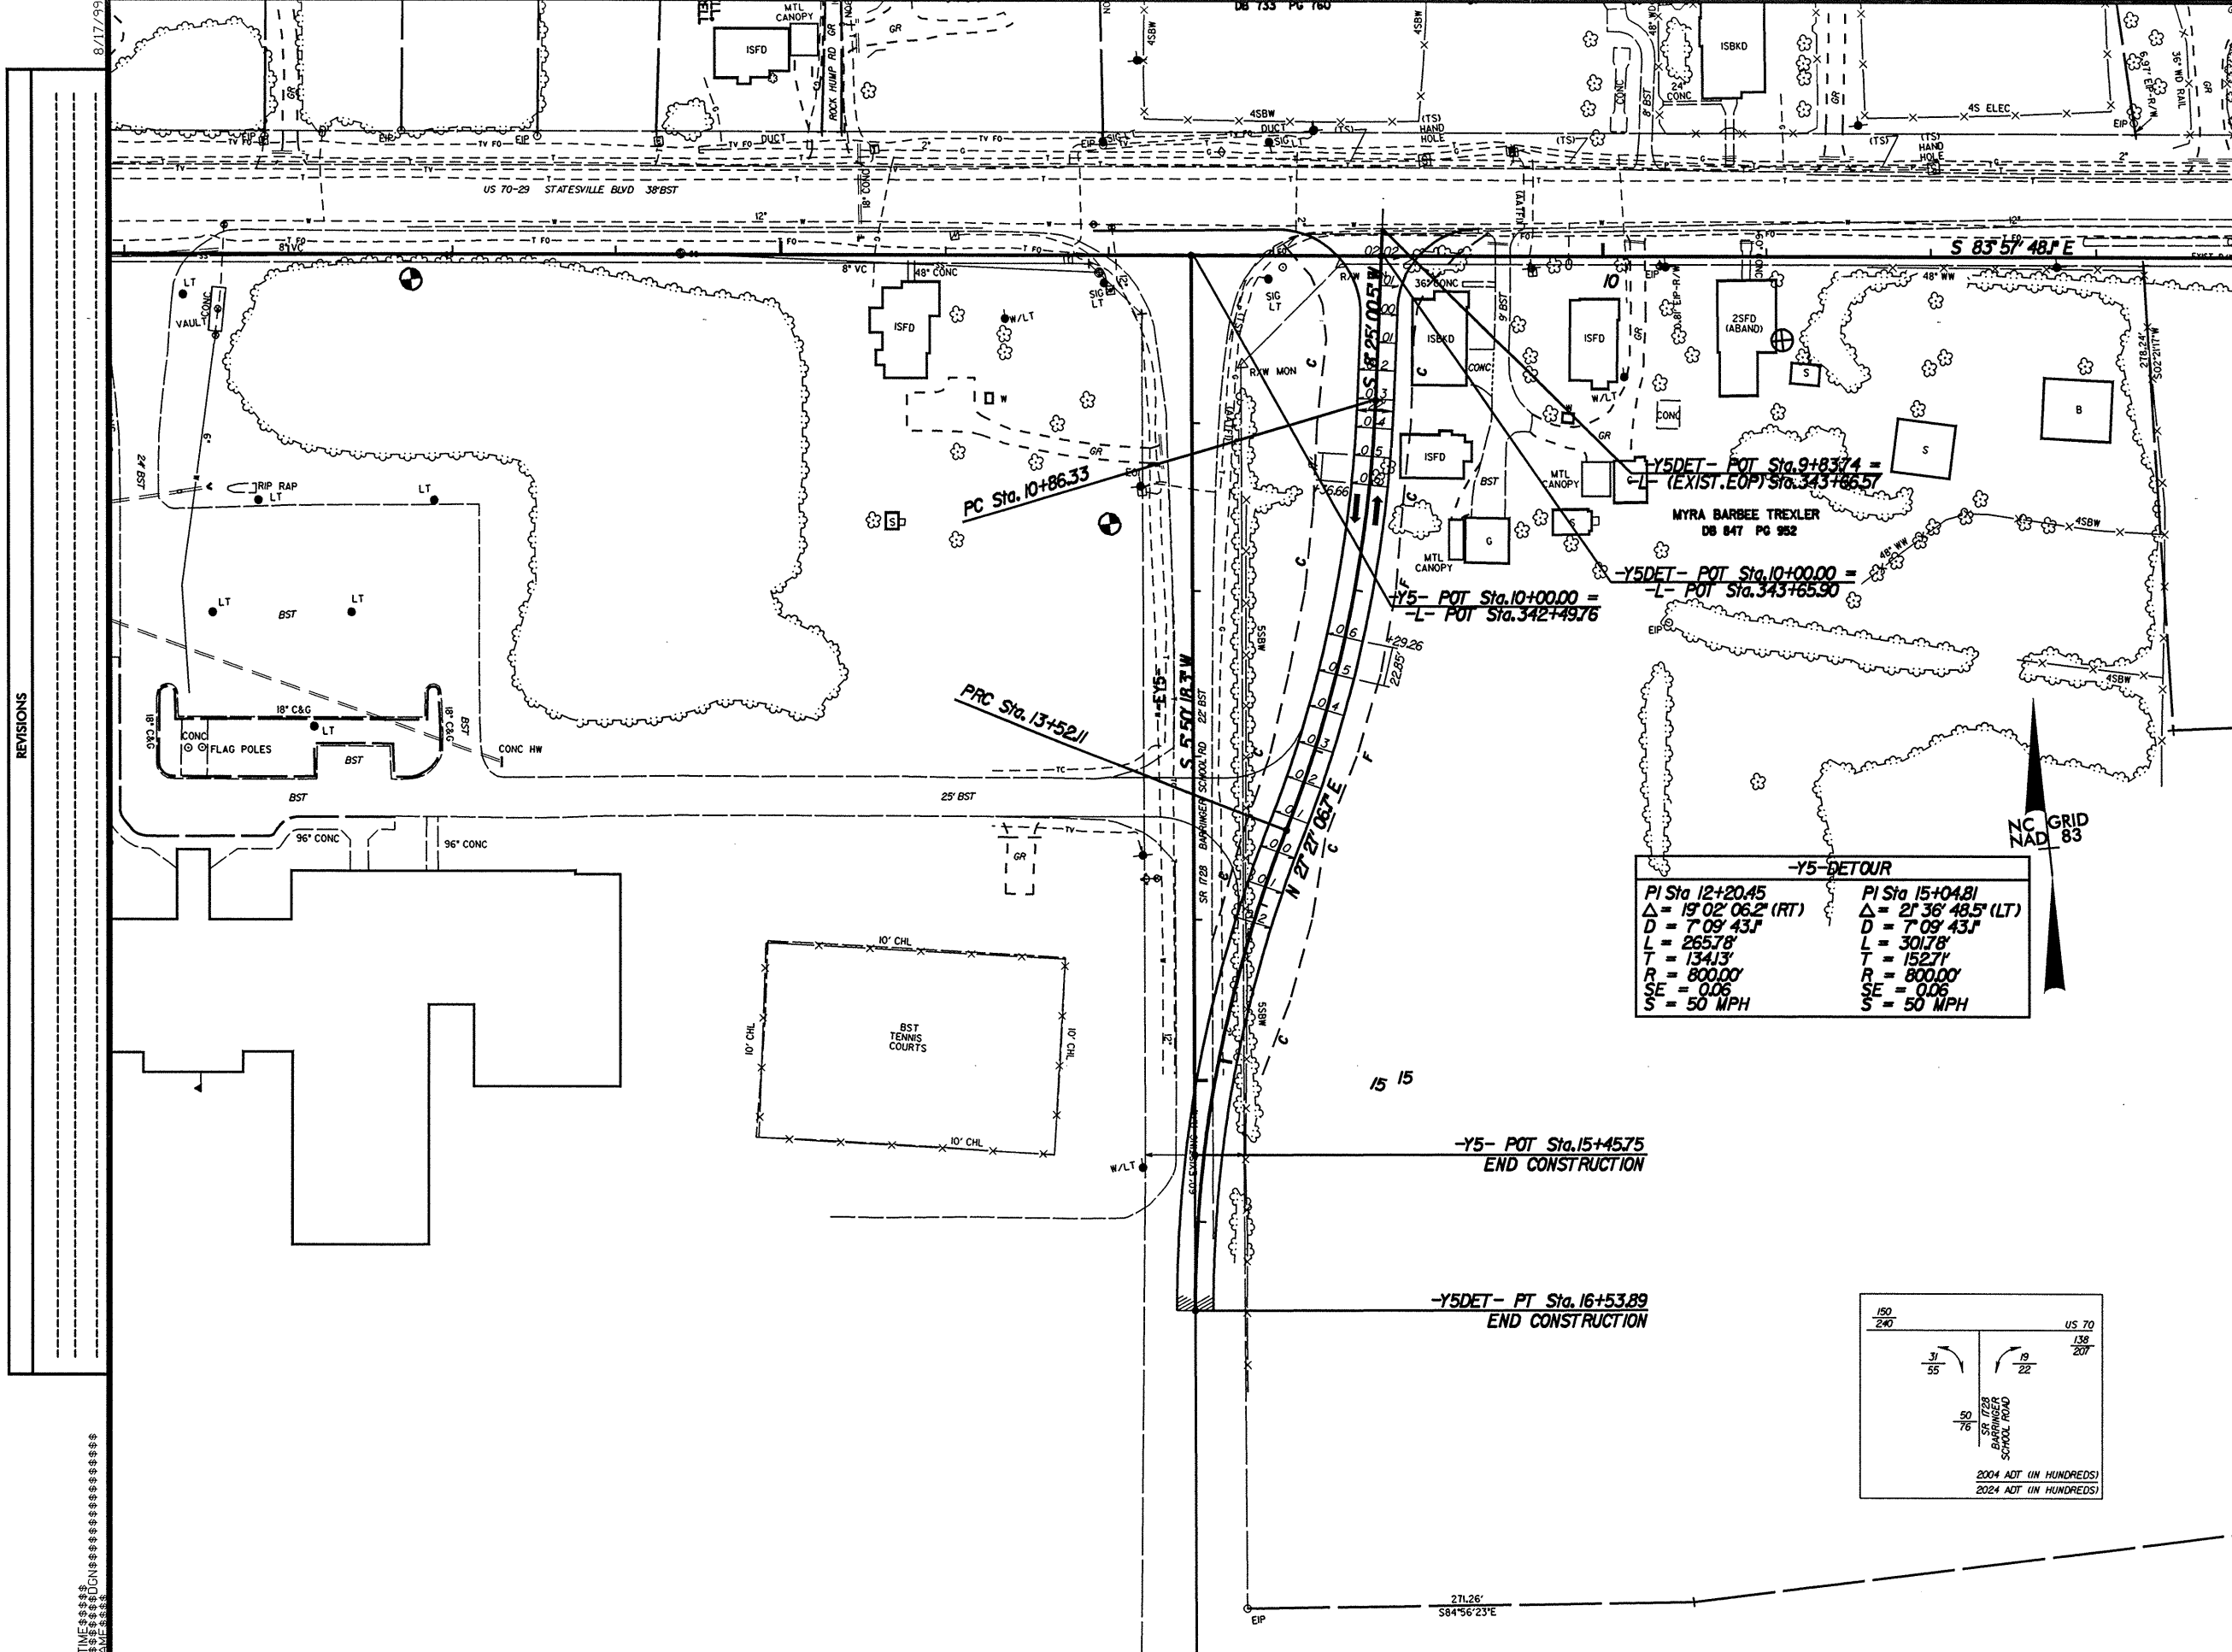


REVISIONS

-Y5- DETOUR

PI Sta 12+20.45 Δ = 19° 02' 06.2" (RT) D = 7' 09' 43.1" L = 265.78' T = 134.13' R = 800.00' SE = 0.06 S = 50 MPH	PI Sta 15+04.81 Δ = 21° 36' 48.5" (LT) D = 7' 09' 43.1" L = 301.78' T = 152.71' R = 800.00' SE = 0.06 S = 50 MPH
---	---

-Y5- POT Sta. 15+45.75  
END CONSTRUCTION

-Y5DET- PT Sta. 16+53.89  
END CONSTRUCTION

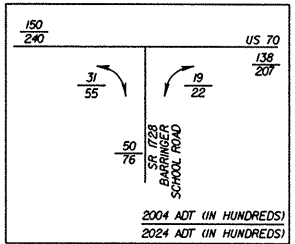

8/17/99  
 \*\*\*\*\*  
 SYSTEMS DESIGN  
 SITE PLAN  
 UTILITIES  
 CONSTRUCTION  
 \*\*\*\*\*  
 271.26'  
 584°56'23"E  
 EIP

Note: See Sheet 30 for -Y5DET- line profile