


PROJECT REFERENCE NO. R-2911D	SHEET NO. 11
RW SHEET NO.	
ROADWAY DESIGN ENGINEER	HYDRAULICS ENGINEER
INCOMPLETE PLANS DO NOT USE FOR A/W ACQUISITION	
PRELIMINARY PLANS DO NOT USE FOR CONSTRUCTION	
PBS POST, BUCKLEY, SCHUH & JERNIGAN, INC. 3214 SPRING FOREST ROAD RALEIGH, NORTH CAROLINA 27616	

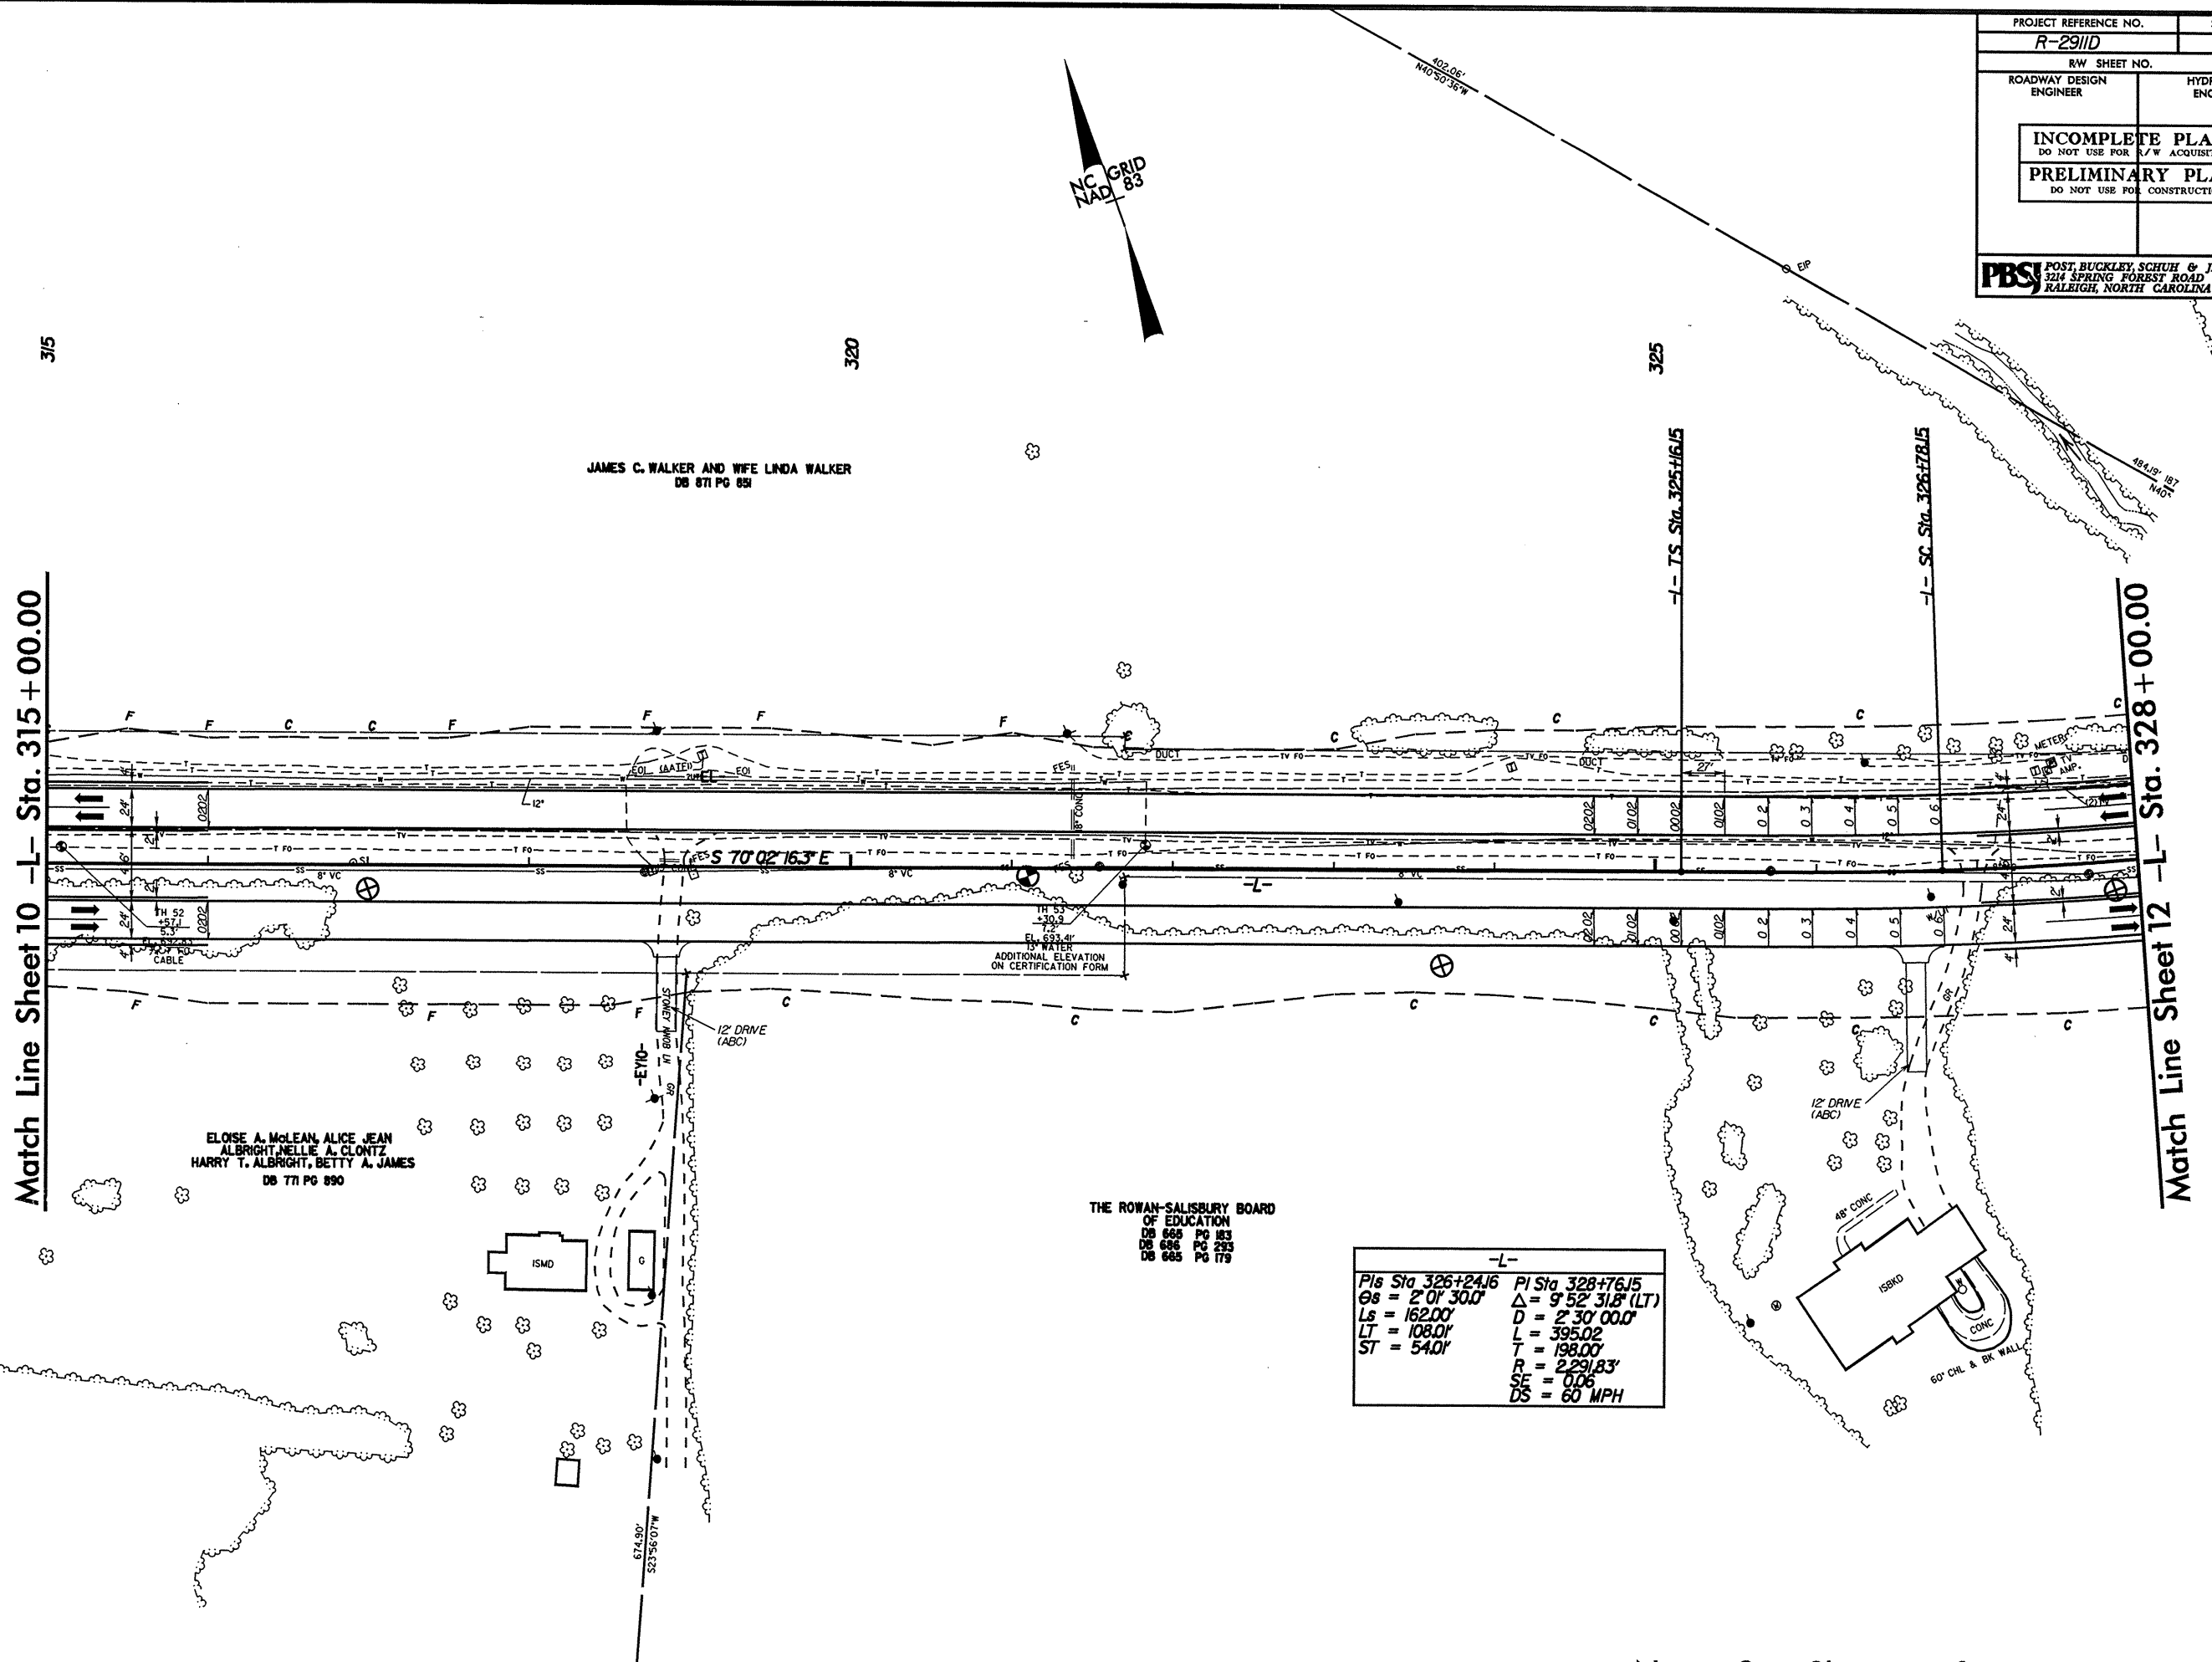

Match Line Sheet 10 -L- Sta. 315 + 00.00

Match Line Sheet 12 -L- Sta. 328 + 00.00

JAMES C. WALKER AND WIFE LINDA WALKER
DB 871 PG 851

ELOISE A. McLEAN, ALICE JEAN ALBRIGHT, NELLIE A. CLONTZ, HARRY T. ALBRIGHT, BETTY A. JAMES
DB 771 PG 890

THE ROWAN-SALISBURY BOARD OF EDUCATION
DB 666 PG 183
DB 686 PG 293
DB 685 PG 179

-L-	
PIs Sta 326+24.16	PI Sta 328+76.15
$\Theta_s = 2' 01' 30.0''$	$\Delta = 9' 52' 31.8''$ (LT)
$L_s = 162.00'$	$D = 2' 30' 00.0''$
$LT = 108.01'$	$L = 395.02'$
$ST = 54.01'$	$T = 198.00'$
	$R = 2,291.83'$
	$SE = 0.06$
	$DS = 60$ MPH

Note: See Sheet 23 for -L- line profile

REVISIONS

8/17/99
SYTIME
C:\PROJECTS\2911D\2911D.DWG
PLOT DATE: 8/17/99 10:00 AM
PLOT BY: J. JERNIGAN