

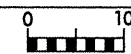
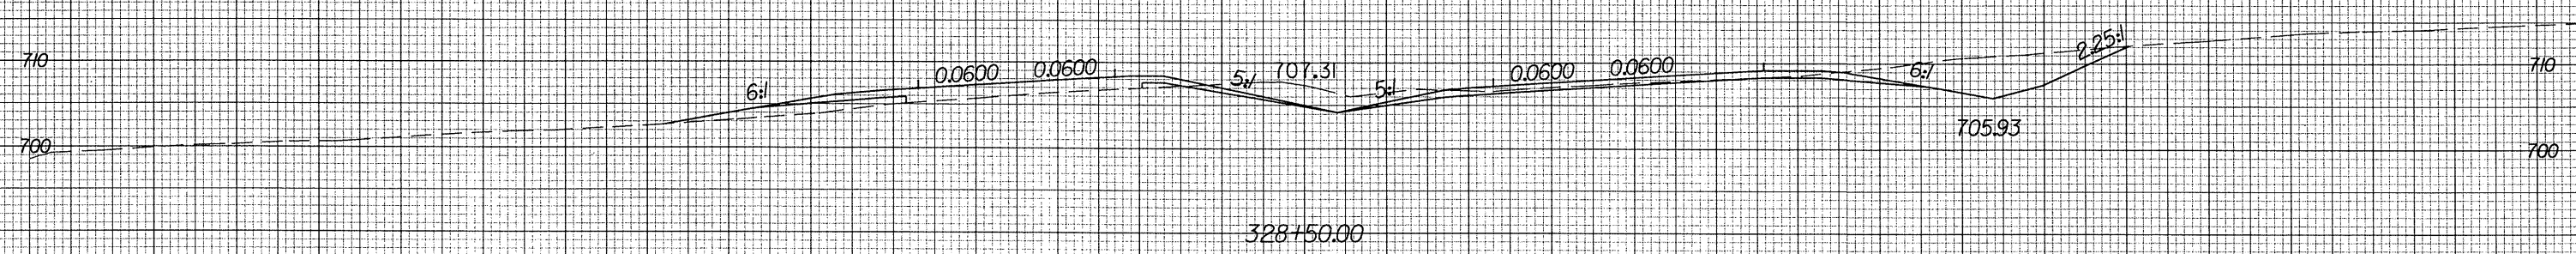
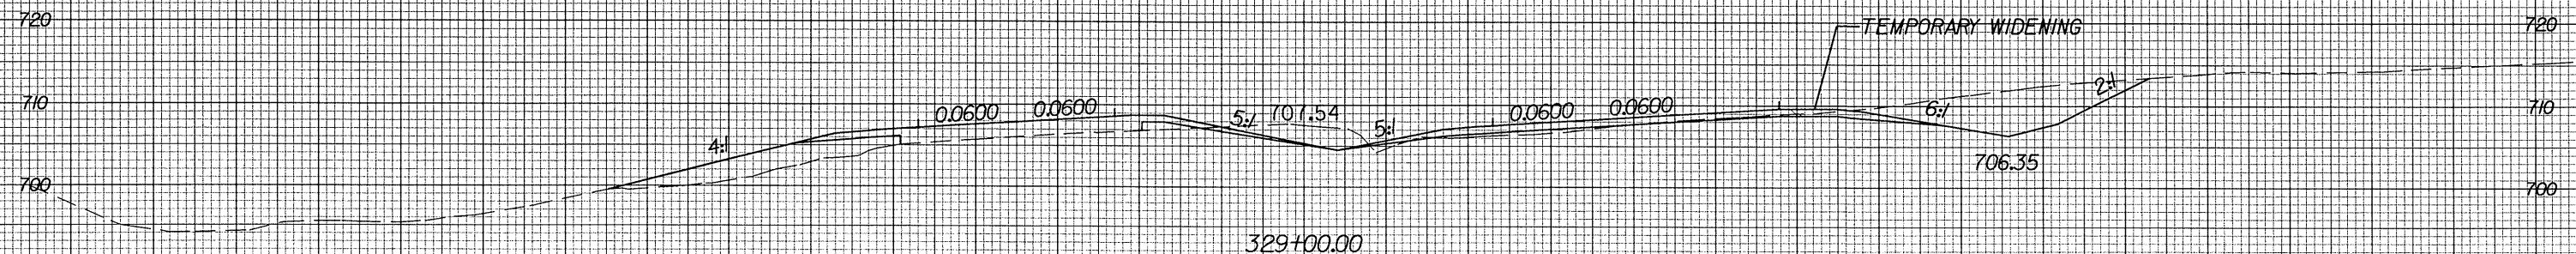


Rev 3/6/01

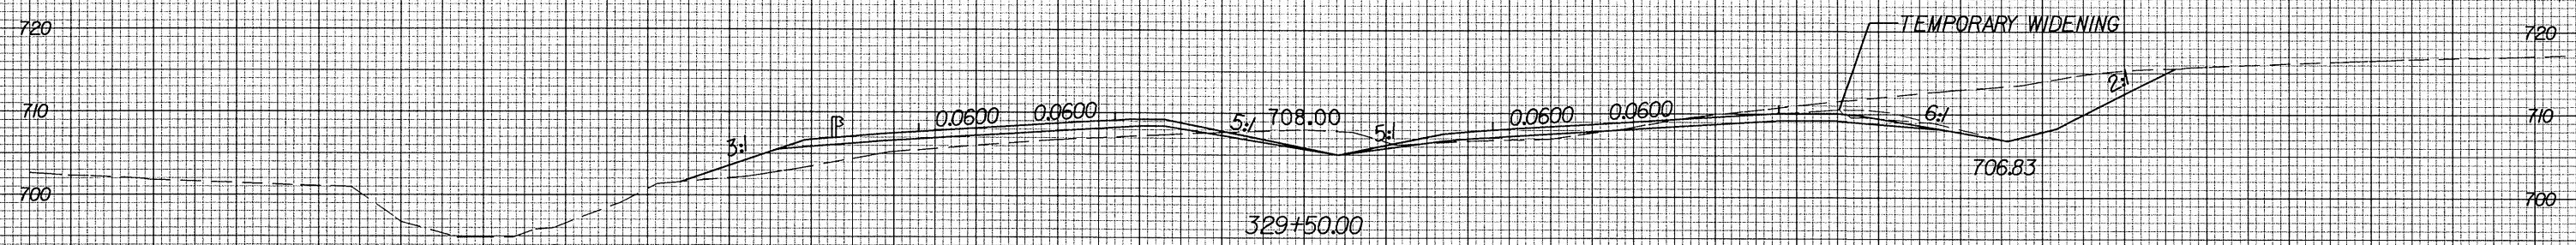

PROJ. REFERENCE NO. R-2911D SHEET NO. X-54

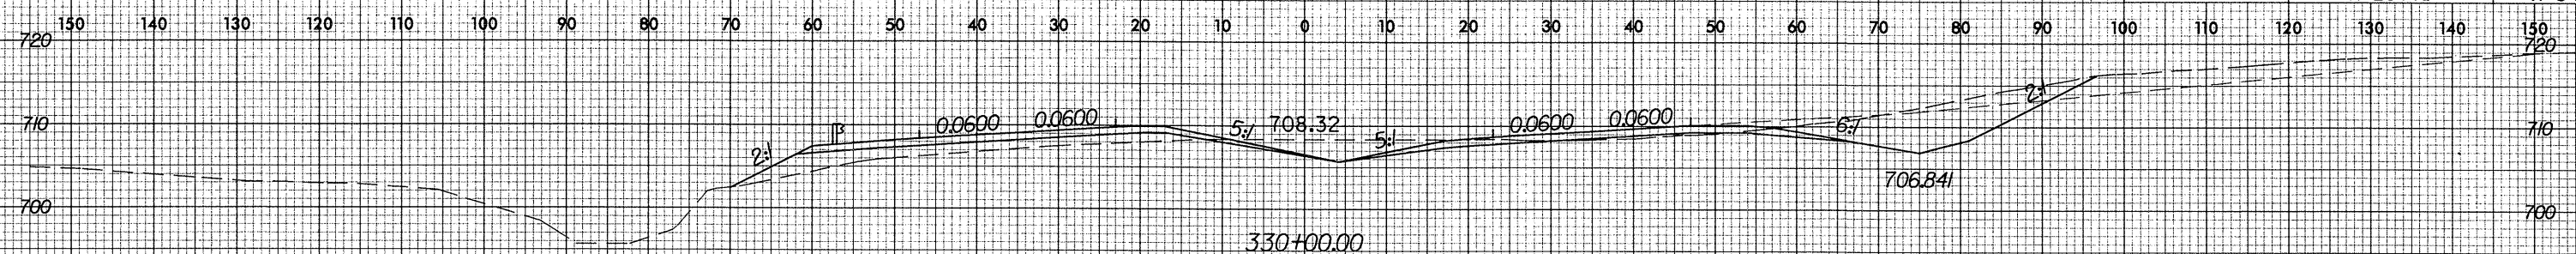

02-SEP-2004 09:33
F:\Roadway\Xsc\XPL\2911d_rdu_lb_xpl.dwg
RAL.HRD.TJZ1

150 140 130 120 110 100 90 80 70 60 50 40 30 20 10 0 10 20 30 40 50 60 70 80 90 100 110 120 130 140 150