



Rev 3/6/01

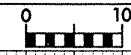

PROJ. REFERENCE NO. R-2911D SHEET NO. X-41

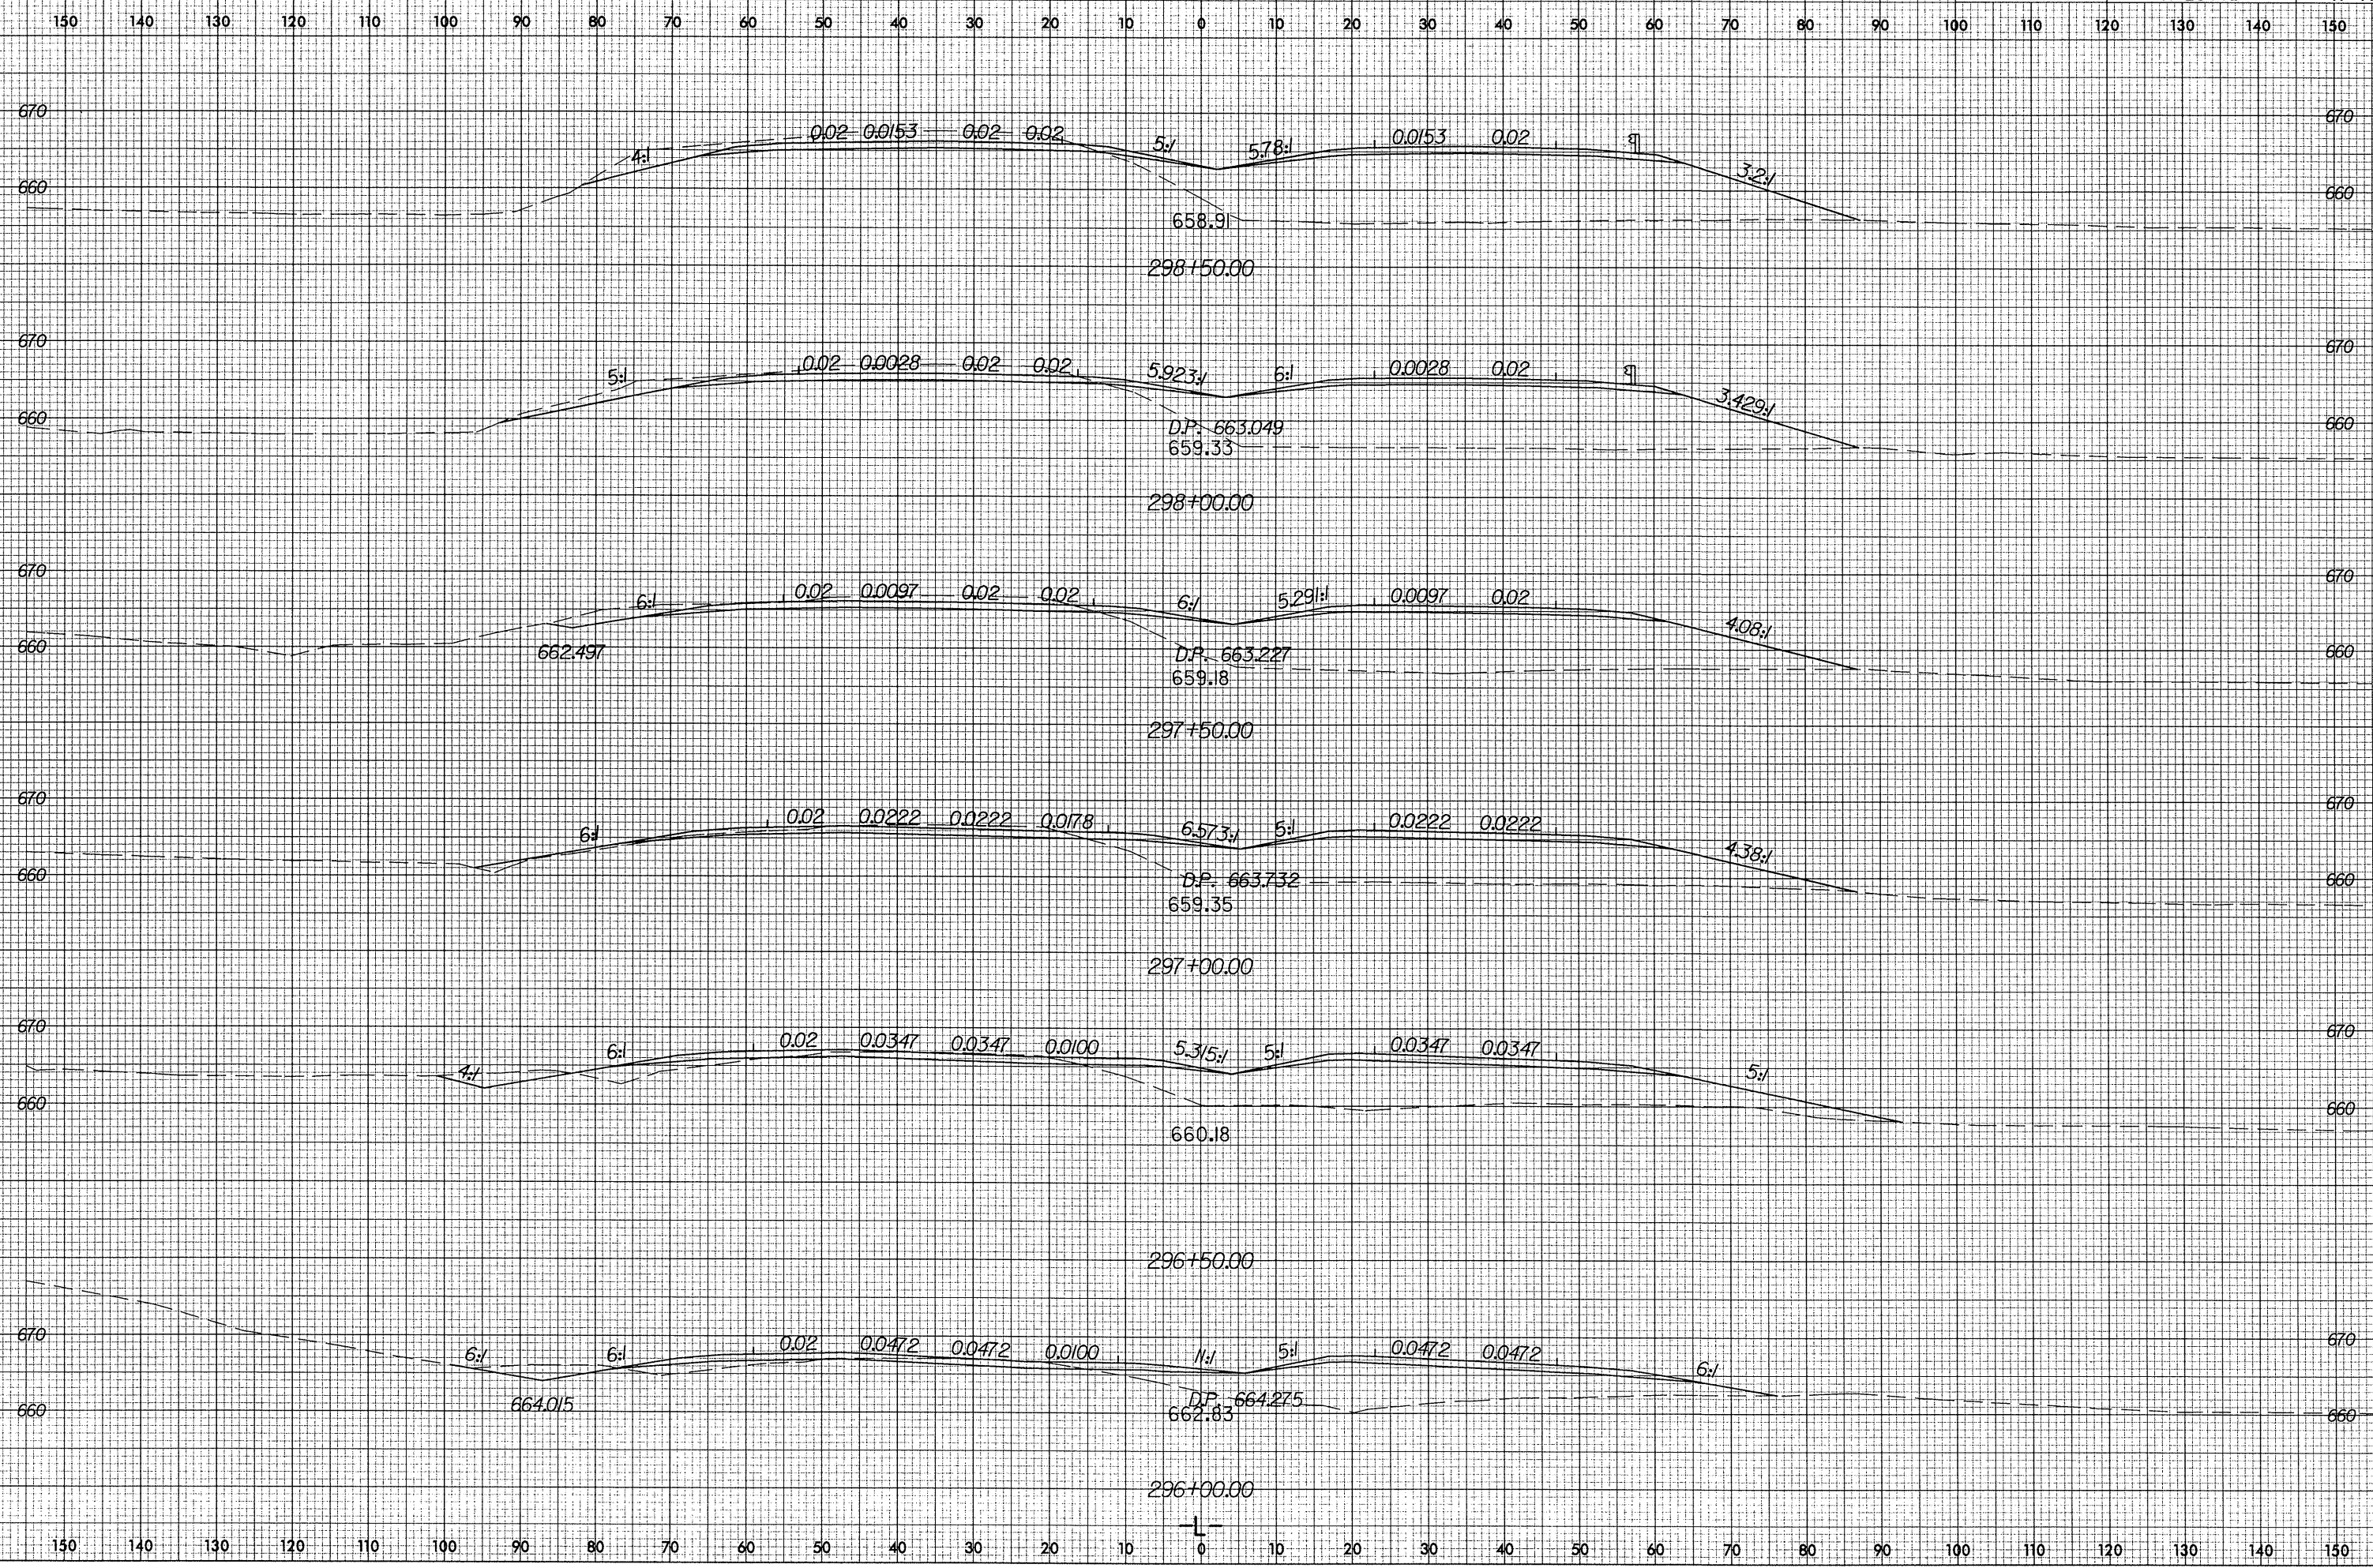

02-SEP-2004 09:24
F:\020409\Xac\PL\2911d_rdy_La_xpl.dwg RAL_HRD.TJZ1