

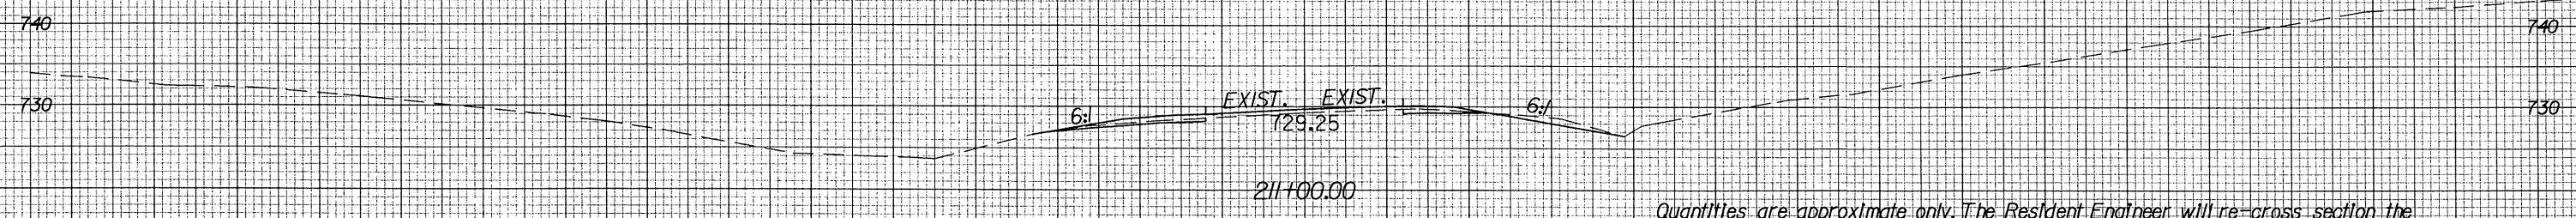
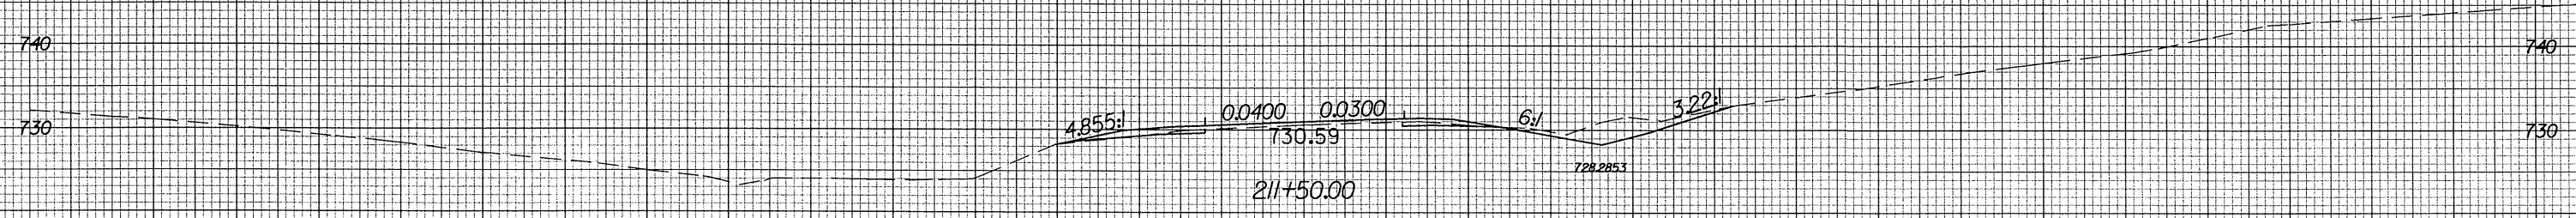


Rev 3/16/01

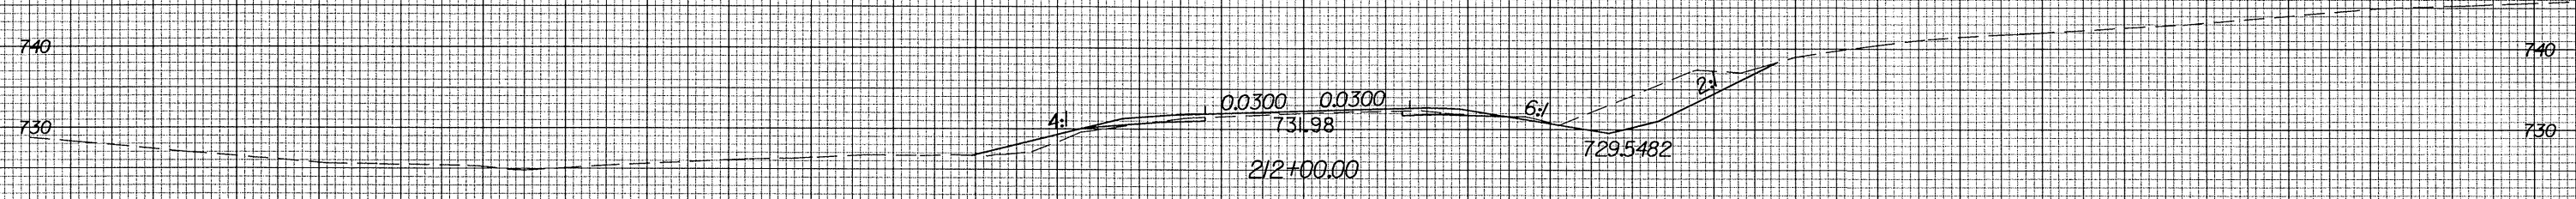

PROJ. REFERENCE NO. R-2911D SHEET NO. X-1

150 140 130 120 110 100 90 80 70 60 50 40 30 20 10 0 10 20 30 40 50 60 70 80 90 100 110 120 130 140 150

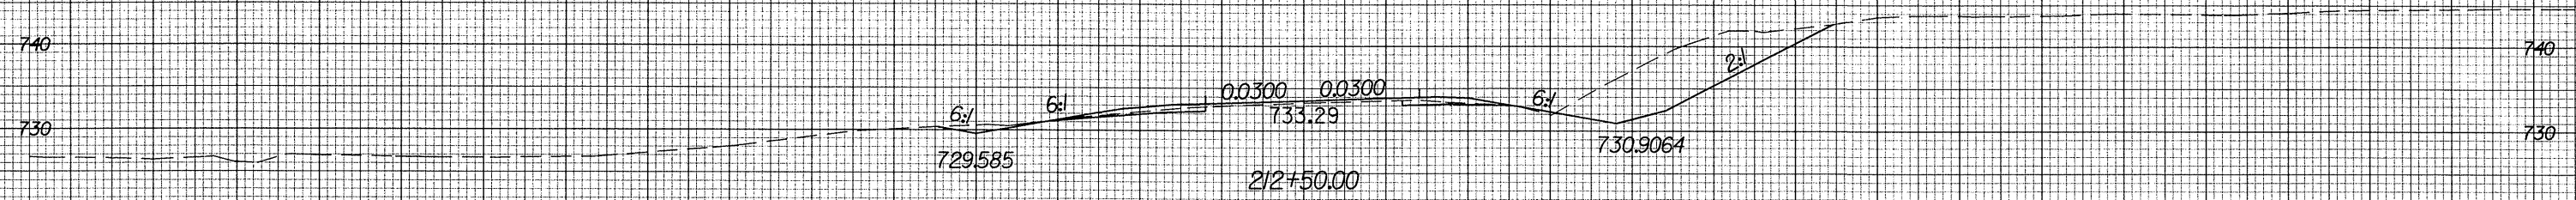

Quantities are approximate only. The Resident Engineer will re-cross section the work accurately when the project is staked out. These cross sections notes will be used in computing the final quantities for which the contractor will be paid.

150 140 130 120 110 100 90 80 70 60 50 40 30 20 10 0 10 20 30 40 50 60 70 80 90 100 110 120 130 140 150

02-SEP-2004 08:53 R:\gedwey\sec\ppl\...211d_rdy_L1_xpl.dgn RAL.HRDTJ21