



8/23/99

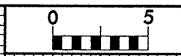

PROJ. REFERENCE NO.
R-3427

SHEET NO.
X-209

70 60 50 40 30 20 10 0 10 20 30 40 50 60 70

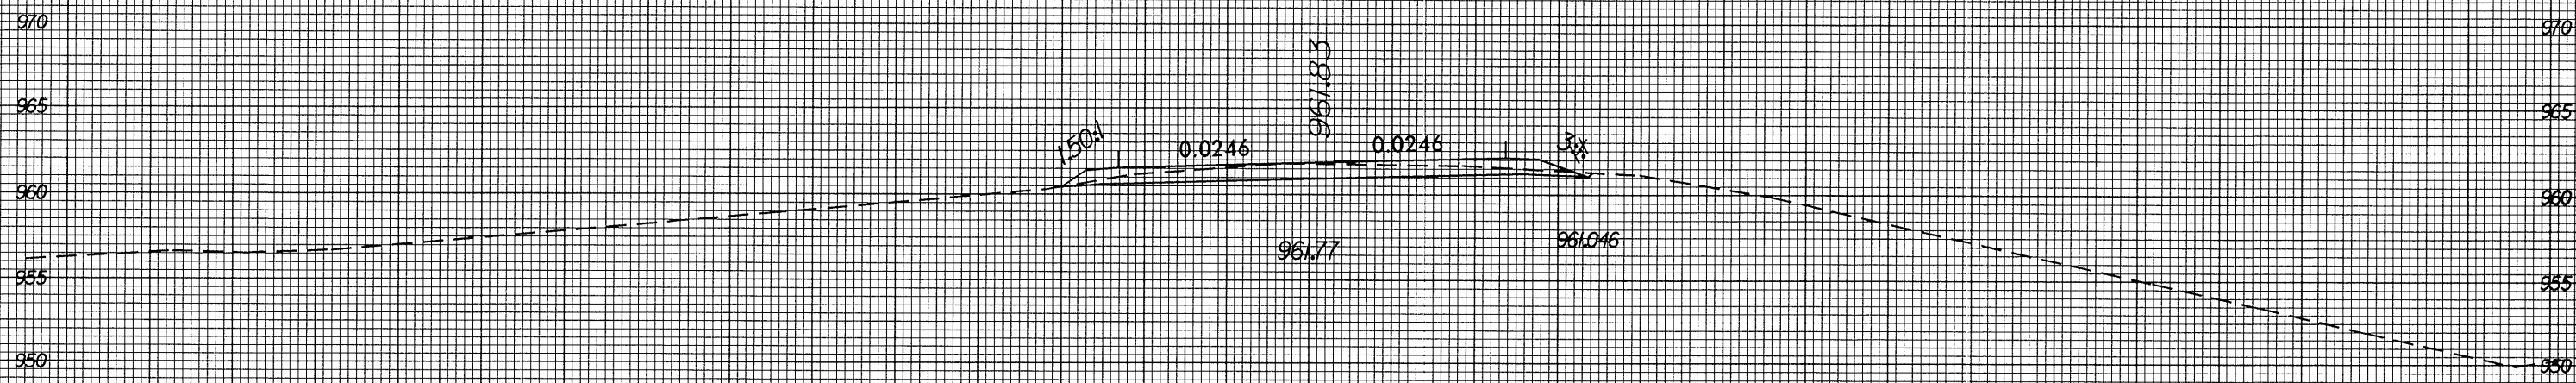

26+50.00
DET B

I:\JUL-2004\1627\1627.dwg
R:\JUL-2004\1627\1627.dwg
R:\JUL-2004\1627\1627.dwg

70 60 50 40 30 20 10 0 10 20 30 40 50 60 70