


8/23/99

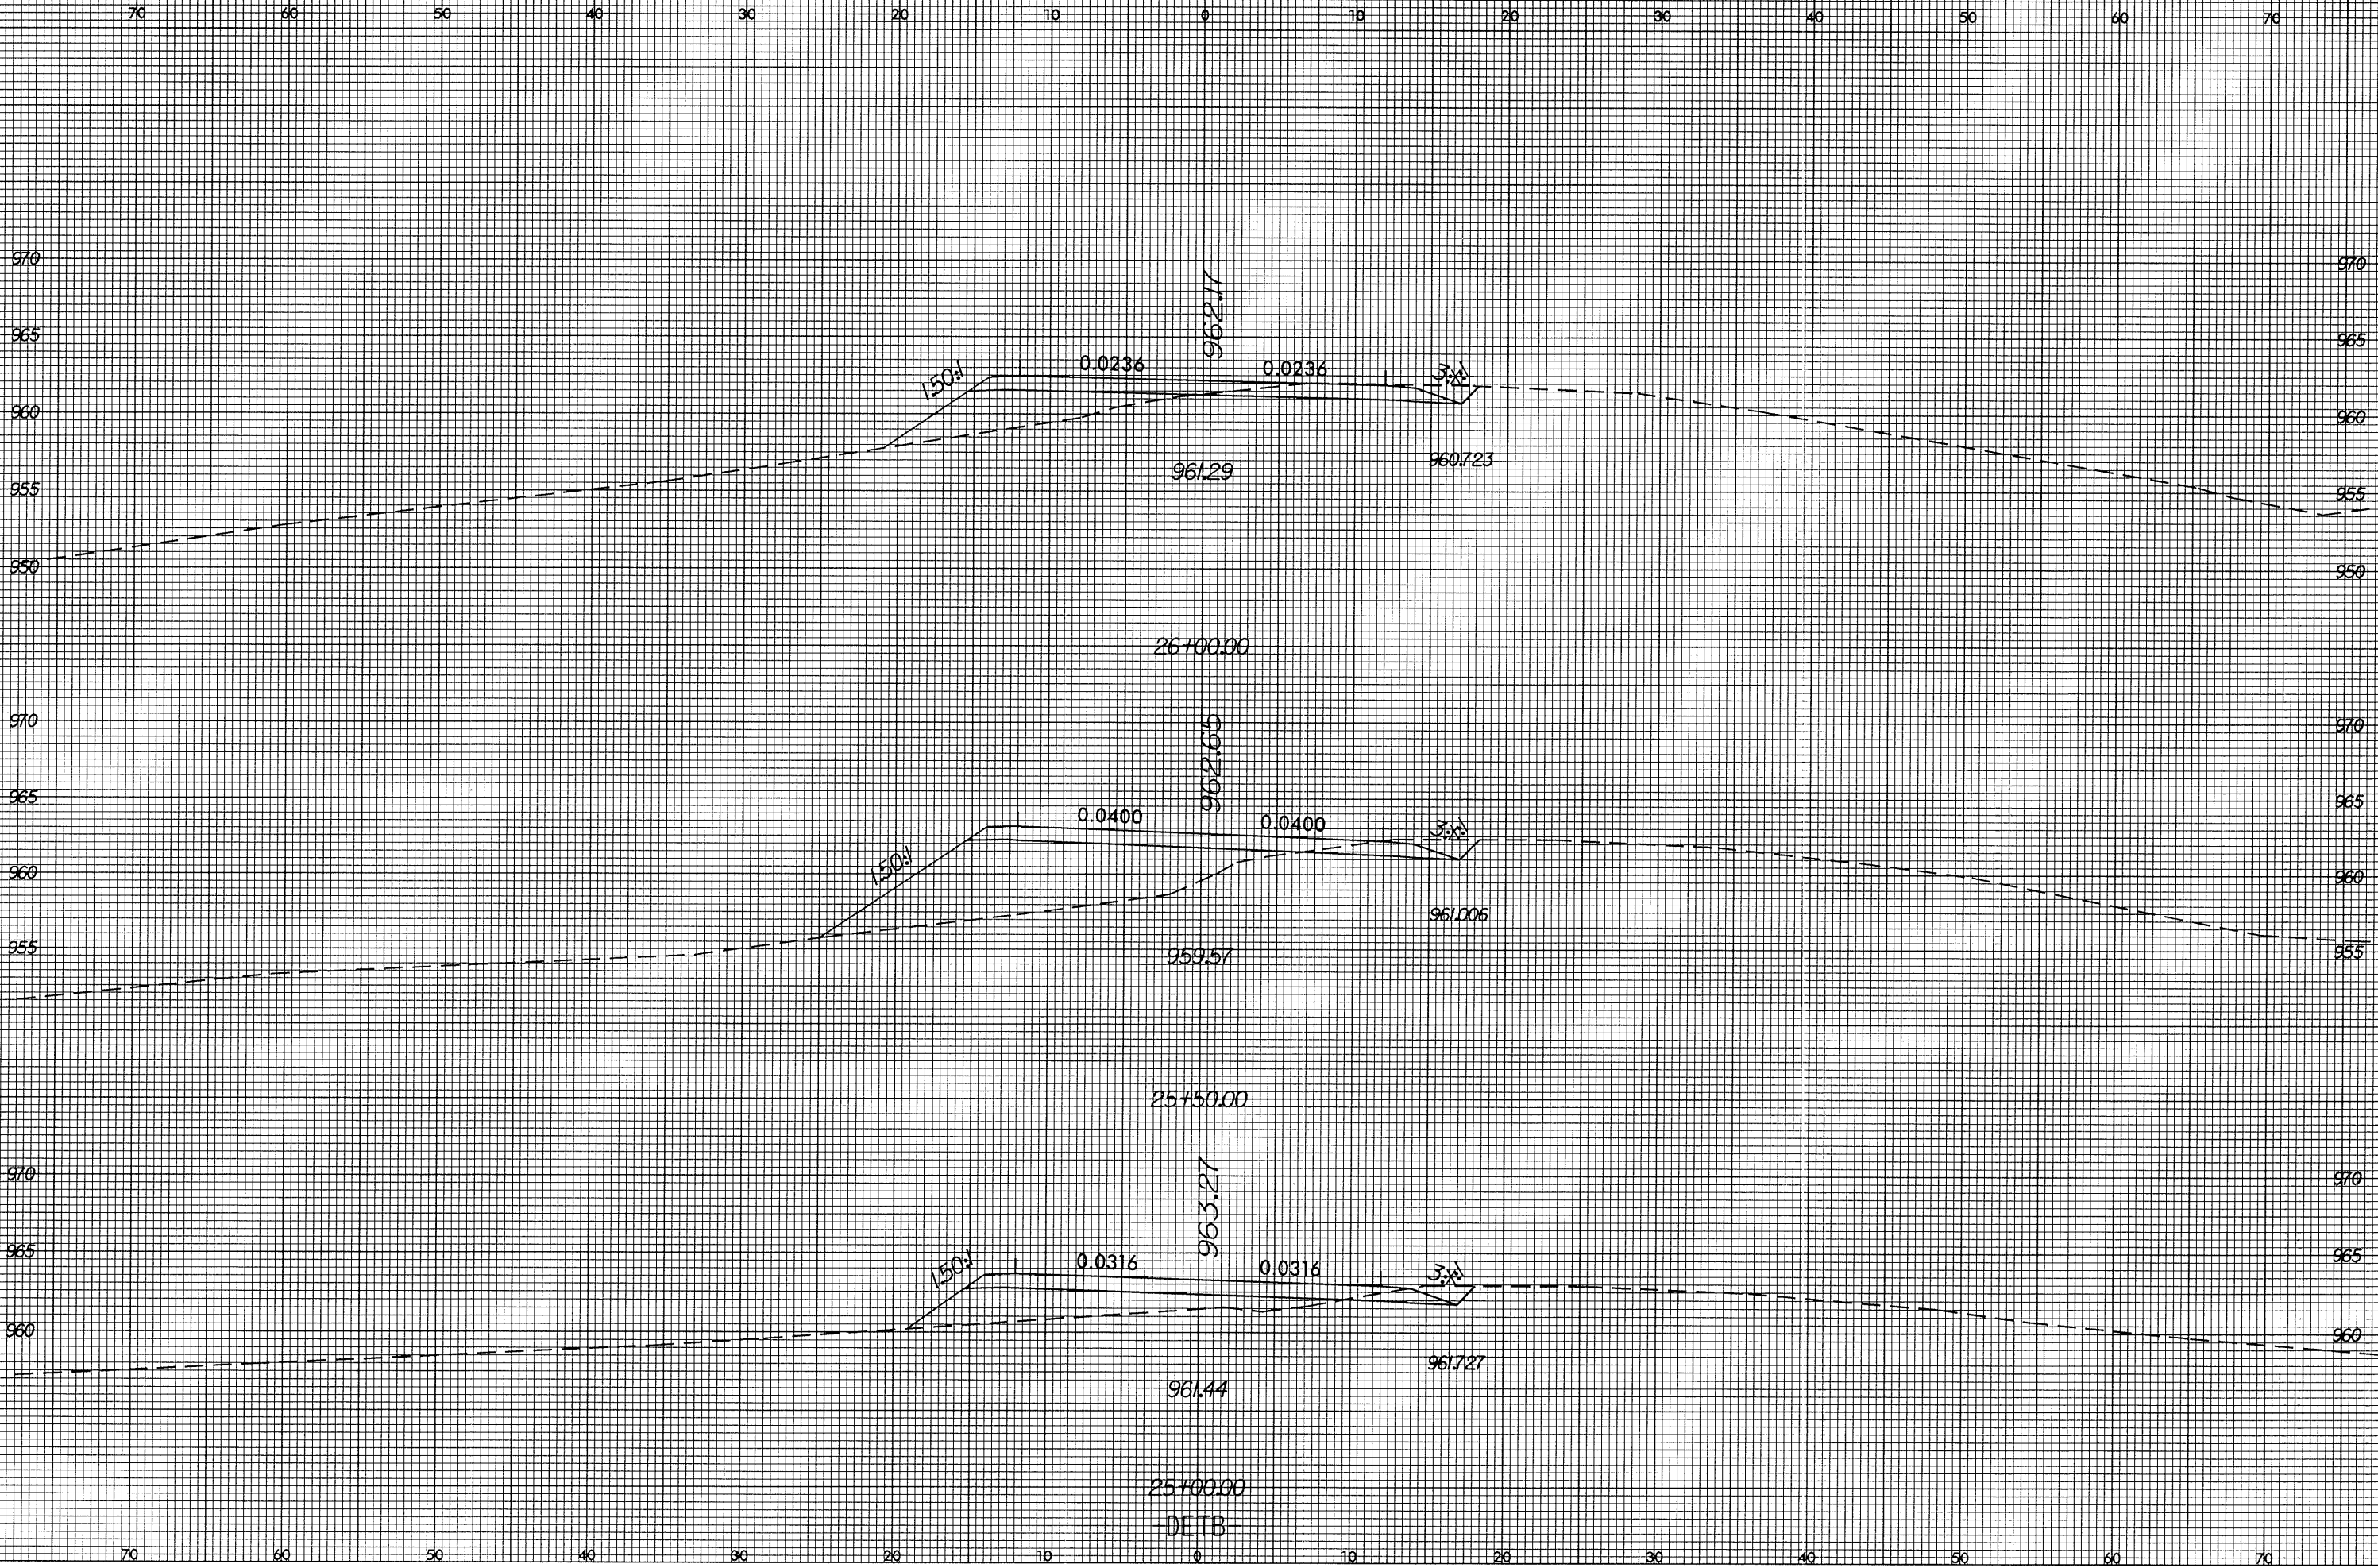

PROJ. REFERENCE NO.
R-3427

SHEET NO.
X-208



5 JUL 2004 16:26
r:\proj\2004\1626\427\p\detb.tb_xpl.dgn
r:\proj\2004\1626\427\p\detb.tb_xpl.dgn